

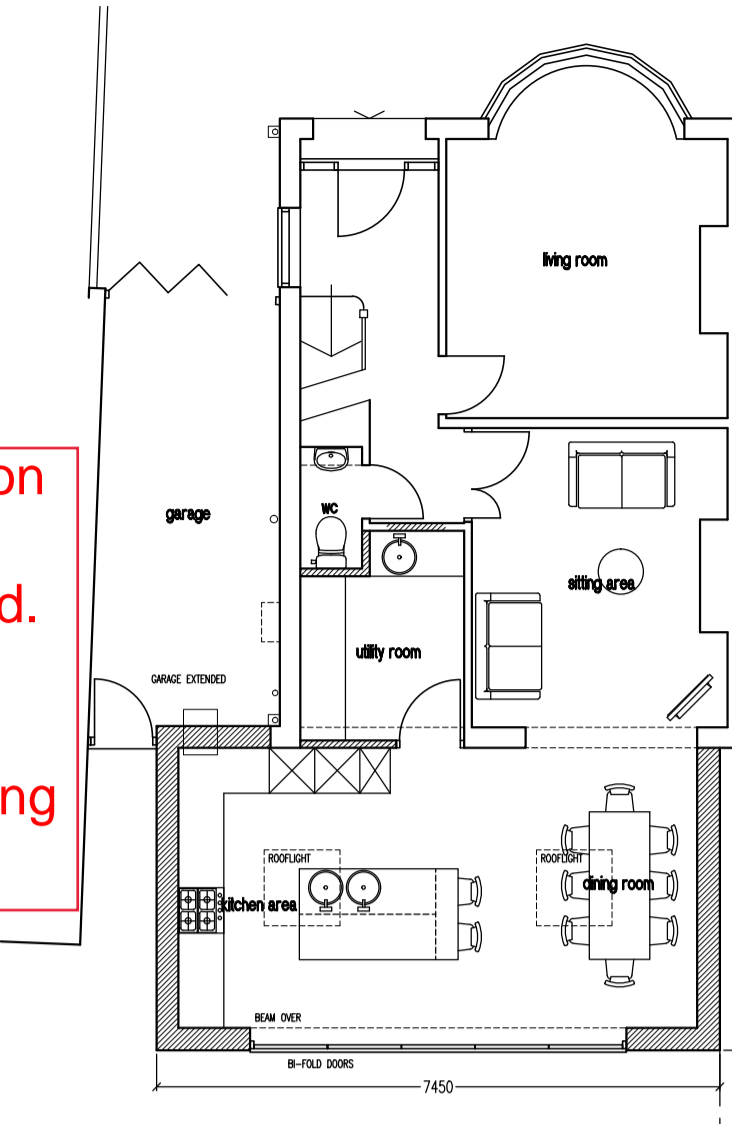


COPYRIGHT RESERVED
ALL DIMENSIONS TO BE CHECKED BY CONTRACTOR ON SITE.
SUPERVISOR TO BE NOTIFIED OF ALL DISCREPANCIES PRIOR
TO WORKS COMMENCING.

On the new plans the existing extension walls are being upgraded and are to match existing material not demolished. The new proposal only has internal changes and changes to fenestration with any new windows matching existing style, not a new extension

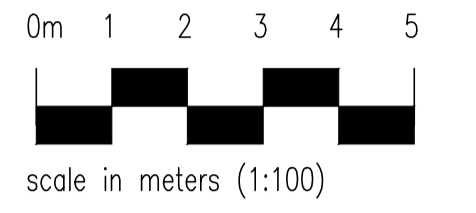


ground floor
PROPOSED 1:100

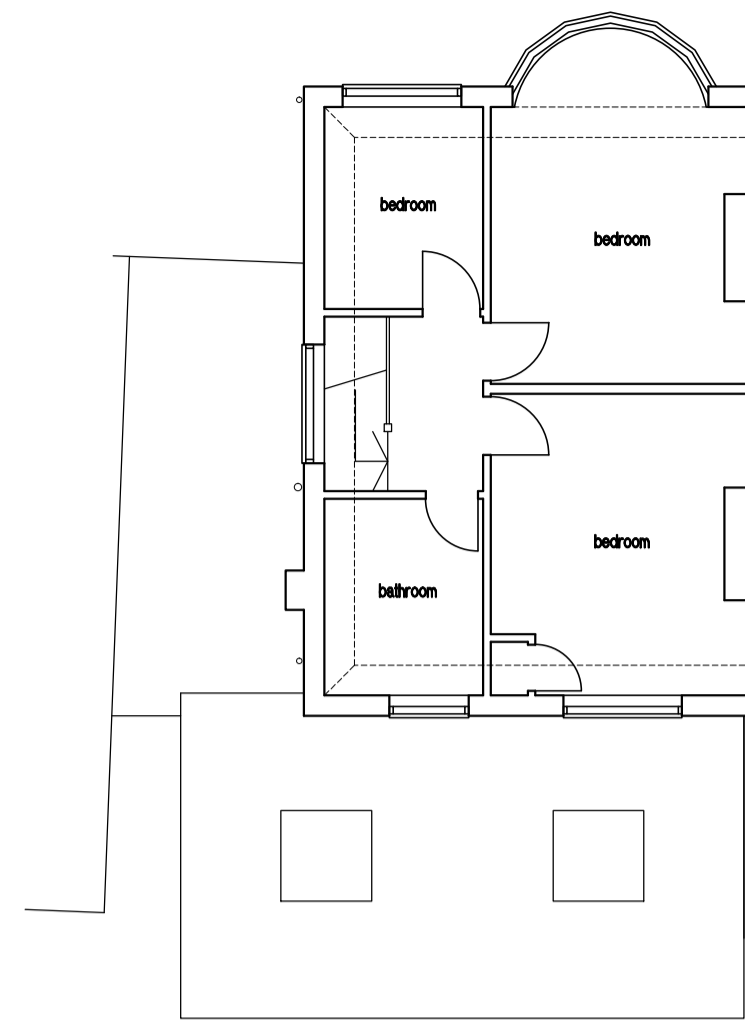


first floor




front elevation
PROPOSED 1:100

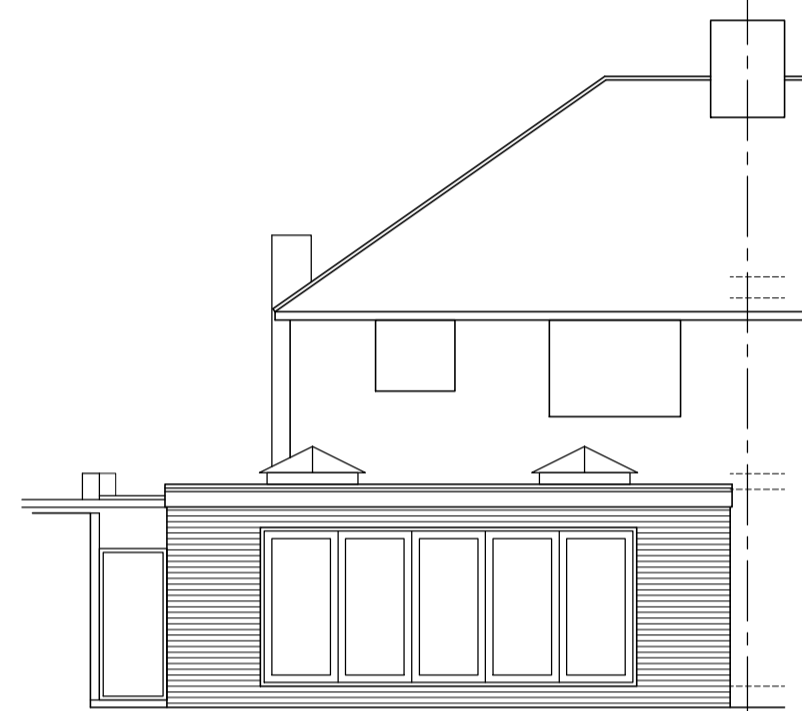


rear elevation

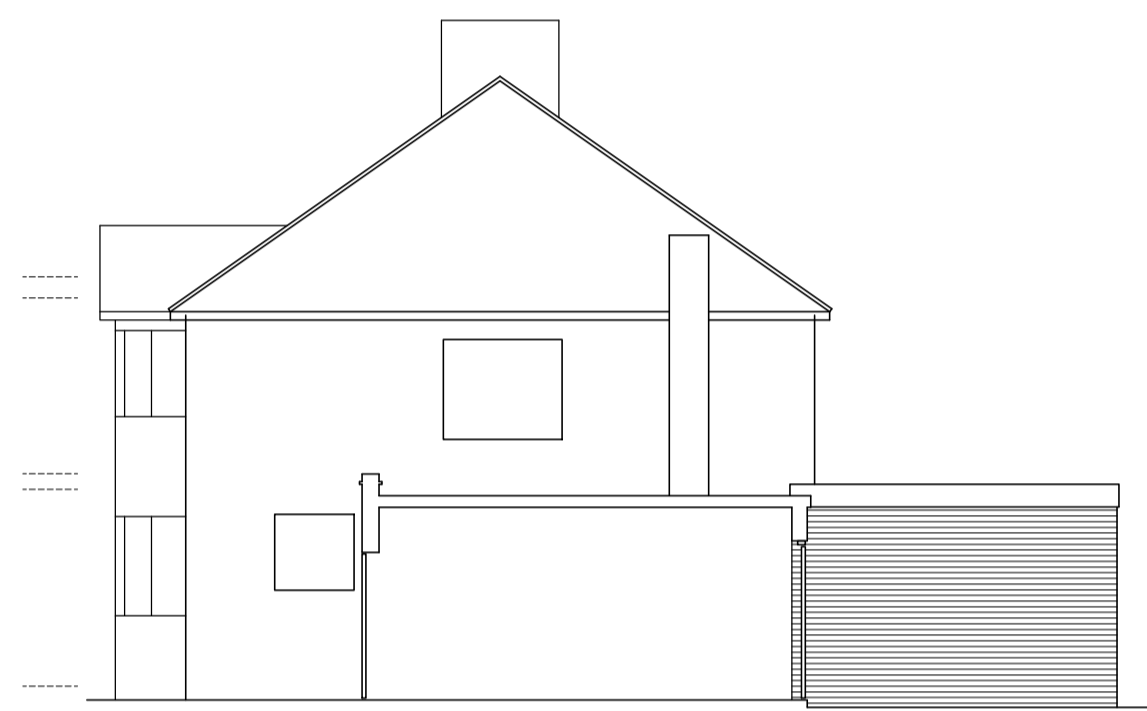


side elevation

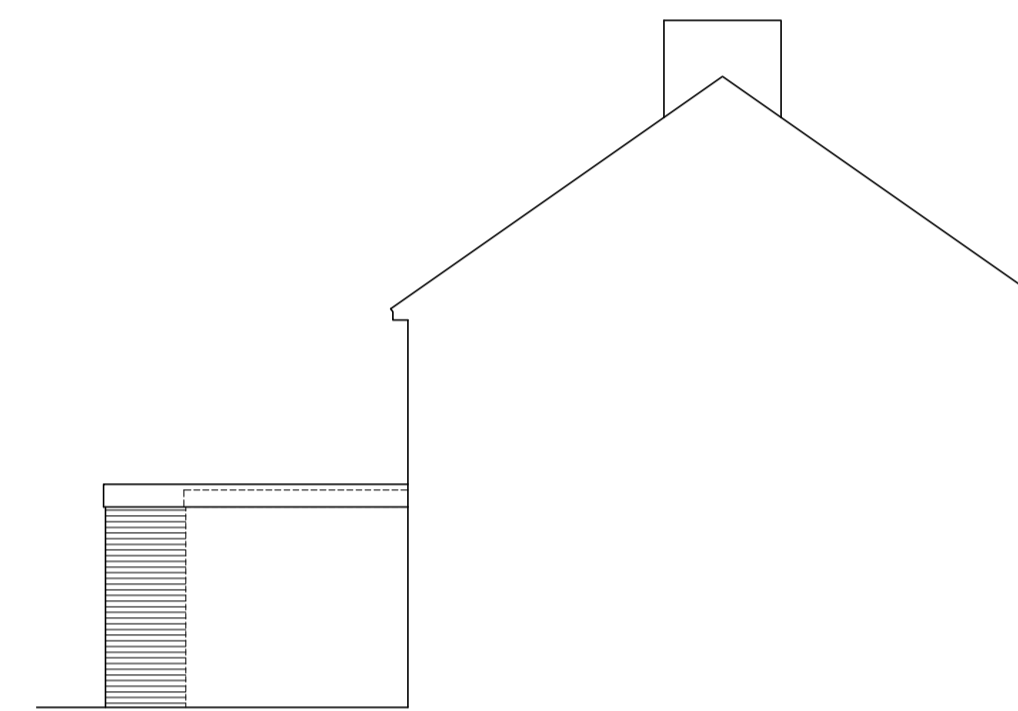

return elevation

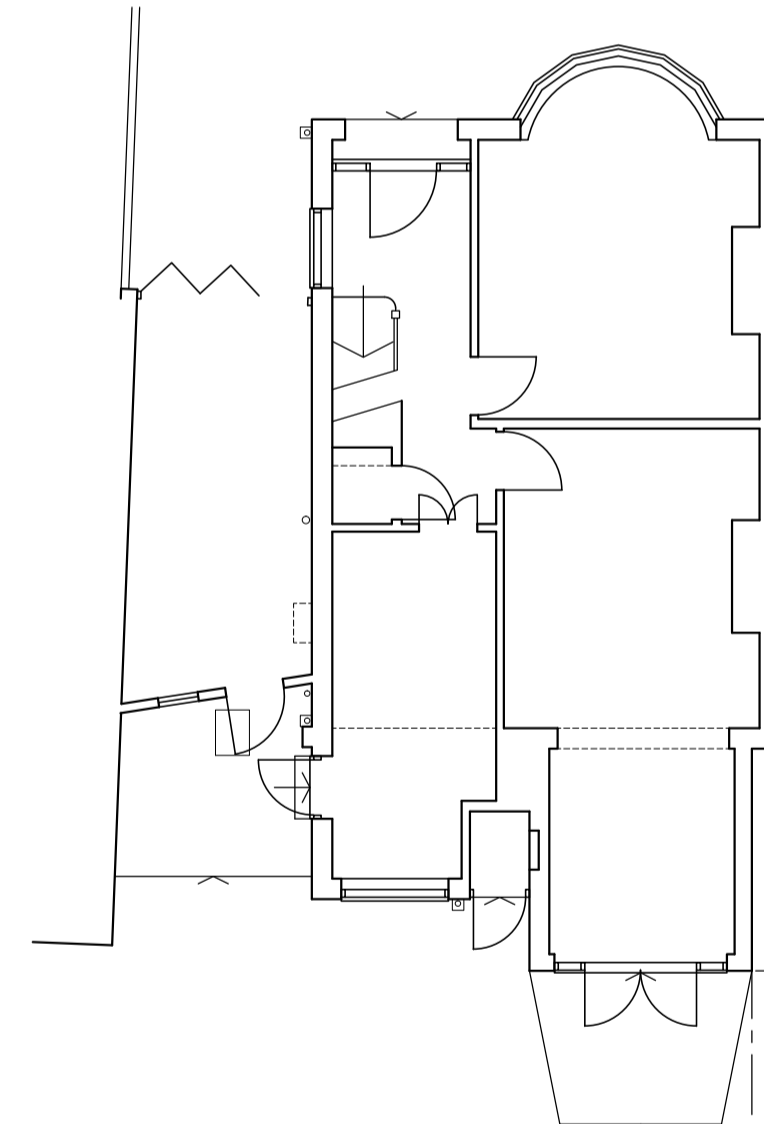


ground floor
EXISTING 1:100

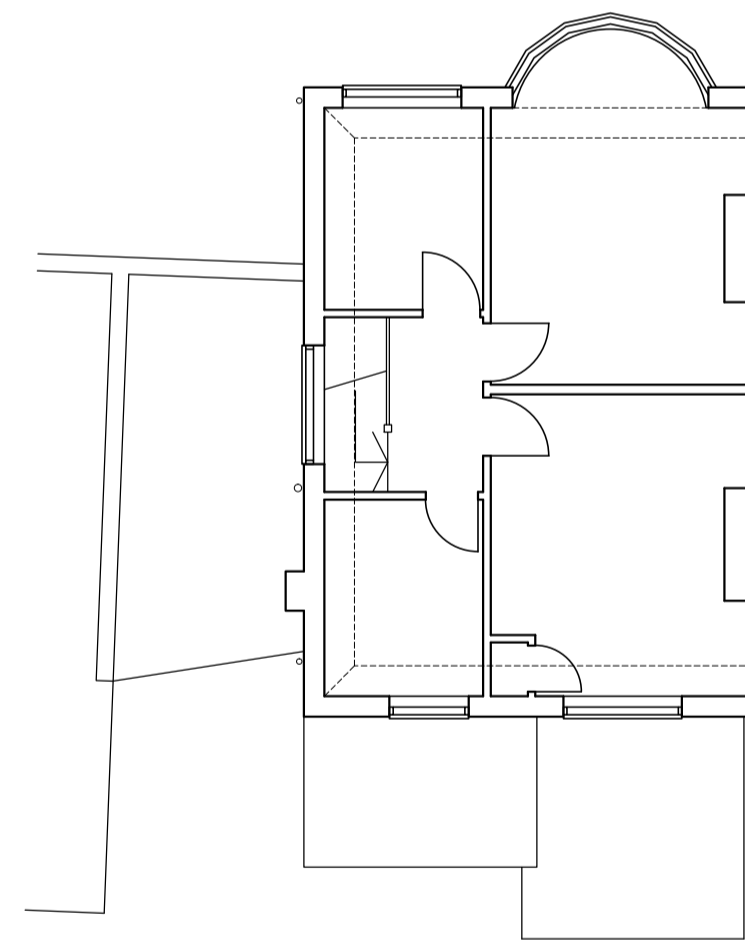


first floor




front elevation
EXISTING 1:100

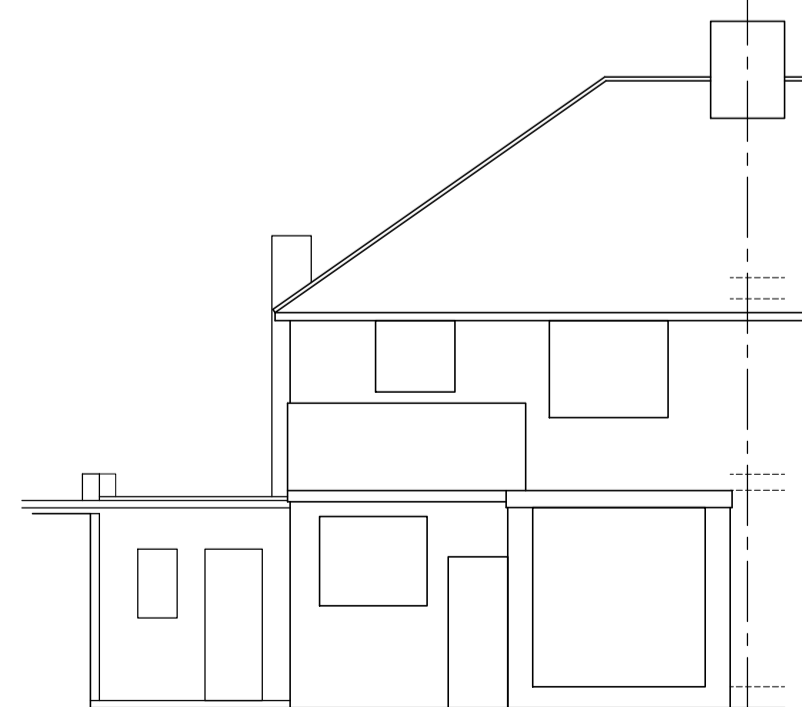

rear elevation

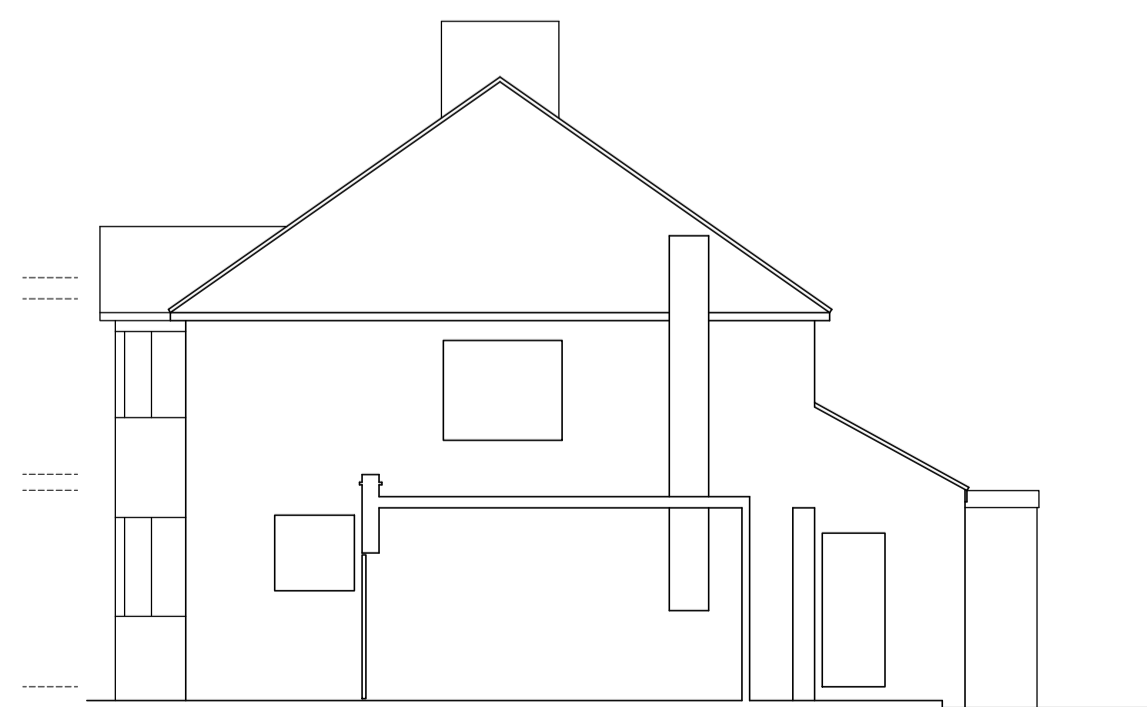

side elevation

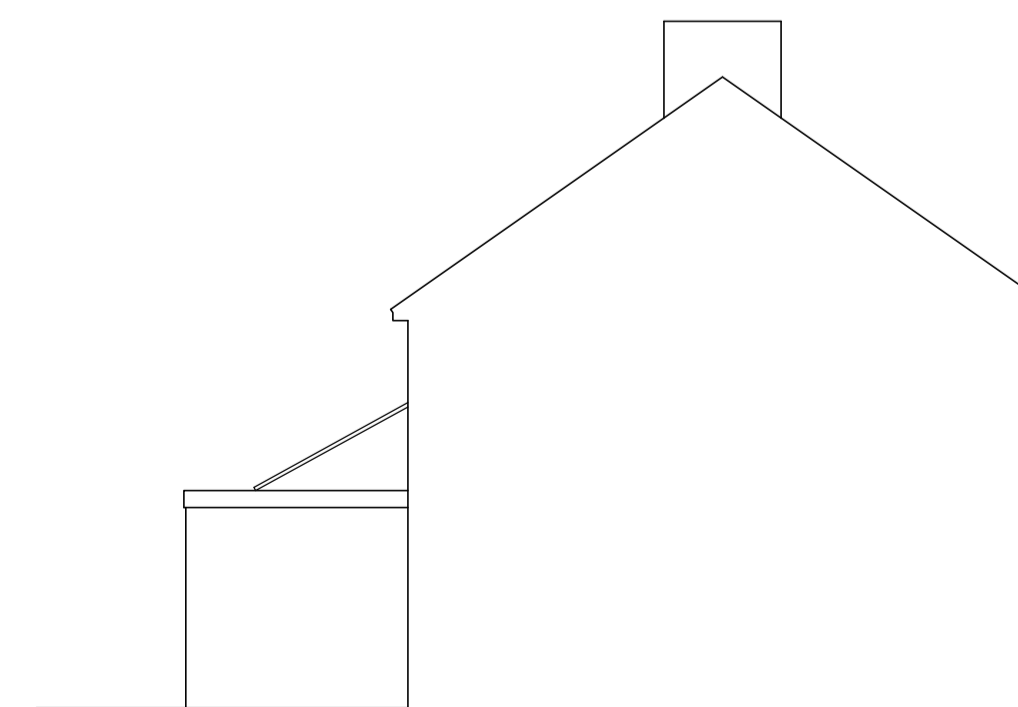

return elevation

- J S DESIGNS -
Suite 3, West Hill House, West Hill
Dartford, Kent DA1 2EU
Tel: 01322 286506 Fax: 01322 286504
e-mail: jsdesigns@btconnect.com
website: jsdesignsld.co.uk

Client :
Mr & Mrs Harvey

Property Address :
**11 Scotsdale Road
London SE12**

Drawing Title :
Proposed Rear Extension

Scale : Date : By :
1:100 Nov15 JPS

Drawing Number : Amendment :
15093-p2 |