


PROPOSED ELEVATIONS



FRONT ELEVATION (WEST)

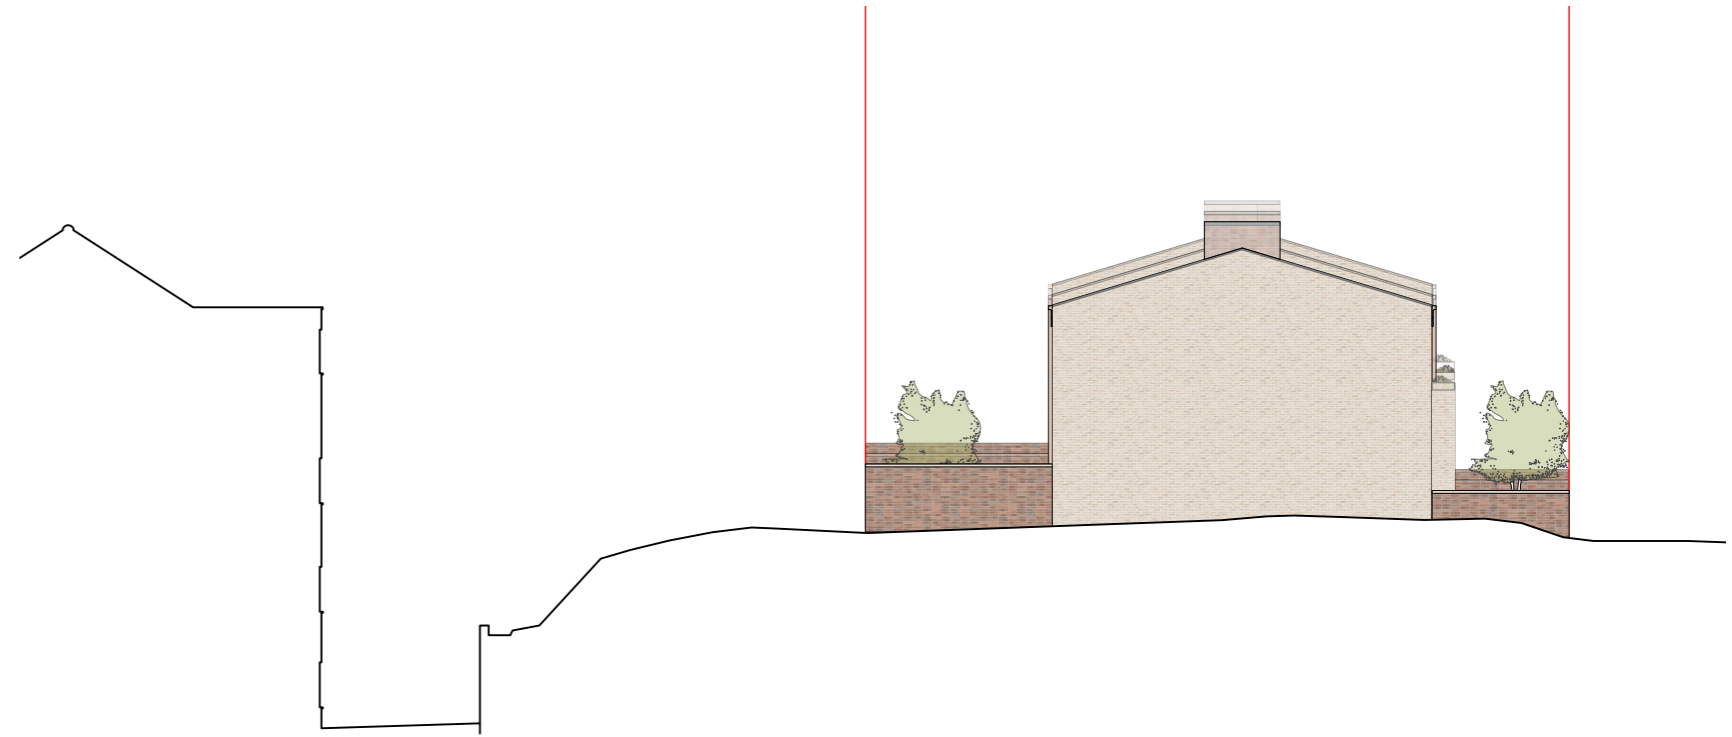

SIDE ELEVATION (NORTH)



REAR ELEVATION (EAST)



SIDE ELEVATION (SOUTH)

PROPOSED DETAILS

Details present in the architecture of the surrounding area have inspired the design. The following references can be found in the surroundings,




(A) Recessed entrance and arched entrances




(B) Window surround details








(C) Pitched roof and elaborate brick and cornice detailing

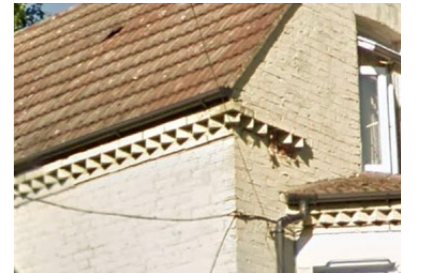

(D) Front garden details including decorative front garden railings

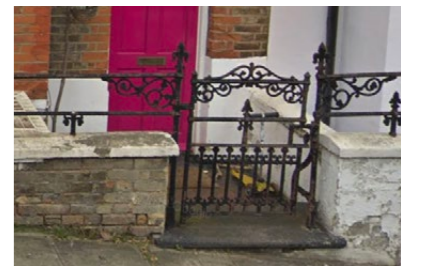

(E) Combination of buff brick with red brick detailing

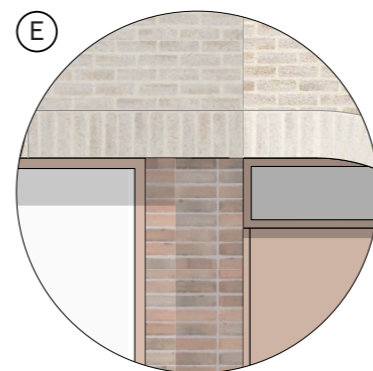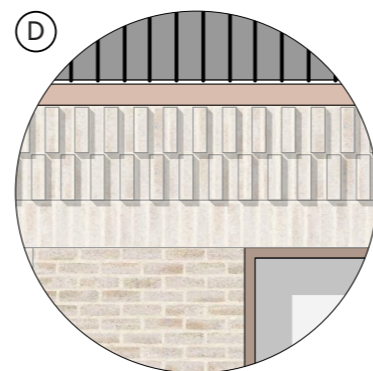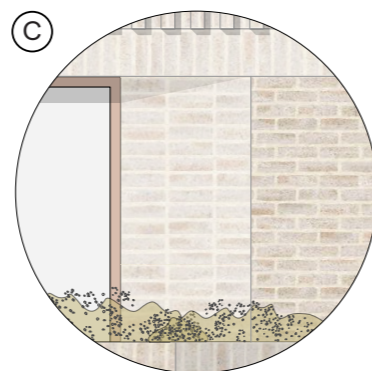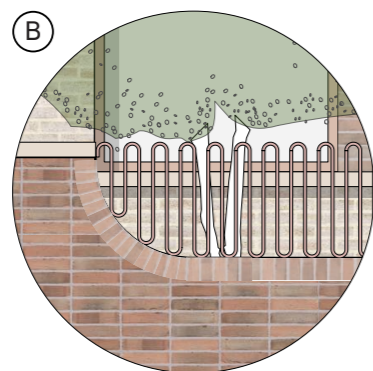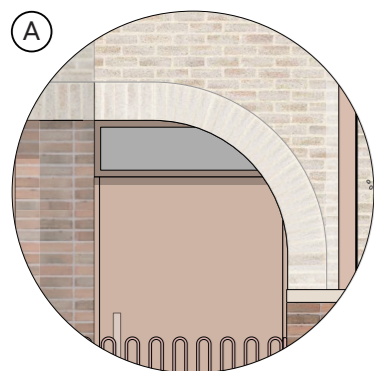



PROPOSED MATERIALS


The materials proposed seek to blend in with the materials present in the area.



(A) Buff brick




(B) Red Brick

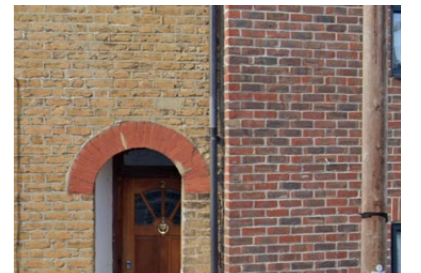





(C) Painted timber windows



(D) Painted timber front door

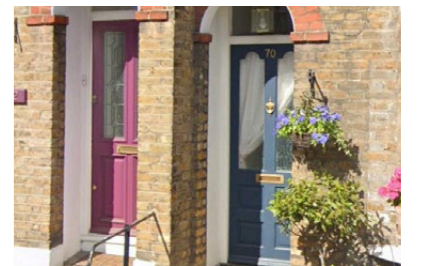

(E) Slate Roof

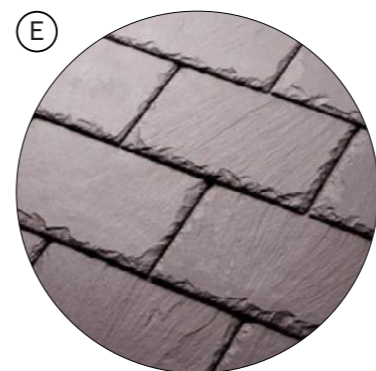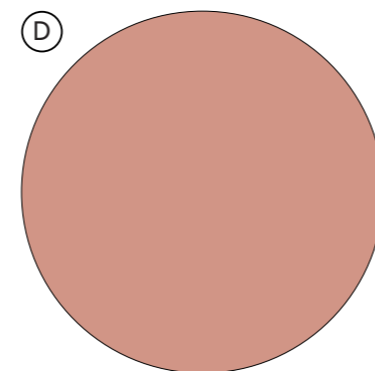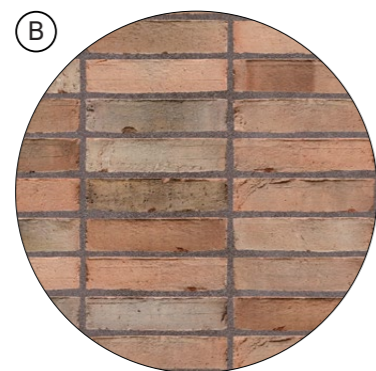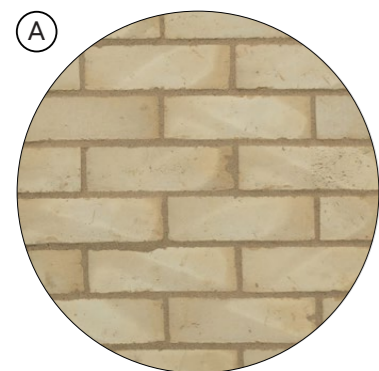





PROPOSED 3D VIEWS





