

# EXISTING PLANS & ELEVATIONS

## EXISTING SINGLE FAMILY DWELLING




### BUNGALOW

# DRAWING A003

PRINT AT A1

NOTES

EXISTING 52 SQM  
3-PERSON SFD

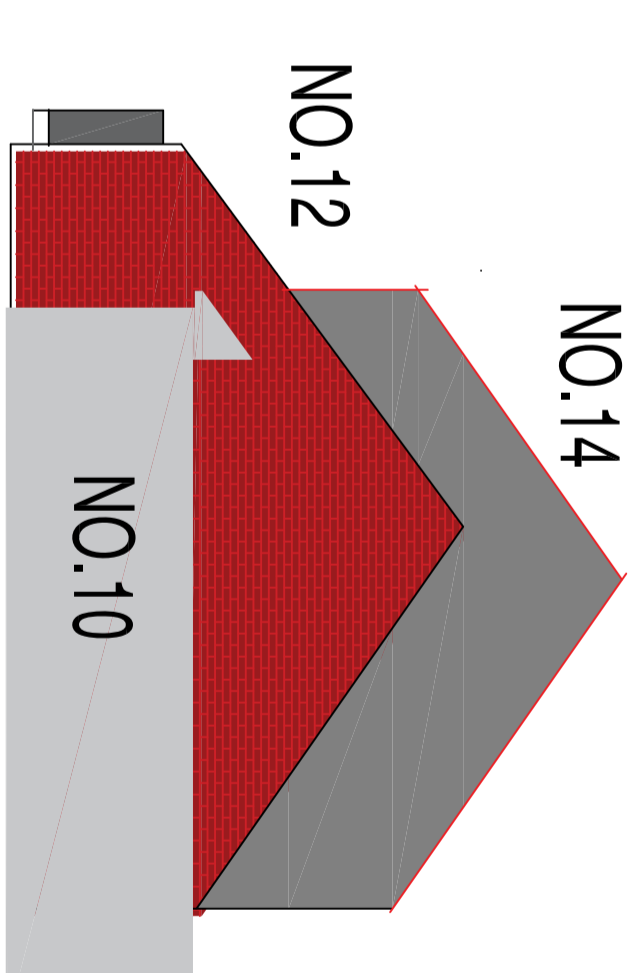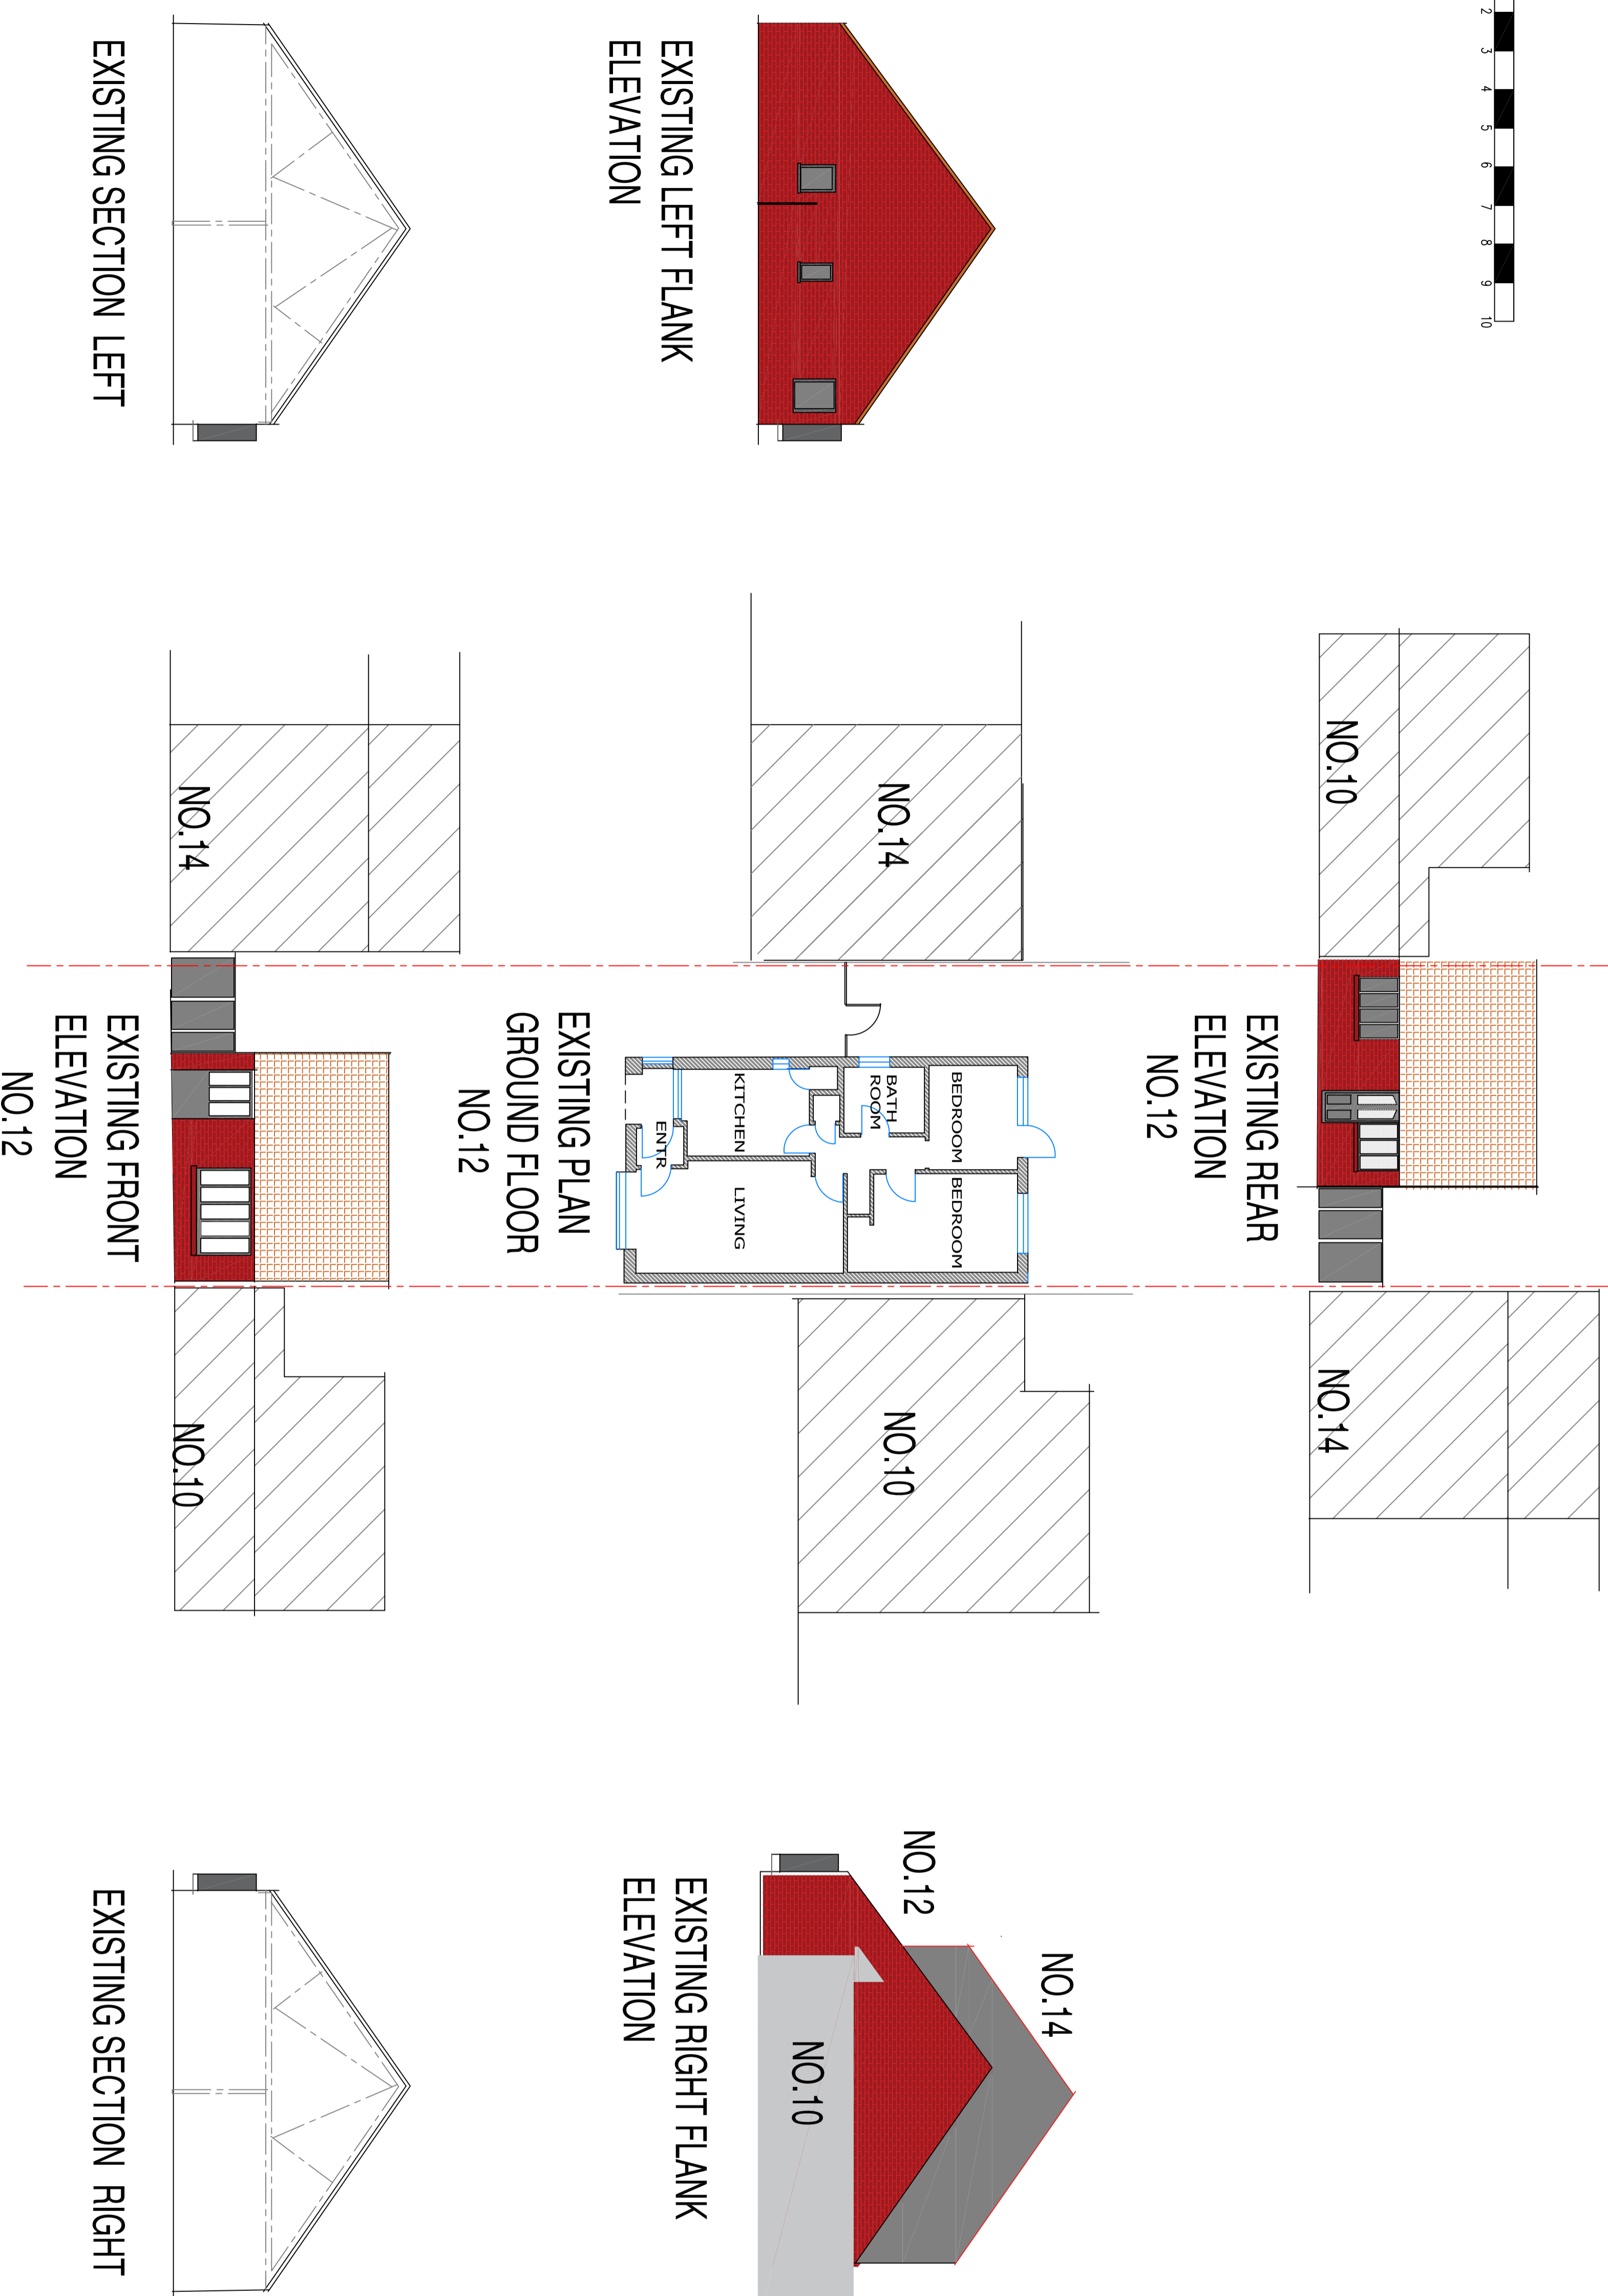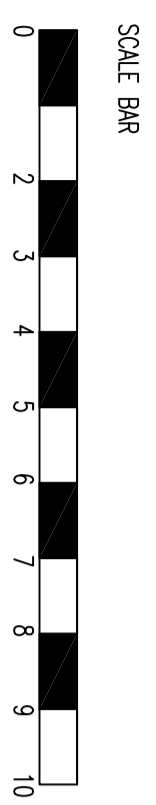

EXISTING RIGHT FLANK  
ELEVATION

Chartered Building Surveyors 315 Main Road SIDCUP KENT DA14 7GG Tel: 07973 280711 colin@mpermatrix.co.uk	
Client: MR&MRS-Y.PASHKOVSKYY	
Property Address : 12-ROLLESBY-WAY LONDON-SE28-8LR	
Title : EXISTING PLANS&ELEVATIONS	
Scale : 1-100	Date : 20/02/23
By : CM	
Drawing Number : 003	Amendment :

# 12 ROLLESBY WAY THAMESMEAD SE28 8LR