

Planning details for;

APP/23/00971

Mr D Whatsize

5 Yoells Crescent
Waterlooville
PO89SH

Side of the Pergola which is bolted to the back of the house.

- Overall length is 6.35m
- Height is 2.65m
- Length attached to the house is 5.58m
- Length overhanging the side of house is 770mm






Side of the Pergola which is next to the boundary fence.

Height at highest point is 2.65m

Height at lowest point is 2.45m

Length is 5.10m

Gap between fence and pergola is 50mm

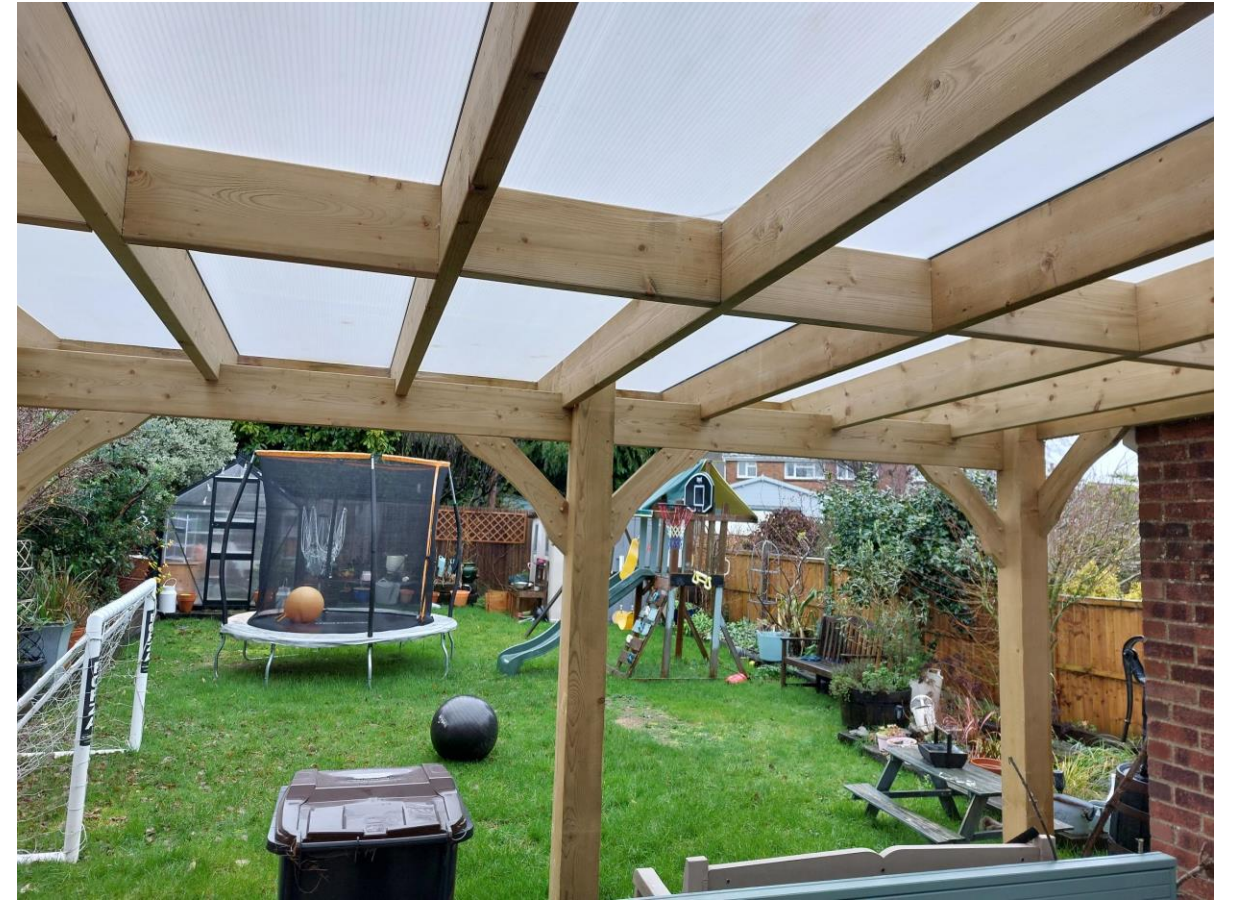

Side of the Pergola which is facing the back garden.
Height of this side is 2.45m
Overall length is 6.35m



Side of the Pergola which is bolted to the side of the house.

- Height at highest point is 2.65m
- Height at lowest point is 2.45m
- Overall length is 5.10m





View looking into the pergola, from the garden, towards the house. With view of the overhang.

Floor Plan

Please note The floor plan is the same dimensions as the roof plan (6.35m x 5.1m) but there isn't anything to include as this has been built over the original patio. Only the support posts touch the floor. So don't think anything additional needs to be included.