


1 Refer to Heritage Statement for annotations



Part of building application relates to

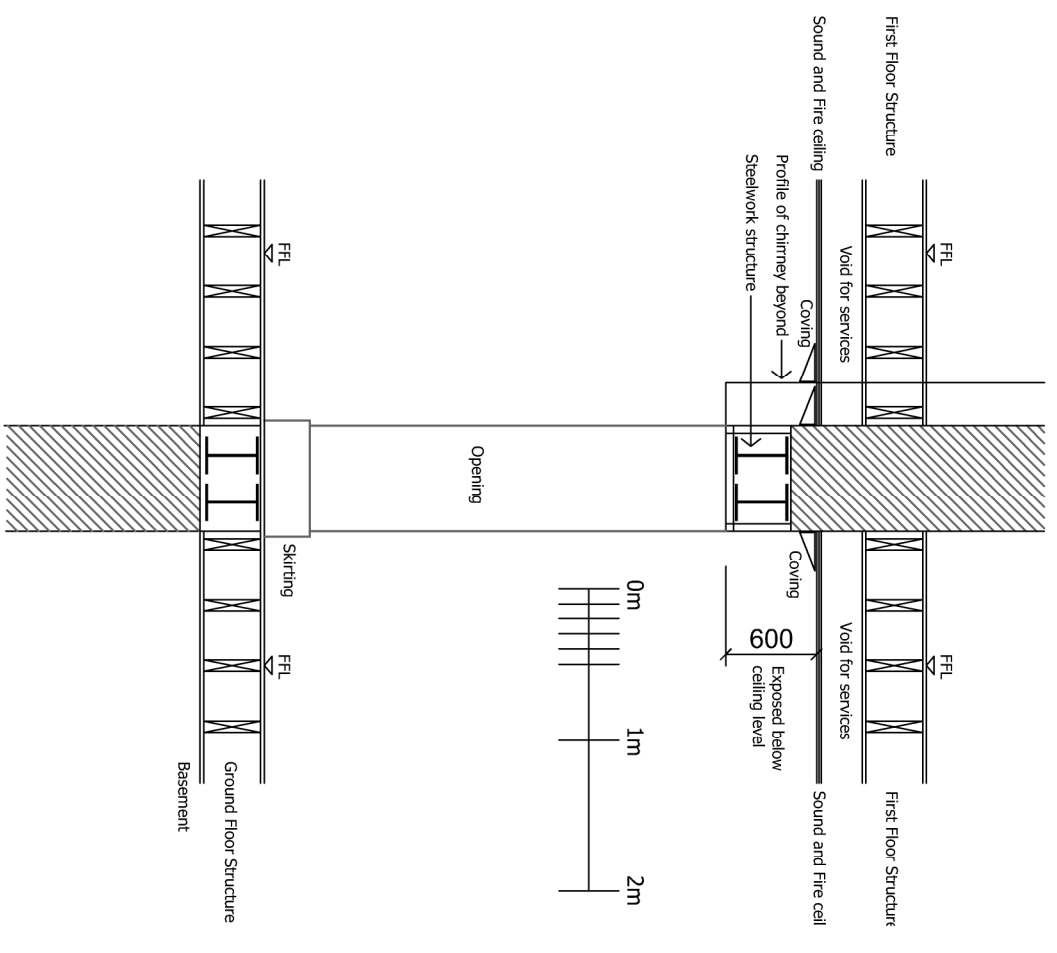

Typical section through breakthrough



CLIENT  
 Best Western Plus  
 Dover Marina Hotel & Spa  
 Dover Waterfront  
 Waterloo Crescent  
 Dover Kent CT17 9BP

PROJECT  
 Refurbishment of Protea House  
 for extension of hotel  
 Ground and Basement Levels only

DRAWINGS  
 Proposed Ground floor

SCALE	DRAWN BY	DATE
1:100@A3	MW	21.11.23
DRAWING No.	REV	
231121-PG-001		