




# Location plans Locomotion

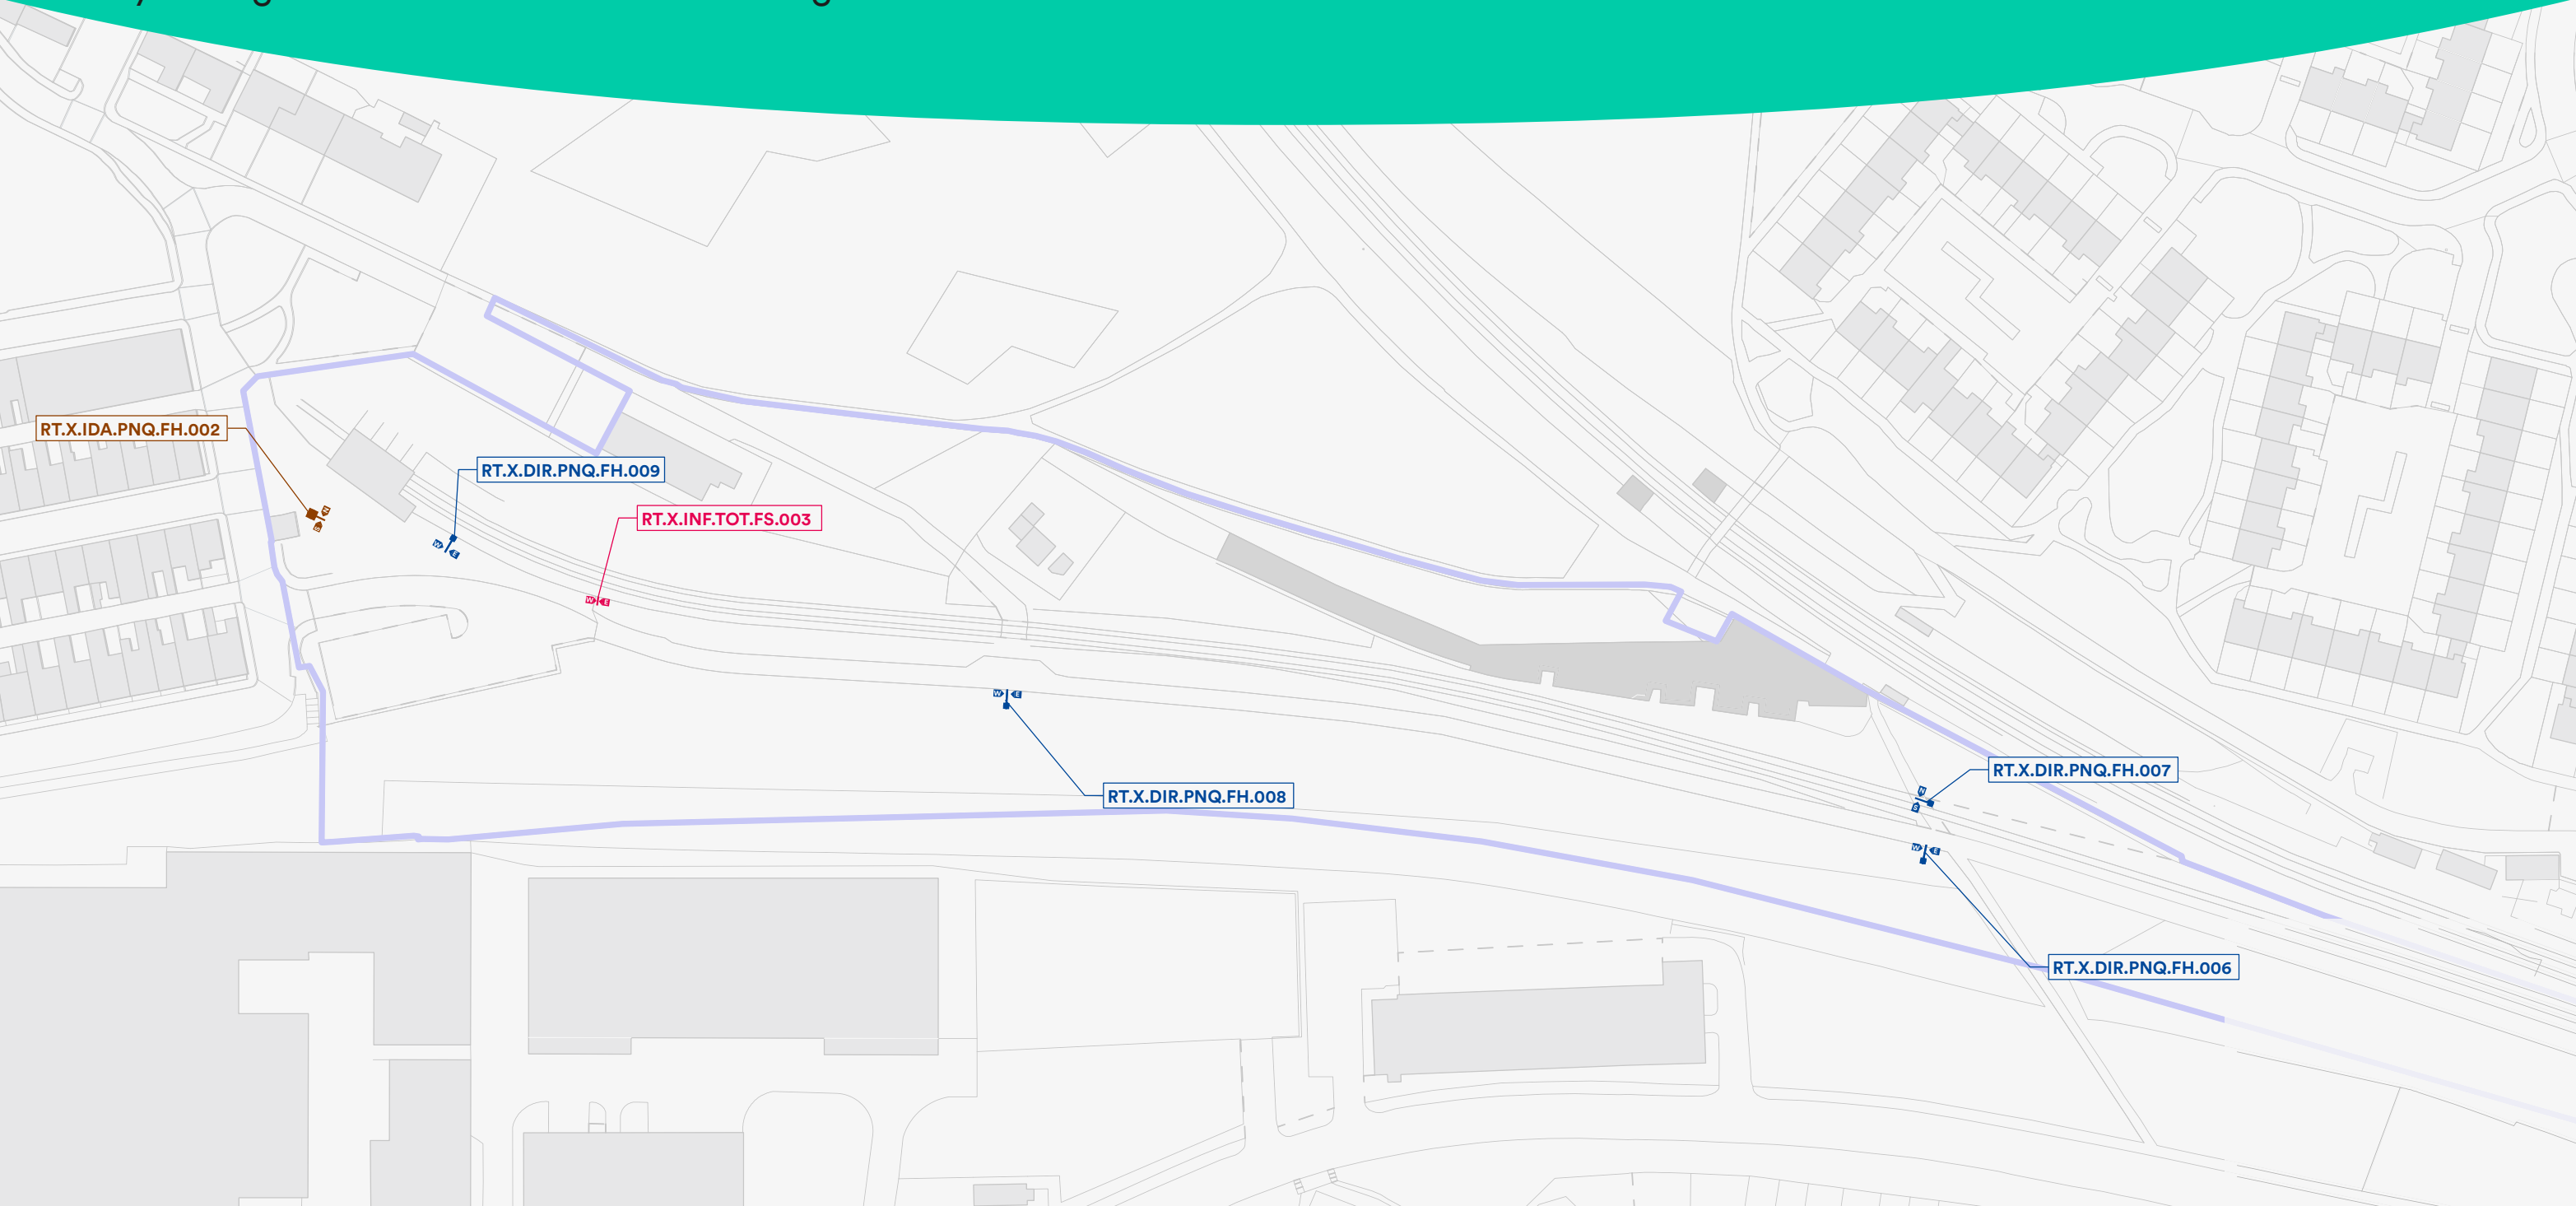

**RT X HISTORIC RAIL TRAIL**

**LEGEND**

- **DIRECTIONAL**  
PNQ : **HANGING PANEL (SQUARE)**
- **IDENTIFICATION (ARRIVAL)**  
PNQ : **HANGING PANEL (SQUARE)**
- **INFORMATIONAL**  
TOT : **INFORMATION TOTEM (ONE SIZE)**






UR X URBAN REALM

LEGEND

- IDENTIFICATION  
PNQ : HANGING PANEL (SQUARE)
- INFORMATIONAL  
PNL : FIXED PANEL (LARGE)  
PNG : FIXED PANEL (GATE)  
RDL : ROAD PANEL (LARGE)
- ORIENTATION MAPS  
BES : BESPOKE (TACTILE LECTERN MAP)  
TOT : MAP TOTEM (ONE SIZE)
- STATUTORY  
PNS : FIXED PANEL (SMALL)




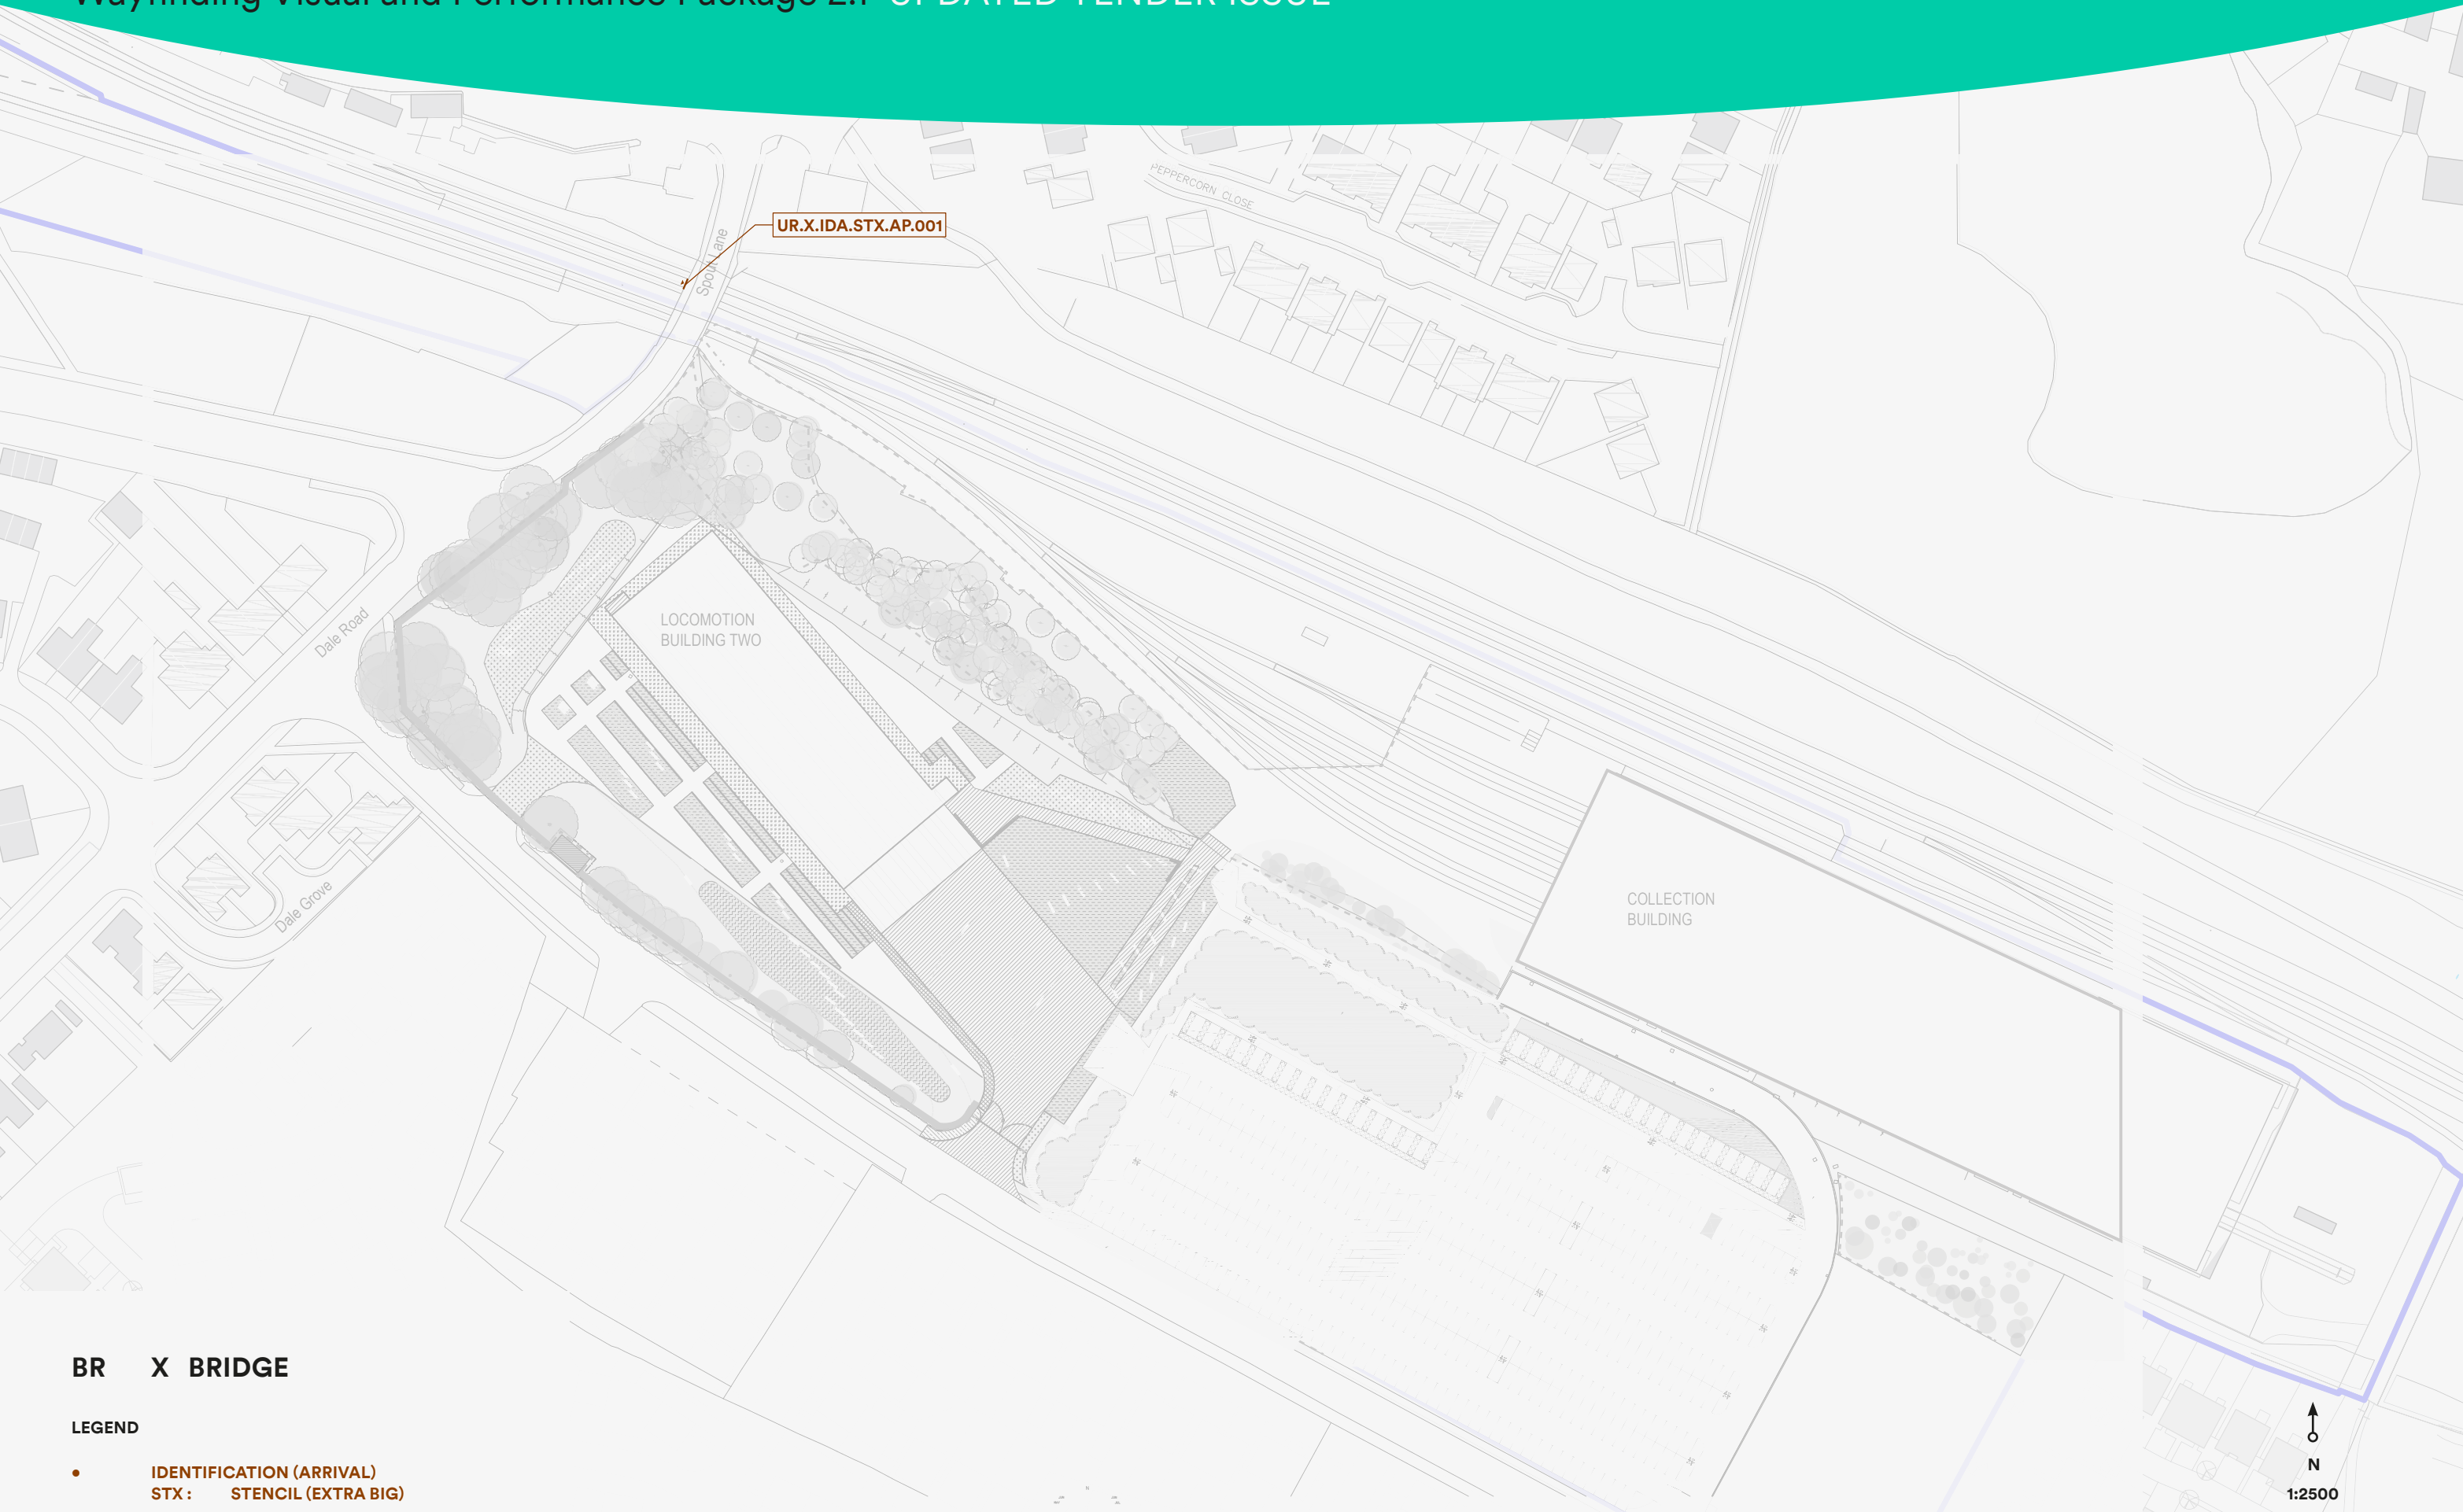

BR X BRIDGE

LEGEND


- IDENTIFICATION (ARRIVAL)  
STX: STENCIL (EXTRA BIG)

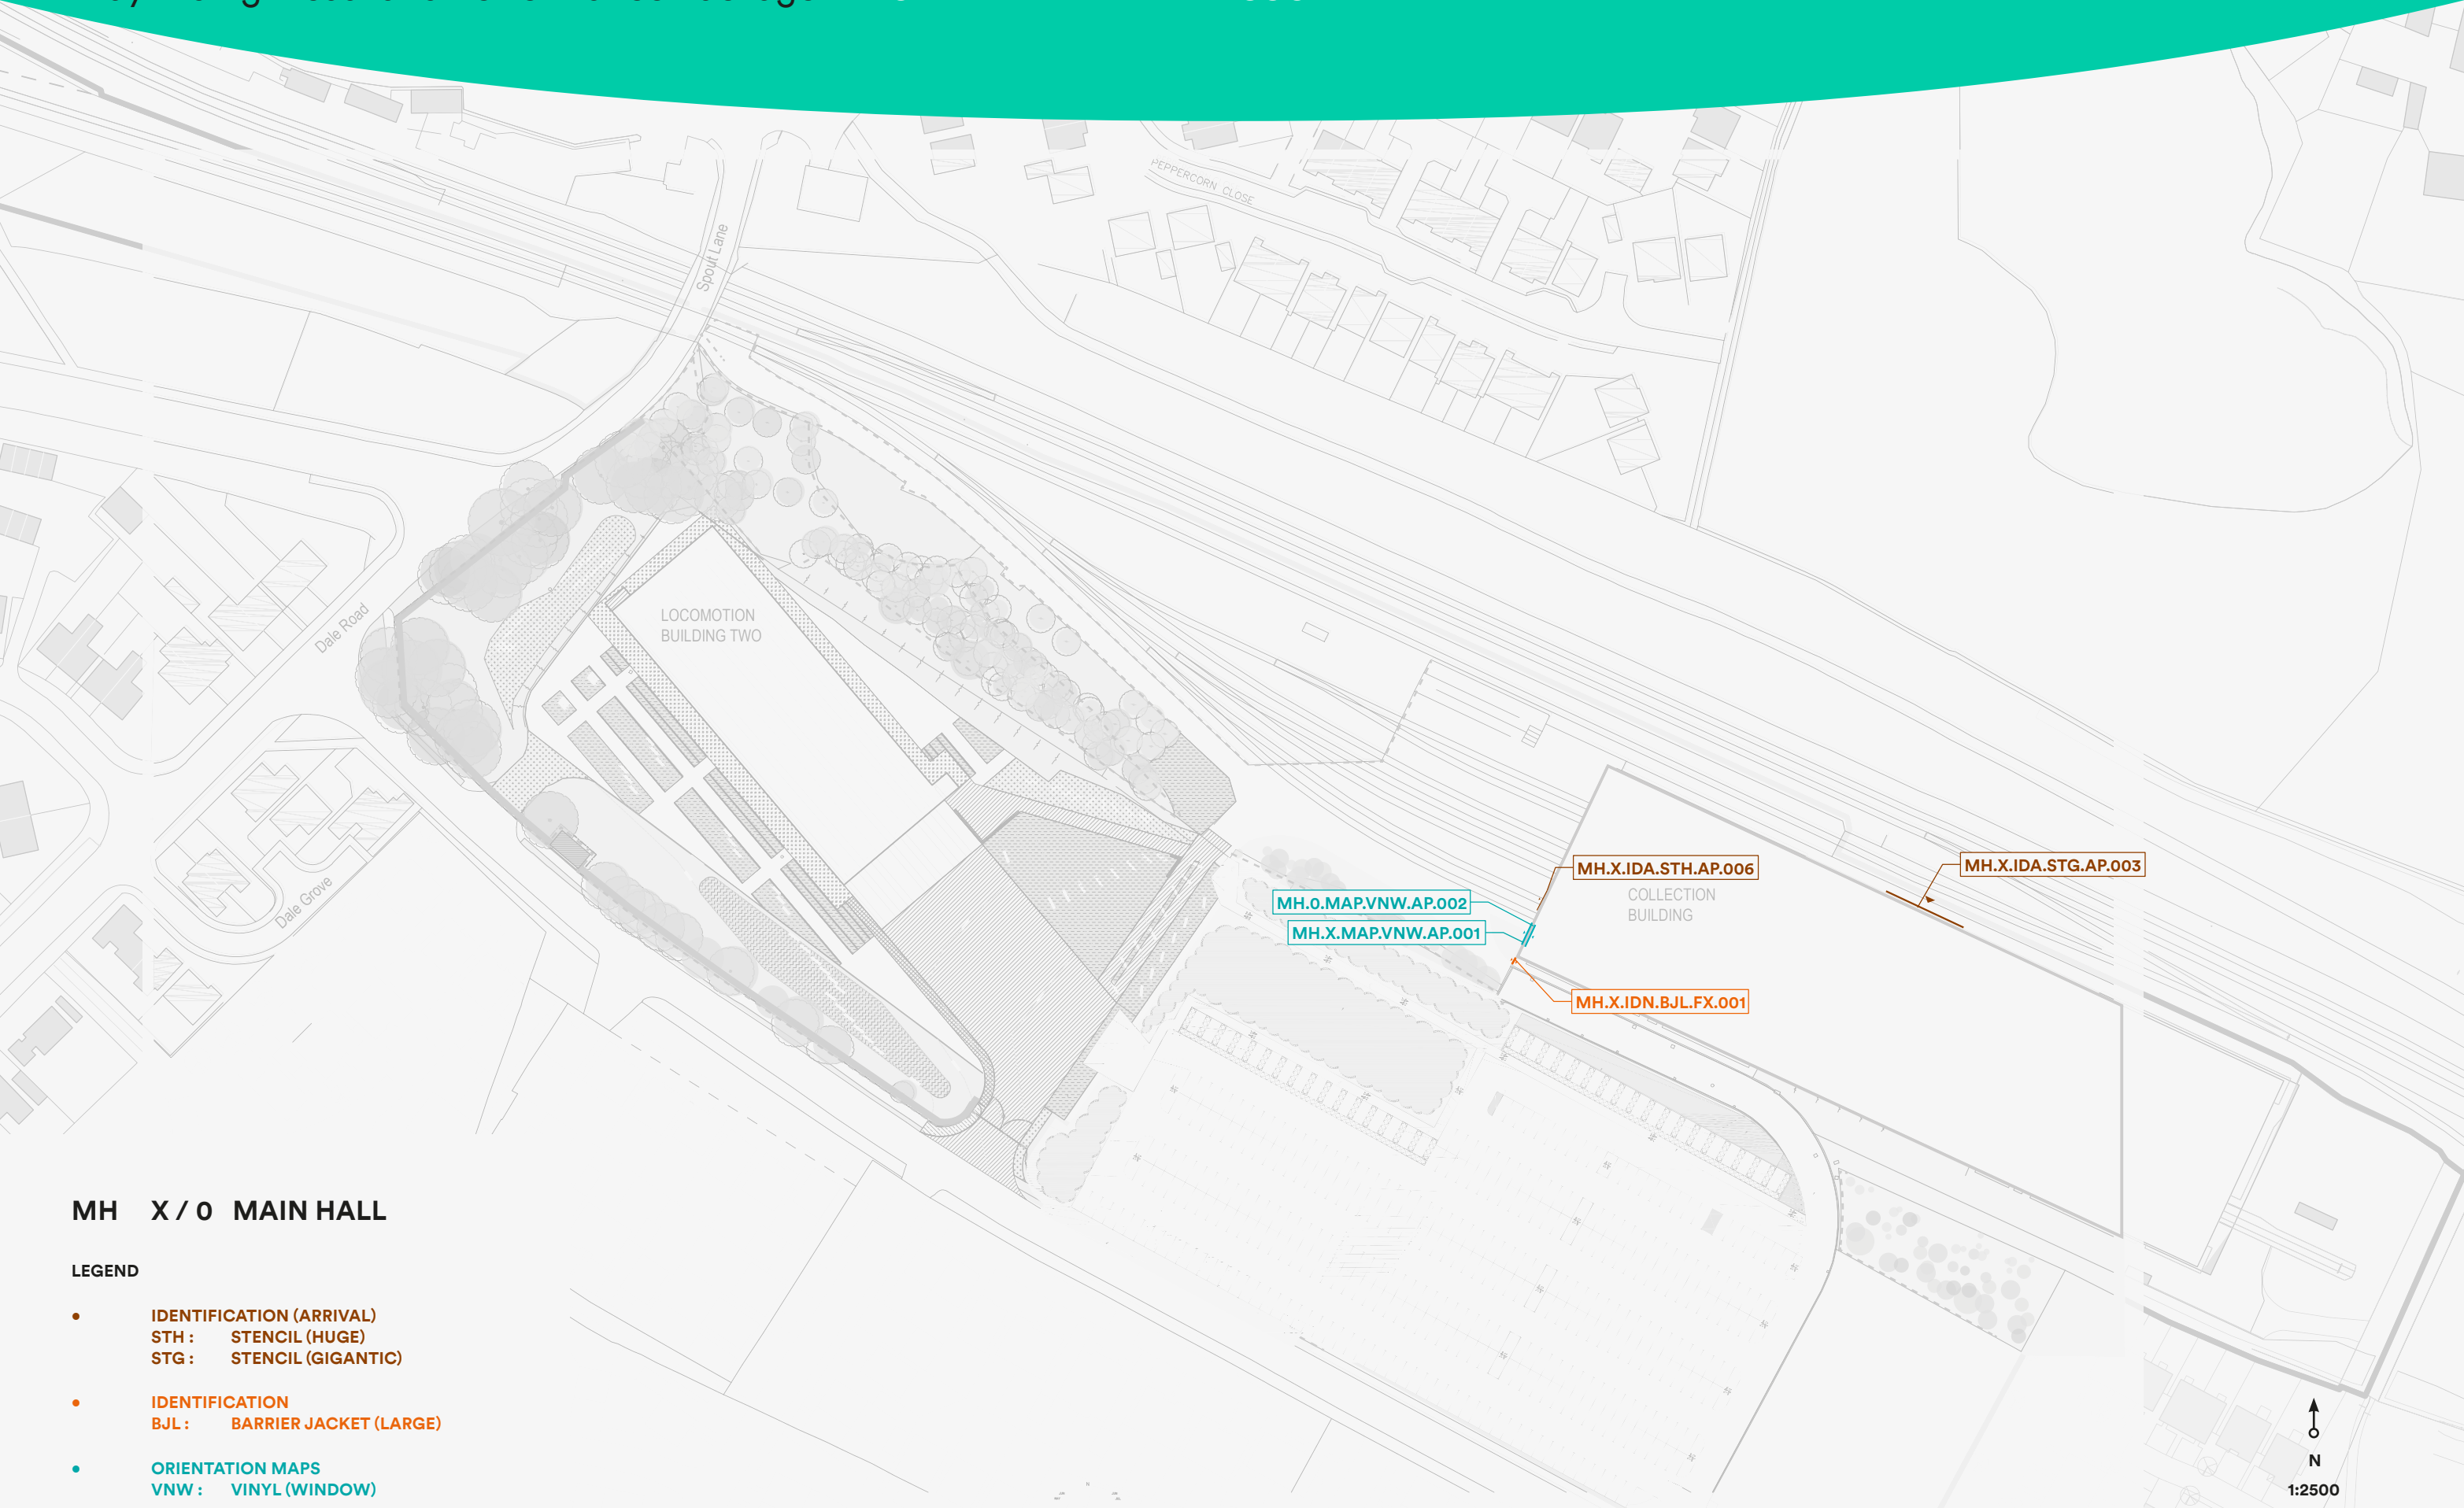

MH X / O MAIN HALL

LEGEND

- IDENTIFICATION (ARRIVAL)  
STH: STENCIL (HUGE)  
STG: STENCIL (GIGANTIC)
- IDENTIFICATION  
BJL: BARRIER JACKET (LARGE)
- ORIENTATION MAPS  
VNW: VINYL (WINDOW)

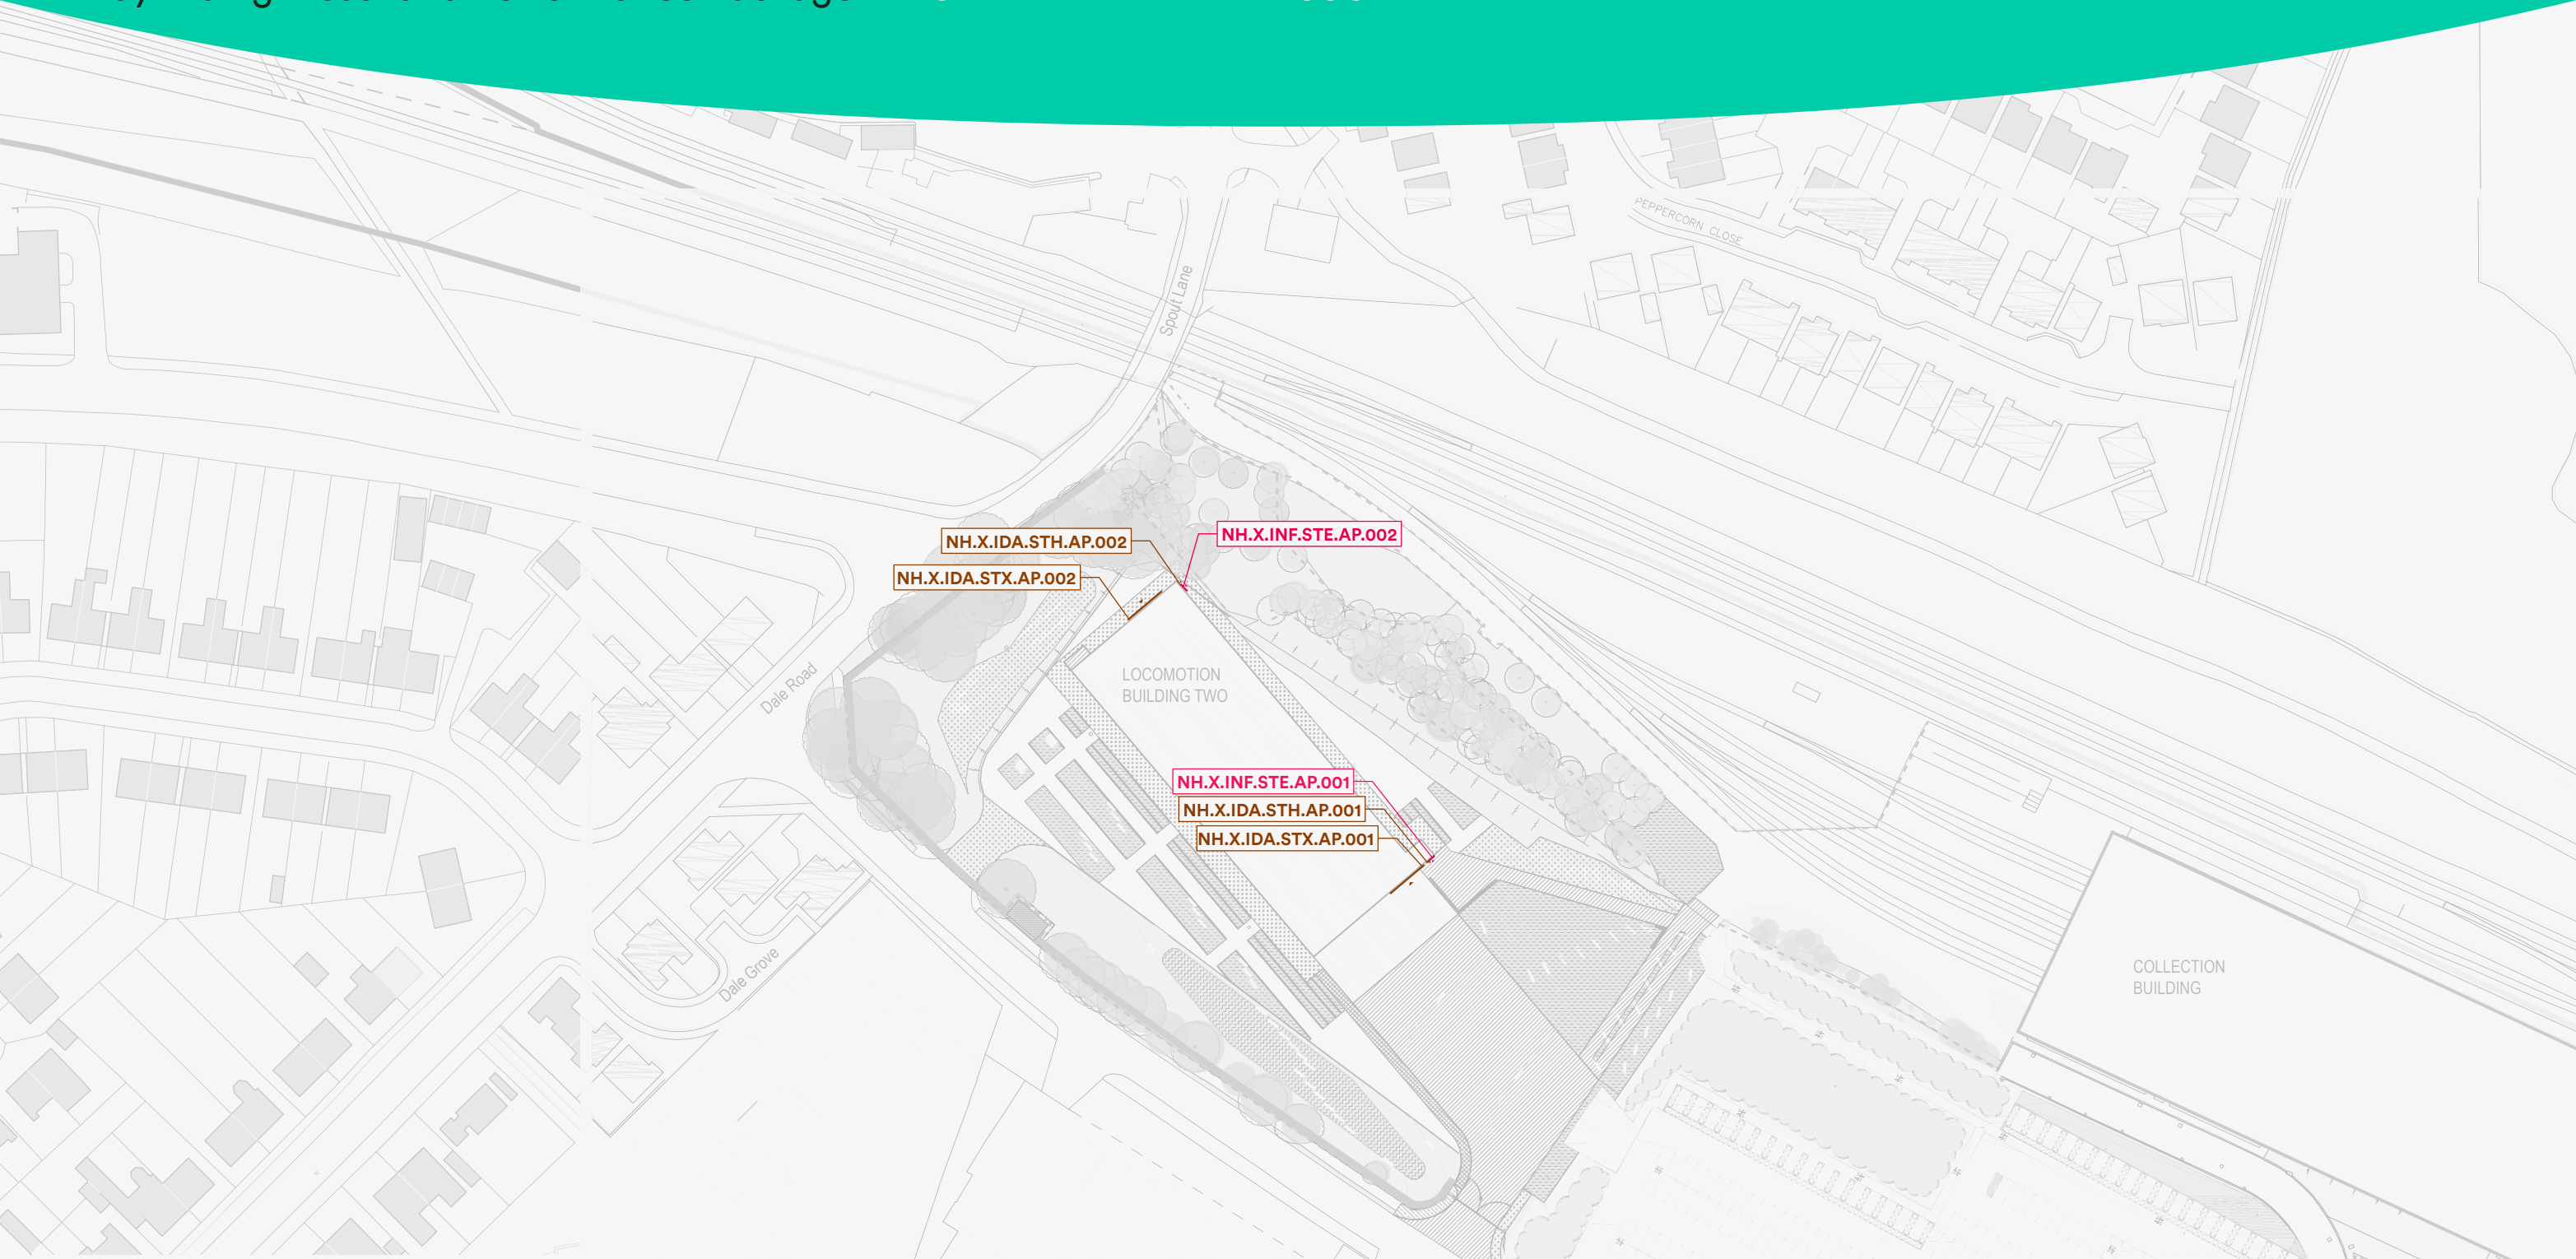


NH X NEW HALL (EXTERNAL)

LEGEND

- IDENTIFICATION (ARRIVAL)  
 STH: STENCIL (HUGE)  
 STX: STENCIL (EXTRA BIG)
- INFORMATIONAL  
 STE: STENCIL (ENTRY)



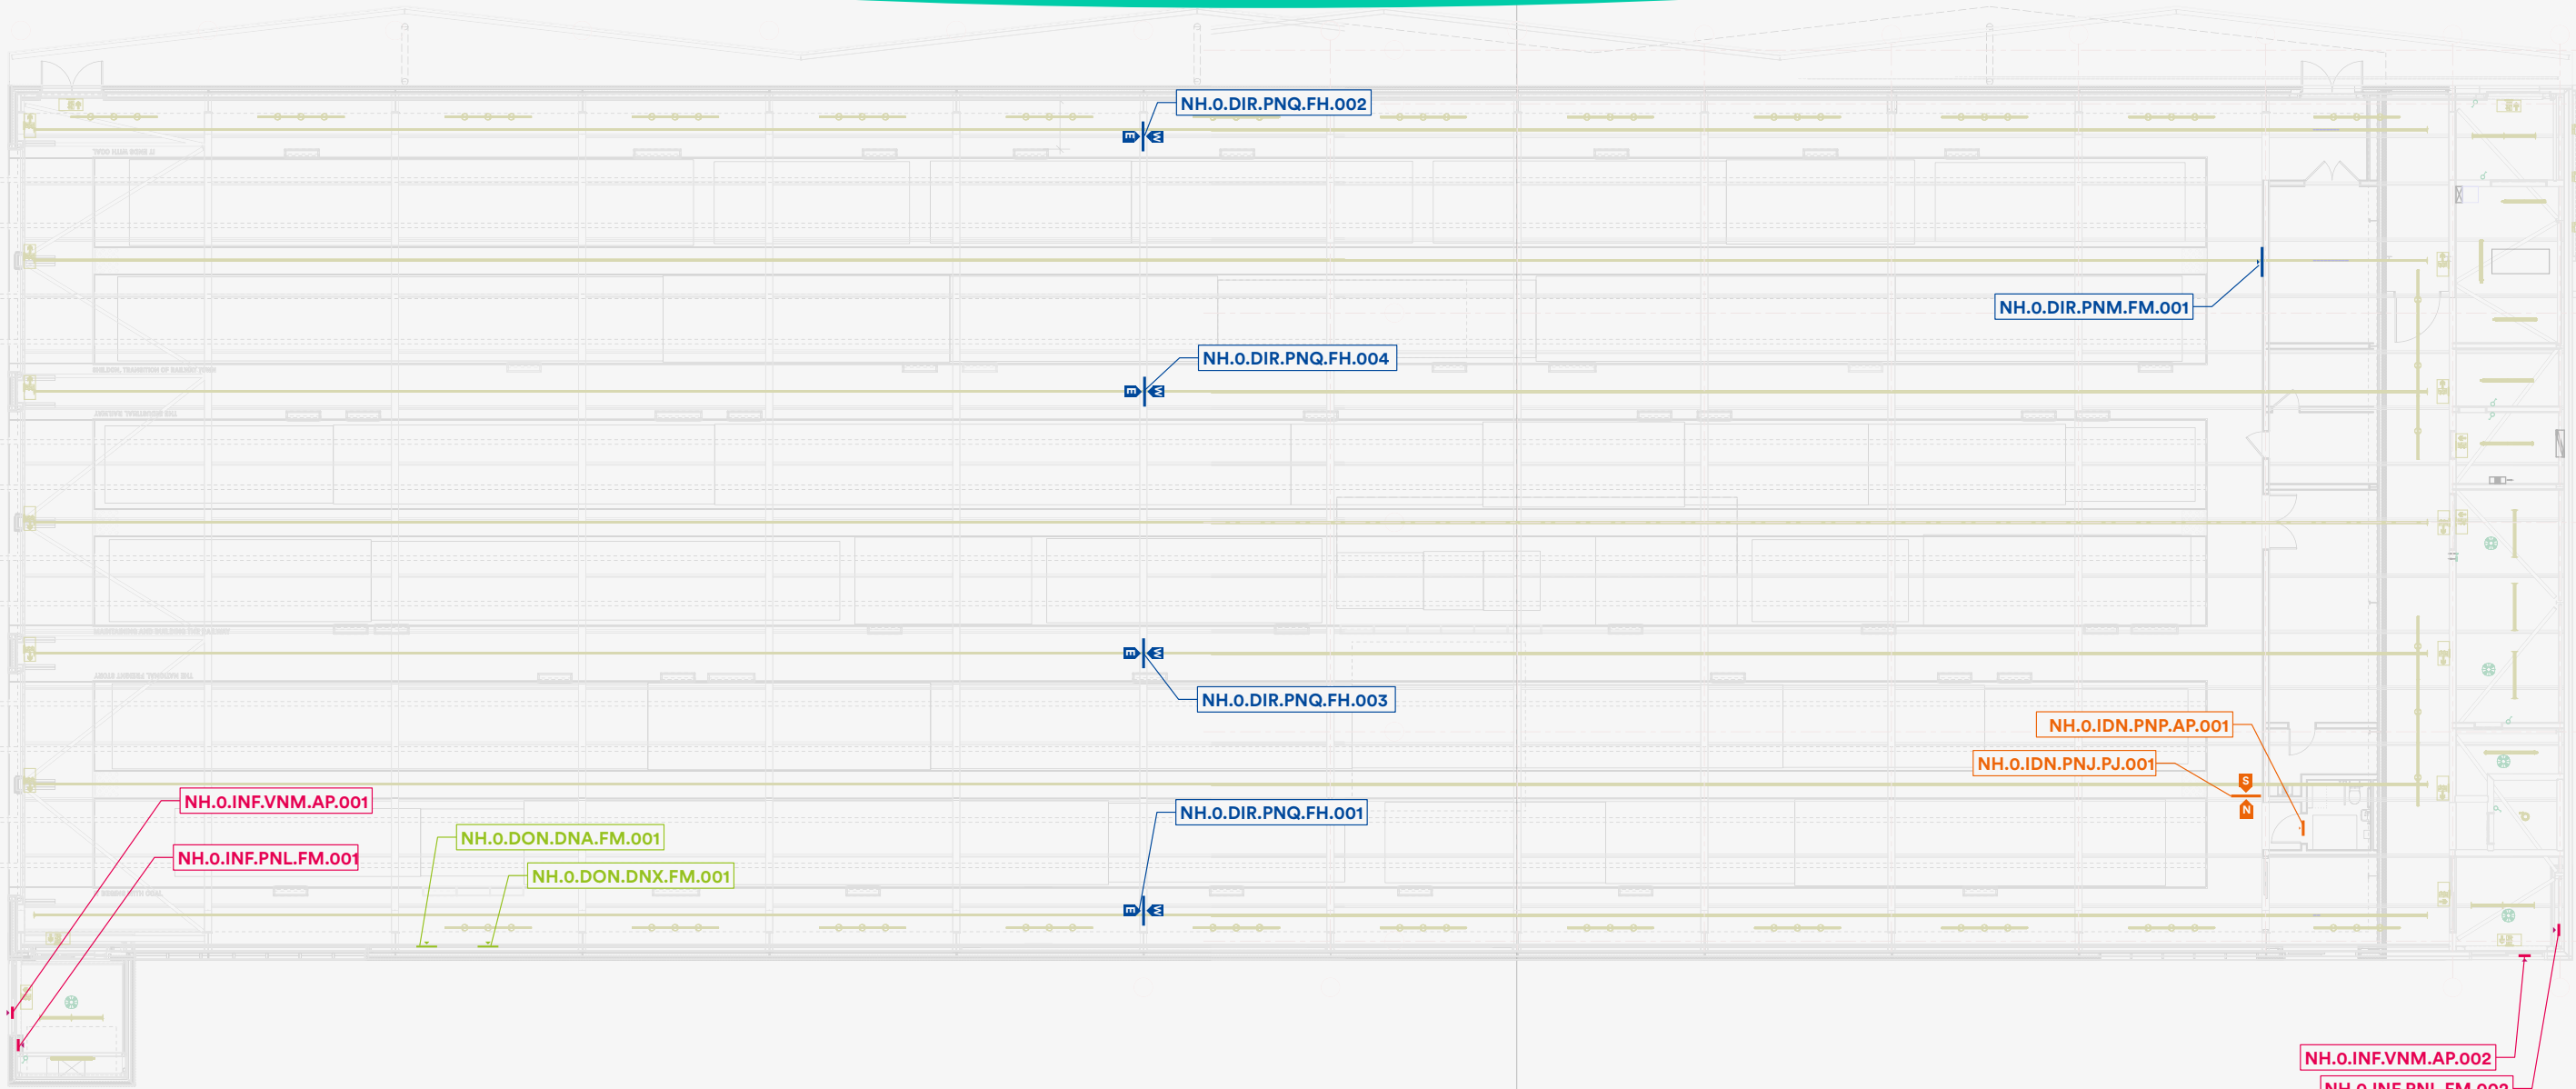

NH 0 NEW HALL (GROUND)

LEGEND

- **DIRECTIONAL**  
 PNM : FIXED PANEL (MIDI)  
 PNQ : HANGING PANEL (SQUARE)
- **IDENTIFICATION**  
 PNJ : PROJECTING PANEL (ONE HEIGHT)  
 PNP : FIXED PANEL (PICTO)
- **INFORMATIONAL**  
 PNL : PANEL (LARGE)  
 VNM : SELF ADHESIVE VINYL (MIDI)
- **DONOR RECOGNITION**  
 DNA : VISION 2025 BOARD (BESPOKE PANEL)  
 DNX : PROJECT SUPPORTER (ACRYLIC PANEL)

