




W13 GROUND FLOOR SIDE/REAR
SLIMLINE DOUBLE GLAZING AT THE REAR & SINGLE GLAZING AT THE SIDE

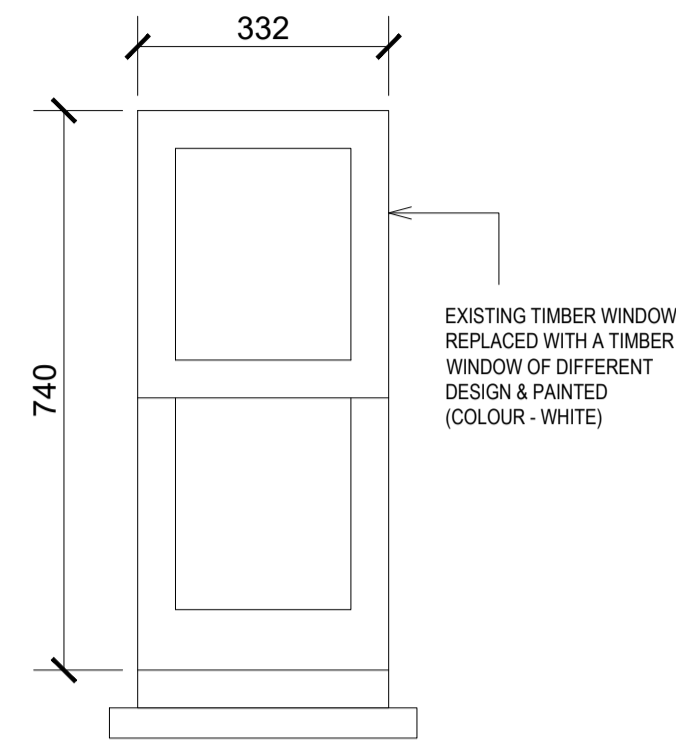


W14 SECOND FLOOR SIDE
SINGLE GLAZING

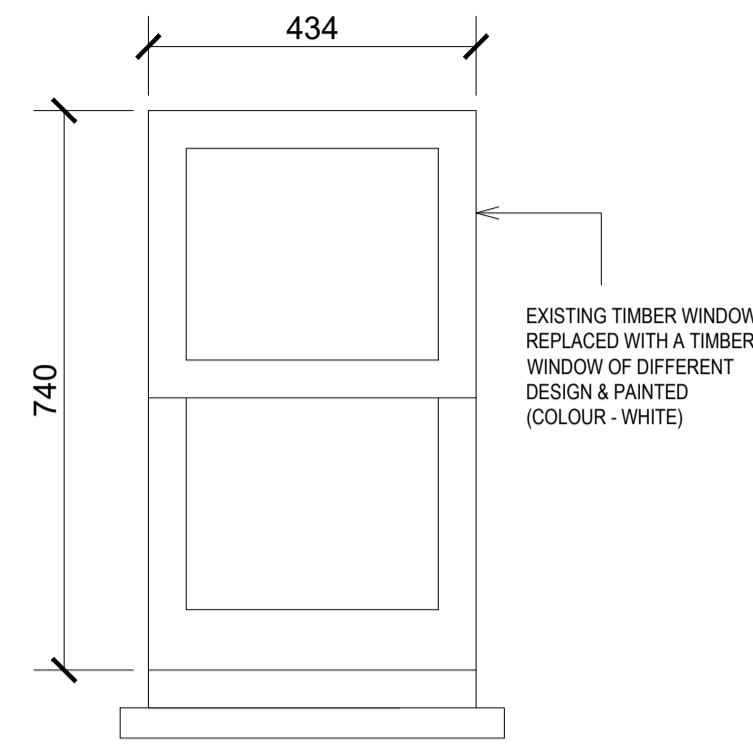


W15 GROUND FLOOR SIDE
SINGLE GLAZING

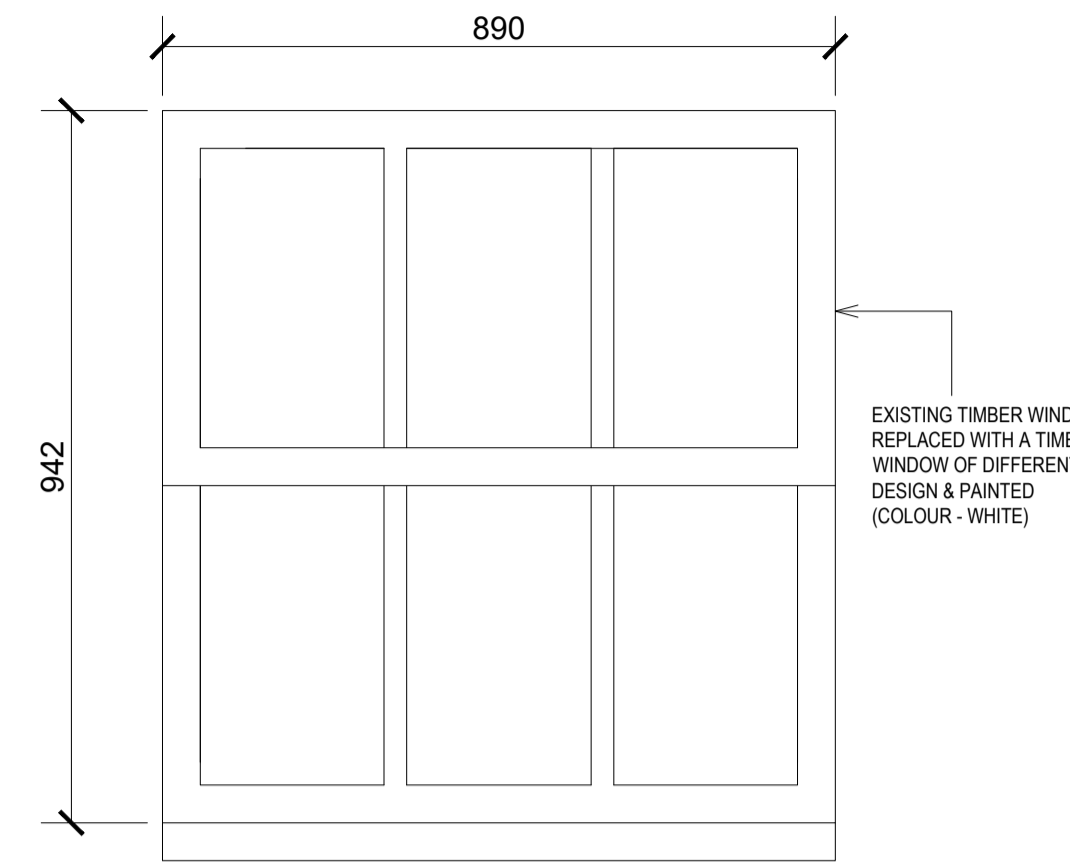


W16 GROUND FLOOR SIDE
SINGLE GLAZING

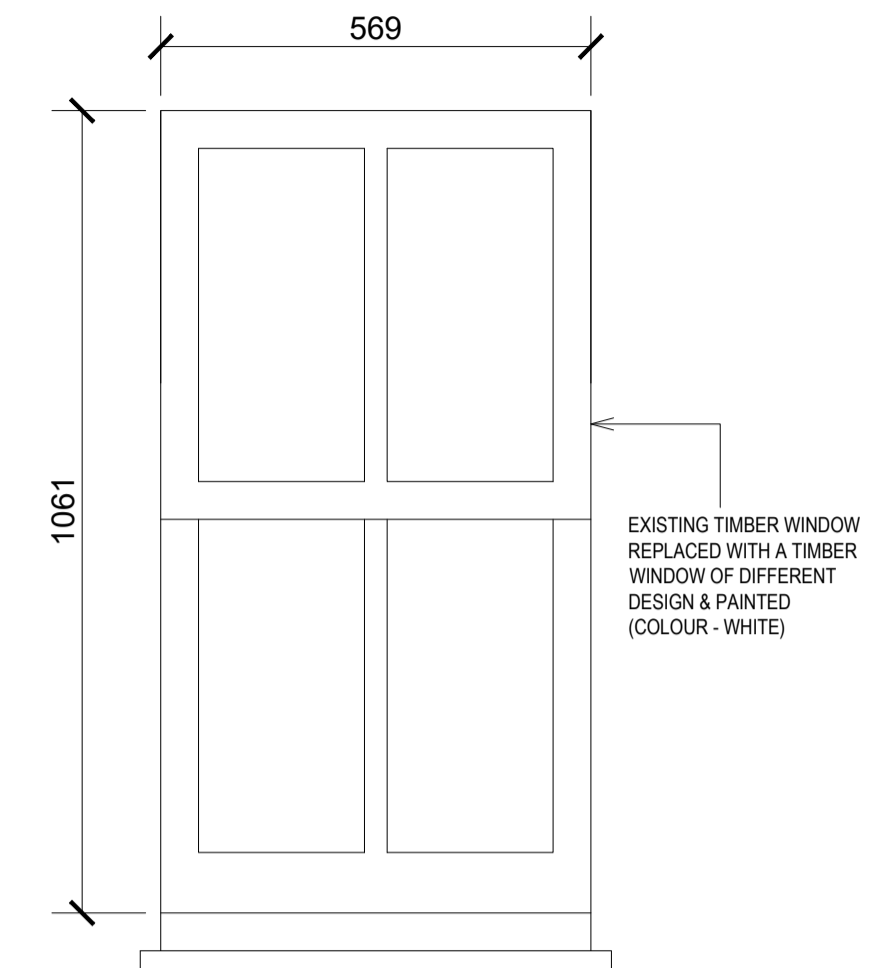


W17 BASEMENT FLOOR SIDE
SINGLE GLAZING

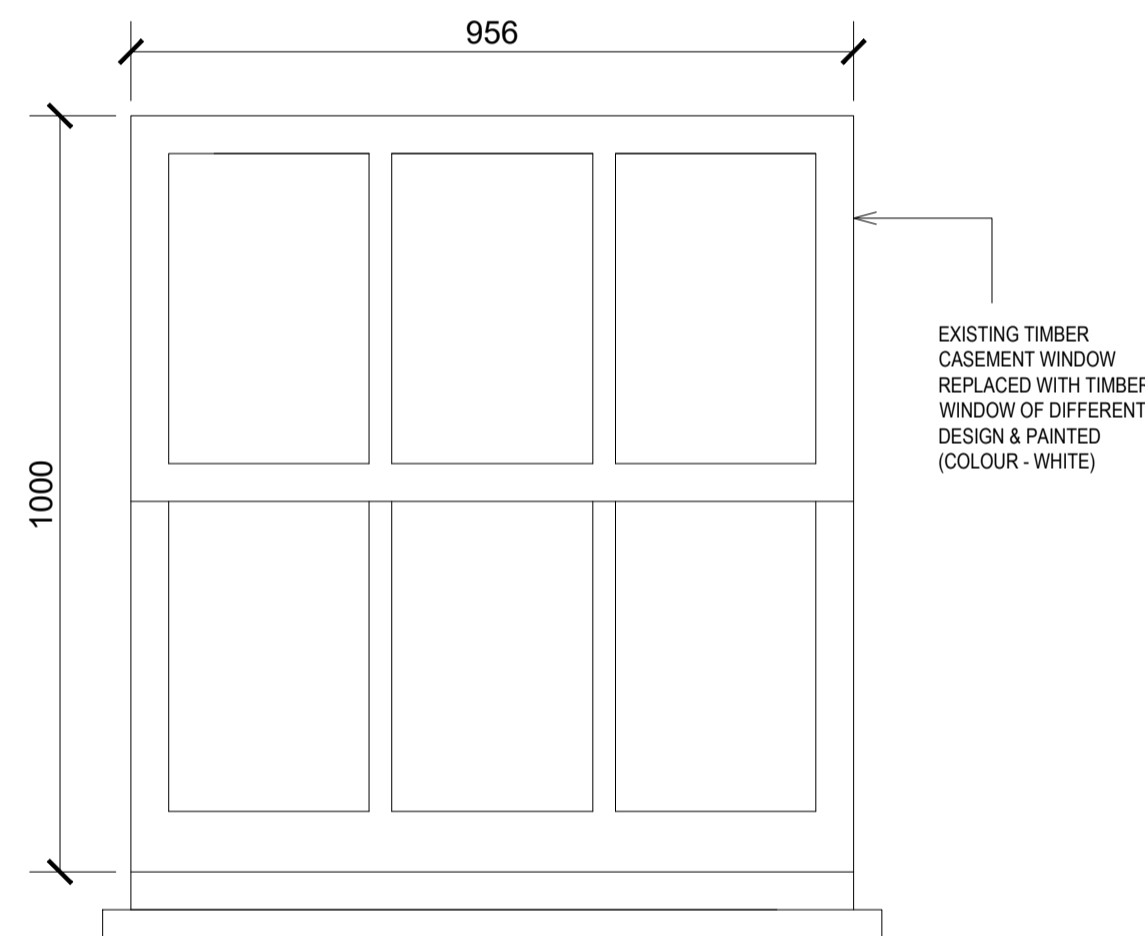


W19 ROOF SIDE
SINGLE GLAZING

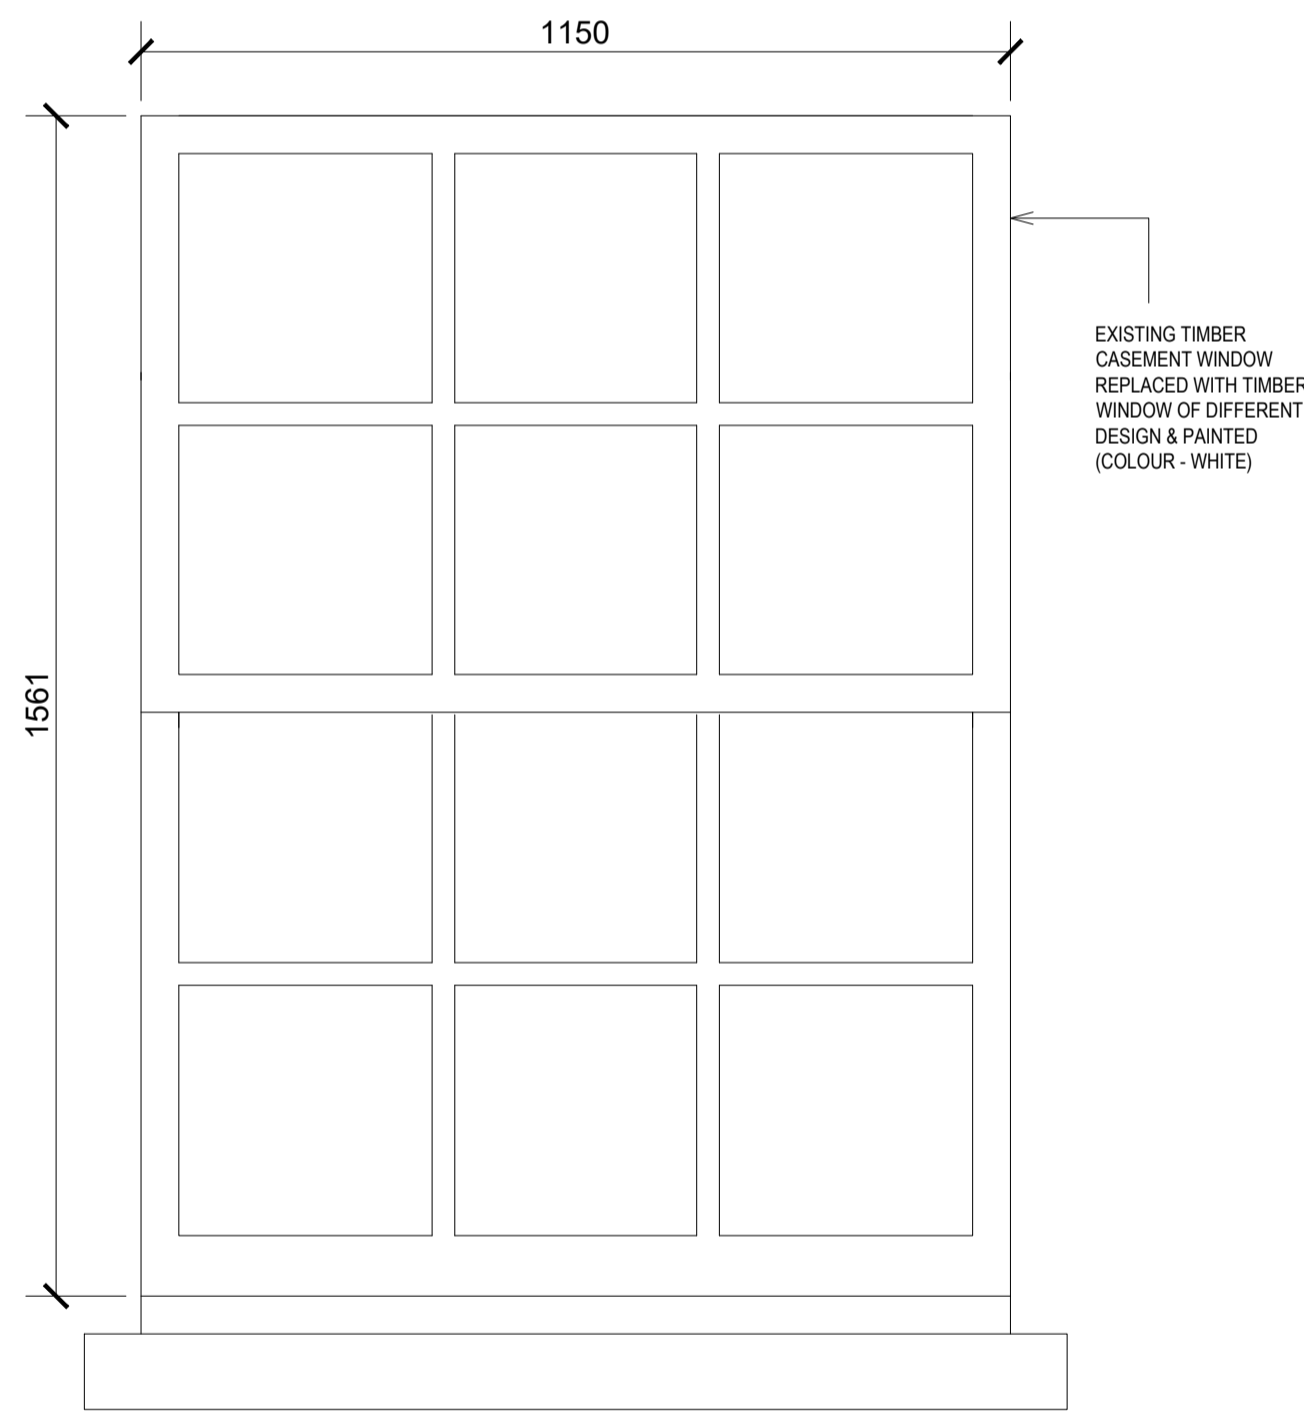

W20 BASEMENT FRONT
SINGLE GLAZING

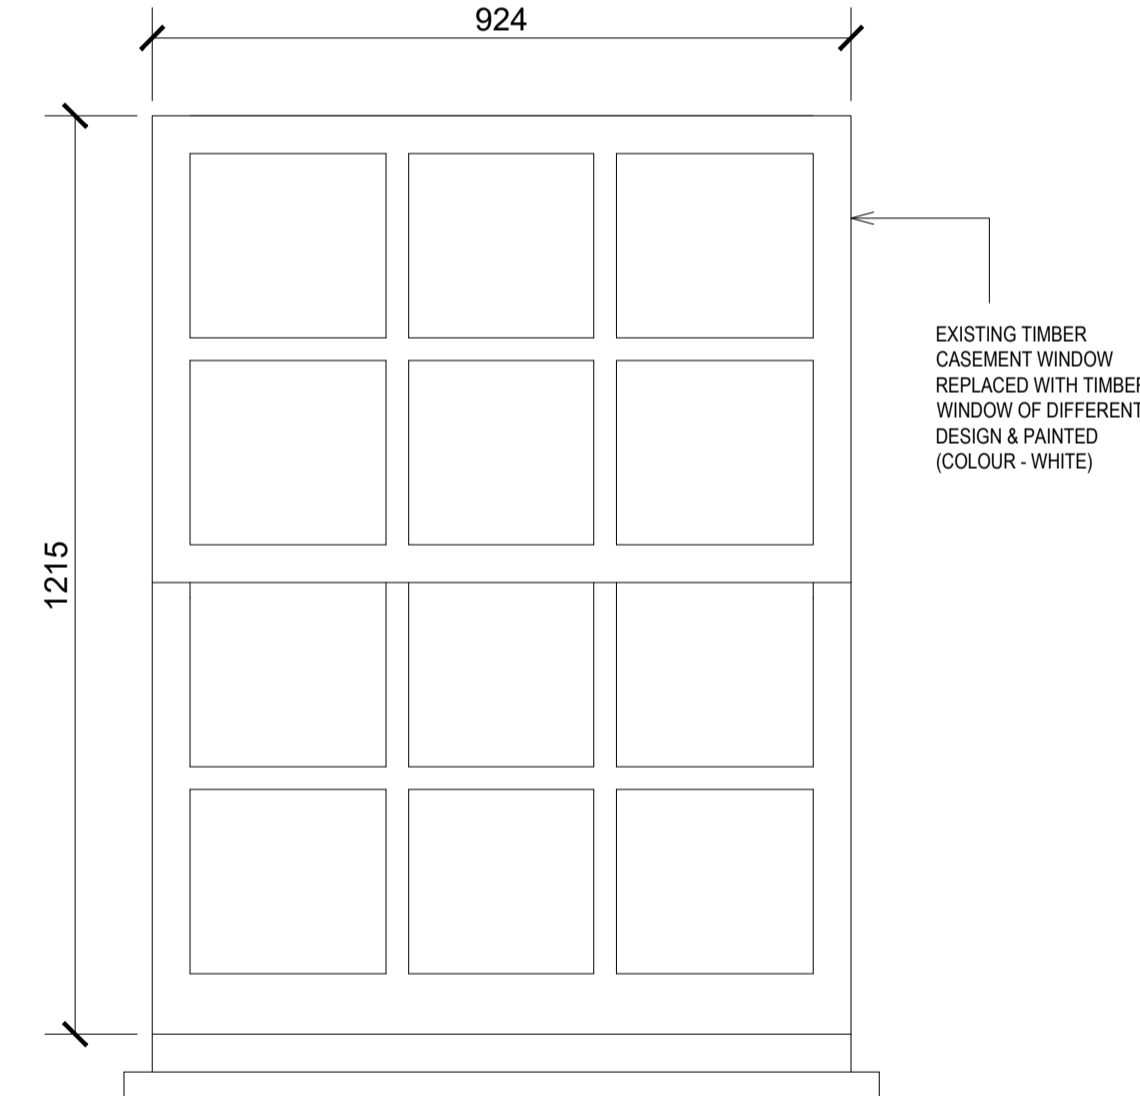

W23 GROUND FLOOR FRONT
SINGLE GLAZING

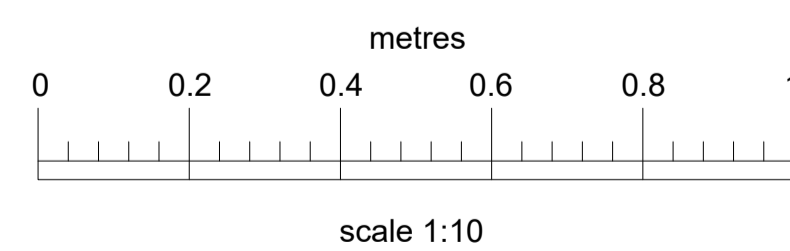

This drawing is the copyright of Get Planning & Architecture Ltd. and may not be reproduced without permission. Dimensions must not be scaled (except for planning purposes) and must be checked prior to construction and manufacture.

A	GLAZING NOTED		pa	pa	06.12.23
-	drawn		pa	pa	
REV	details	check	by	cad	date

revisions:

project: CONDITION 4 APPLICATION		Get Planning & Architecture 7 Tudor Court, Brighton Road Sutton, Surrey SM2 5AE tel. 0208 770 3962 www.get-planning.co.uk email: info@get-planning.co.uk		
site: 8 CRAVEN HILL LONDON W2 3DS				
drawing: ELEVATIONS OF WINDOWS AS PROPOSED SHEET 2 of 2				
scale: 1:10 @ A1	date: 21/09/2023	project no: 12657	drawing no: 25	rev: A