


a) SECTIONAL DETAIL (SCALE 1:2)

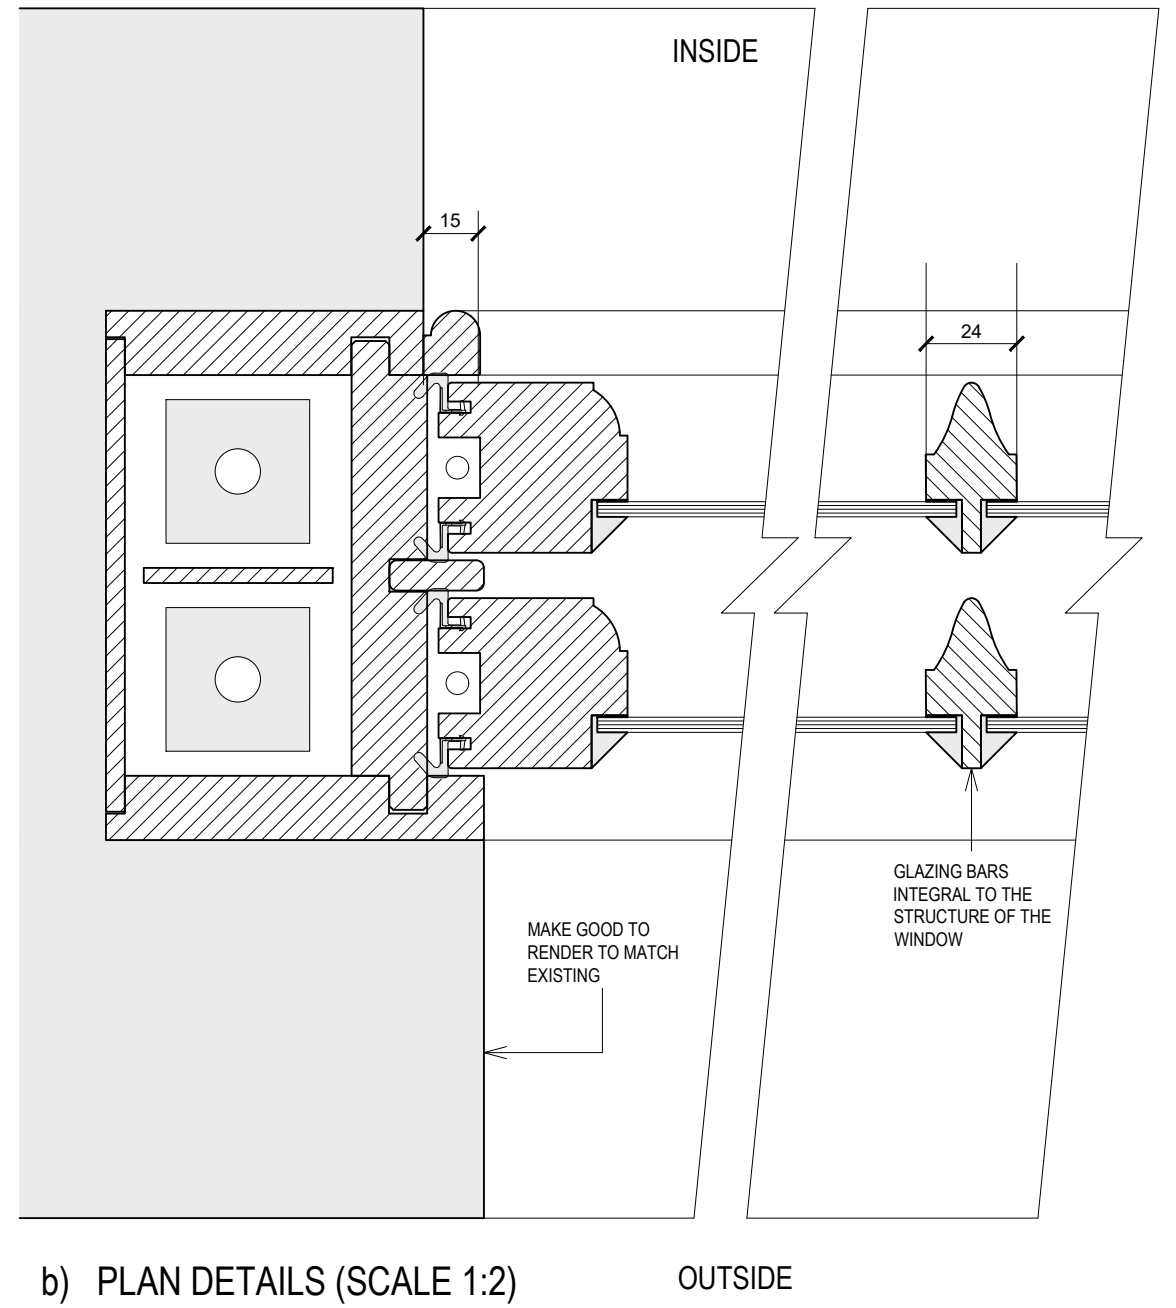

b) PLAN DETAILS (SCALE 1:2)

This drawing is the copyright of Get Planning & Architecture Ltd. and may not be reproduced without permission. Dimensions must not be scaled (except for planning purposes) and must be checked prior to construction and manufacture.

-	drawn		pa	pa
REV	details	check	by	cad date

revisions:

project: CONDITION 4 APPLICATION		Get Planning & Architecture 7 Tudor Court, Brighton Road Sutton, Surrey SM2 5AE tel. 0208 770 3962 www.get-planning.co.uk email: info@get-planning.co.uk		
site:	8 CRAVEN HILL LONDON W2 3DS			
drawing: TYPICAL DOUBLE HUNG SASH WINDOW DETAILS PROPOSED		project no:	drawing no:	rev:
scale: 1:2 @ A1	date: 21/09/2023	12657	25	