




W13 GROUND FLOOR SIDE/REAR

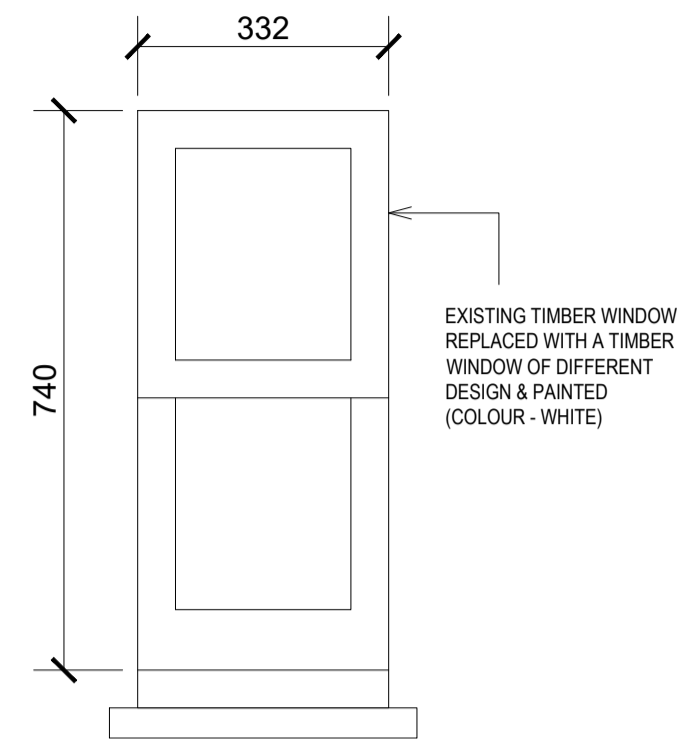


W14 SECOND FLOOR SIDE

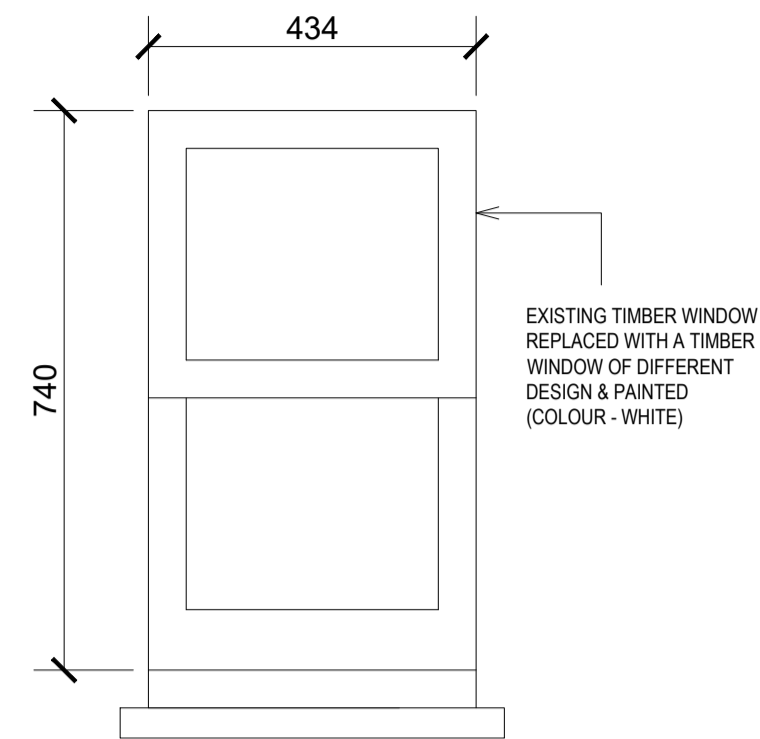


W15 GROUND FLOOR SIDE

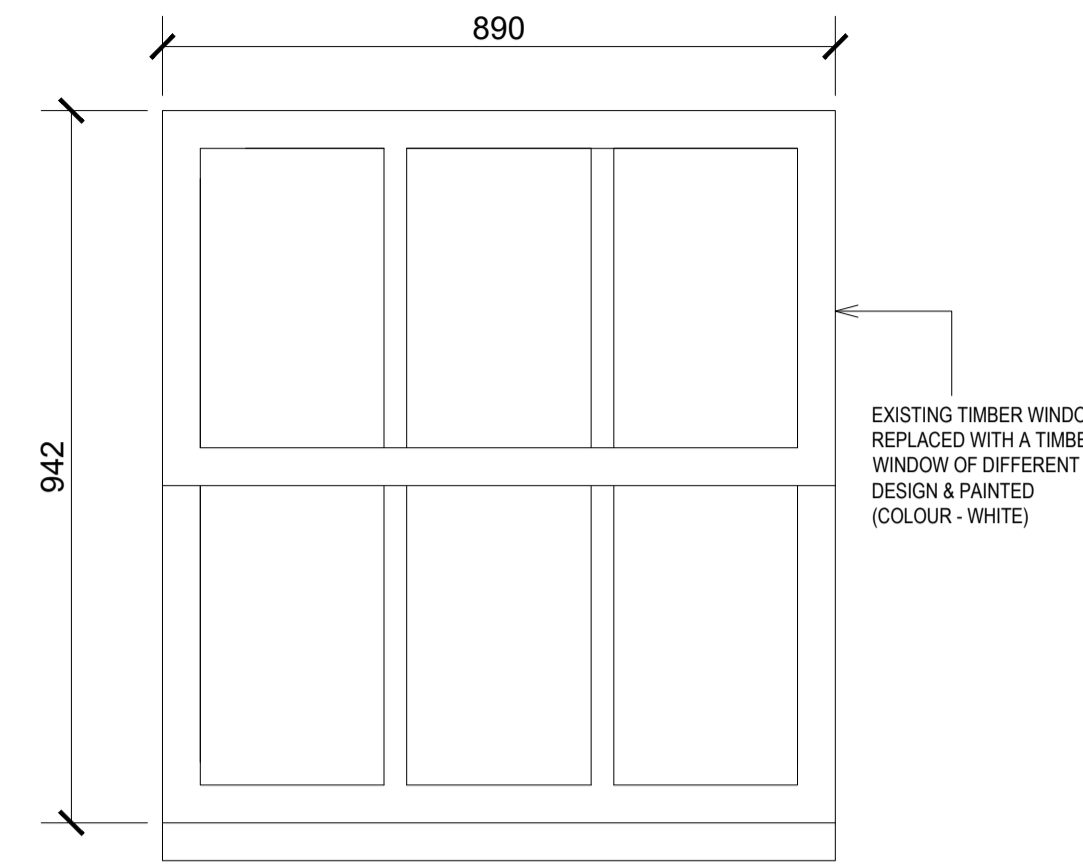


W16 GROUND FLOOR SIDE

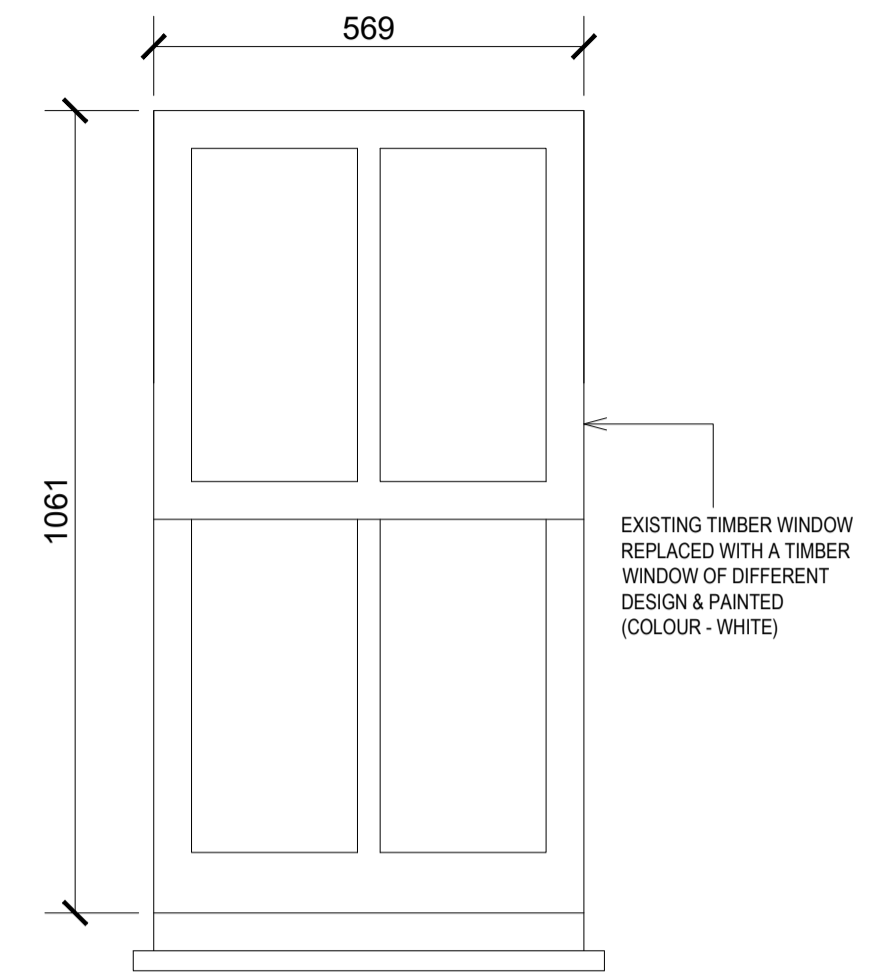


W17 BASEMENT FLOOR SIDE

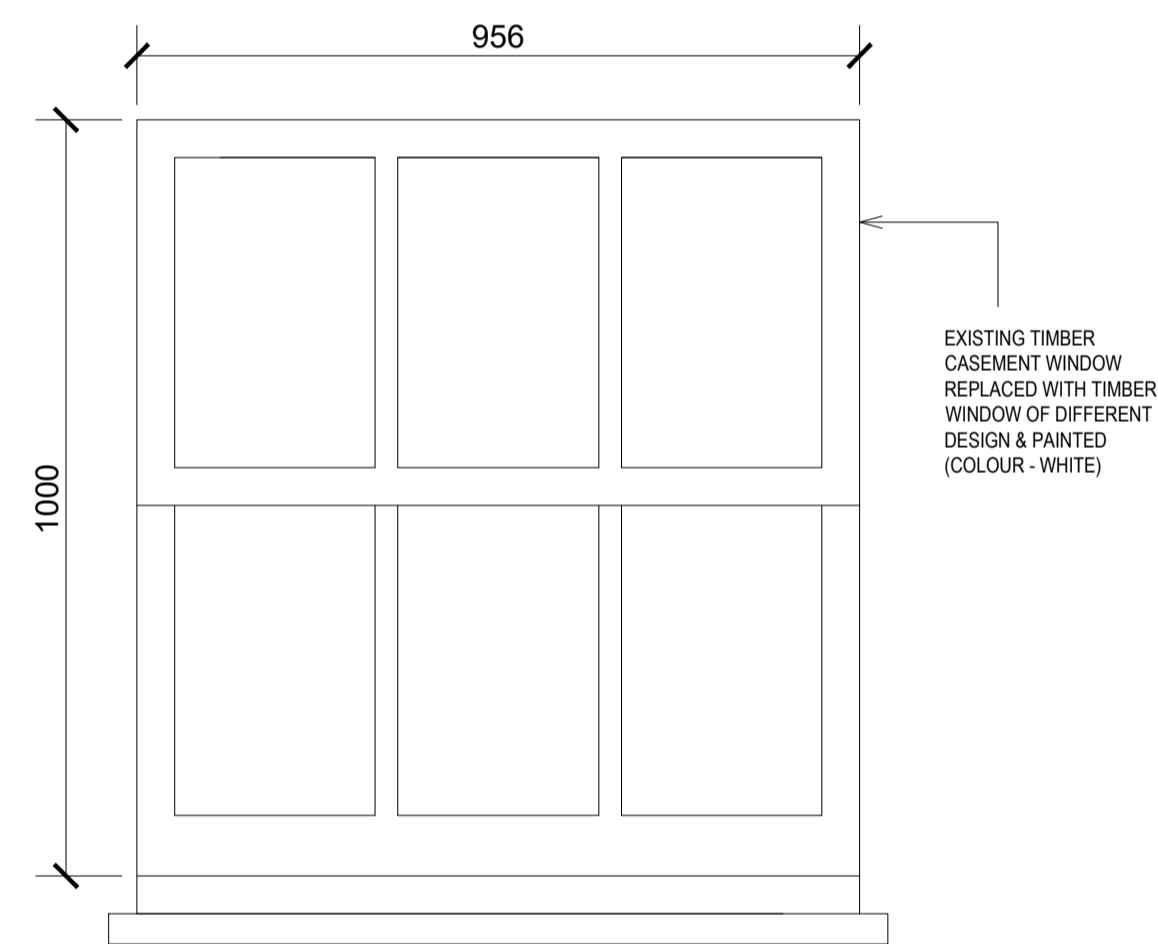


W19 ROOF SIDE

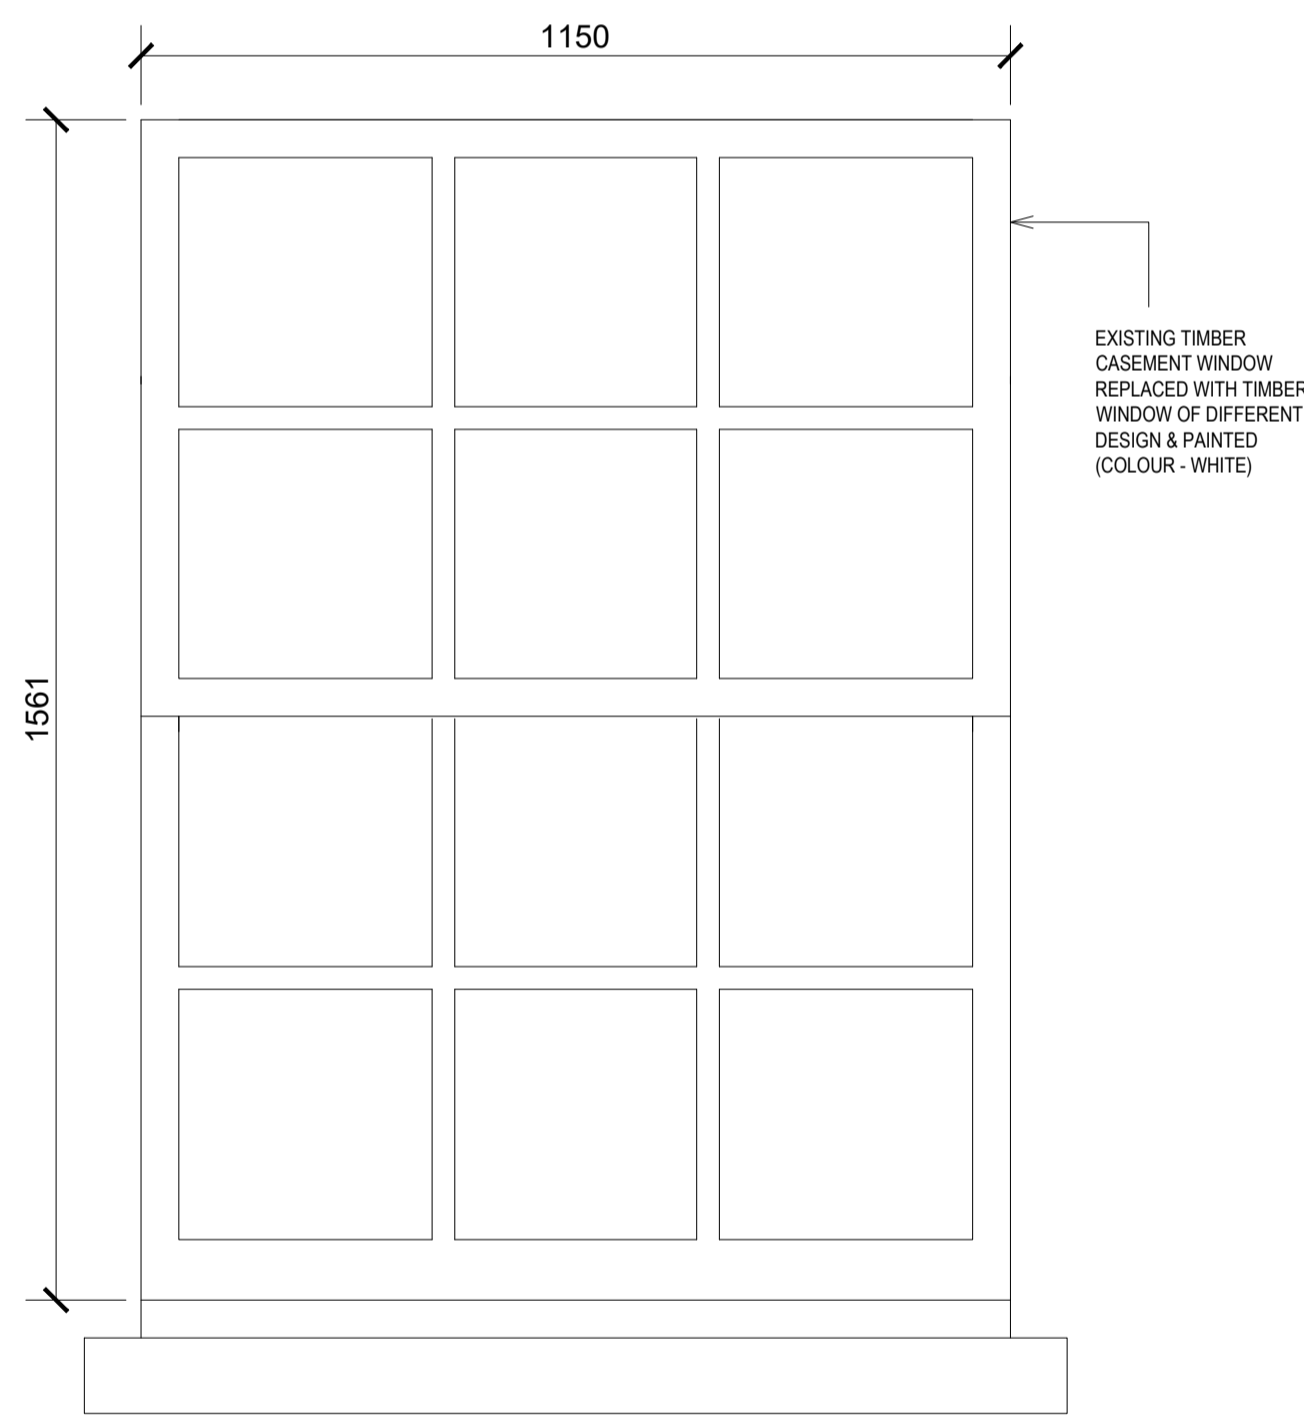

W20 BASEMENT FRONT

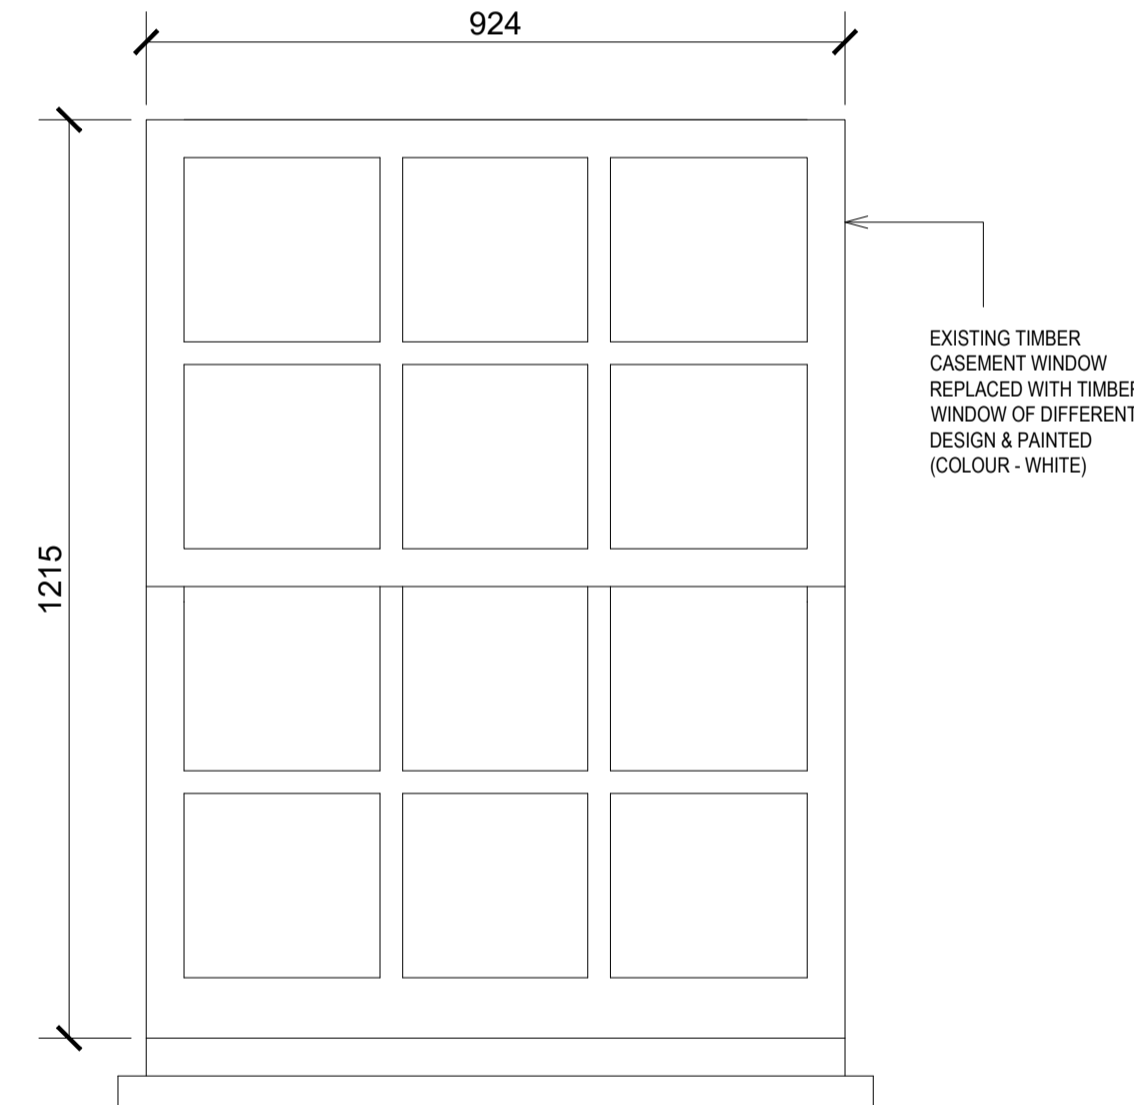

W23 GROUND FLOOR FRONT

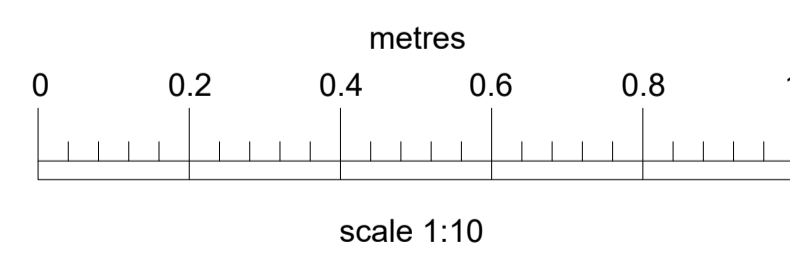

This drawing is the copyright of Get Planning & Architecture Ltd. and may not be reproduced without permission. Dimensions must not be scaled (except for planning purposes) and must be checked prior to construction and manufacture.

-	drawn		pa	pa	
REV	details		check	by	cad date

revisions:

project: CONDITION 4 APPLICATION		Get Planning & Architecture 7 Tudor Court, Brighton Road Sutton, Surrey SM2 5AE tel. 0208 770 3962 www.get-planning.co.uk email: info@get-planning.co.uk		
site: 8 CRAVEN HILL LONDON W2 3DS				
drawing: ELEVATIONS OF WINDOWS AS PROPOSED SHEET 2 of 2		project no: 12657	drawing no: 25	rev:
scale: 1:10 @ A1	date: 21/09/2023			