


**PROPOSED FRONT ELEVATION**

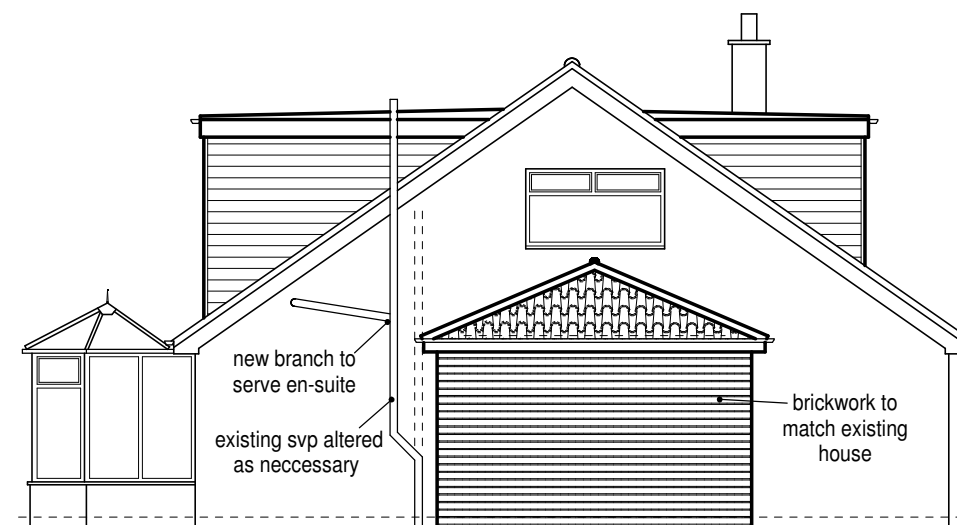

**PROPOSED SIDE ELEVATION**



**PROPOSED REAR ELEVATION**

DRAWN BY Kevin Howe E-MAIL [kevinhowe@rocketmail.com](mailto:kevinhowe@rocketmail.com) TEL : 07854 606097 [facebook.com/kevinhowedesignservices](https://www.facebook.com/kevinhowedesignservices)

ALL MEASUREMENTS TO BE CHECKED ON SITE - DO NOT SCALE FROM THIS DRAWING  
DRAWN TO SCALE @ A3 SIZE

SCALES - FLOOR PLANS AND SECTIONS 1 : 50 ELEVATIONS 1 : 100 BLOCK PLANS 1 : 200

0 1 2 3 4  
SCALE BAR AT 1 : 50 SCALE : METRES

0 1 2 3 4 5  
SCALE BAR AT 1 : 100 SCALE : METRES

PROPOSED LOFT CONVERSION AND SIDE EXTENSION AT  
9 CAWOOD CLOSE SKIRLAUGH HU11 5EP

PROPOSED ELEVATIONS

DRAWING NO

**23/48/03**

REV -

NOVEMBER 2023