

106.8m

The Lilacs


Parsonage Lane

Tanglewood Cottage

THIS DRAWING SHOULD BE READ IN CONJUNCTION WITH ANY OTHER RELEVANT DRAWINGS AND THE CONSTRUCTION MANUAL. THE BUILDER SHOULD CHECK ALL LEVELS AND SITE DIMENSIONS BEFORE WORK STARTS AND NOTIFY SCANDIA OF ANY DISCREPANCY IF IN DOUBT PLEASE ASK

© COPYRIGHT IN THIS DRAWING AND WORK EXECUTED IS AND REMAINS THE PROPERTY OF SCANDIA-HUS LIMITED AND OR ITS SUBSIDIARIES IN ACCORDANCE WITH THE PROVISIONS OF THE COPYRIGHT ACT. PERMISSION TO PRODUCE COPIES OR MODIFIED DRAWINGS IN WHOLE OR IN PART FOR ANY PURPOSE SHOULD BE OBTAINED FROM SCANDIA-HUS LIMITED & ANY SUCH REPRODUCTIONS SHOULD INCLUDE THIS & THE FOREGOING STATEMENT

REV	DESCRIPTION	DATE	DRN	CHK
A	NEW FOOTPRINT, POOL HOUSE & DOUBLE GARAGE	24/11/23	CC	

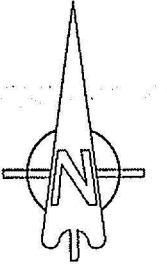

PROPOSED DOUBLE GARAGE

EXISTING GARAGE TO BE DEMOLISHED

HARD LANDSCAPING

EXISTING DWELLING TO BE REMOVED

EXISTING LAWN

PROPOSED DWELLING

PROPOSED POOL HOUSE

EXISTING POOL HOUSE TO BE DEMOLISHED

11000

**scandiahus**  
 SCANDIA-HUS BUSINESS PARK,  
 FELCOURT ROAD, FELCOURT, EAST GRINSTEAD,  
 WEST SUSSEX, RH19 2LP : TEL 01342 838060

SITE  
 FAIRINGS, CHURCH END  
 ALBURY, HERTFORDSHIRE  
 SG11 2JG

TITLE  
 PROPOSED SITE PLAN

C/No. 238117	D/No.	SCALE 1:200 @A2
DRAWN CC	DRAWING NUMBER 01	
DATE 09/23	REV A	

