


Key:

- E Electric Meter
- W Water Meter
- * Solar/Wind Street Lighting
- ☒ Active EV Charging Point
- ☒ ASHP
- Electrical feed
- Water main Ductwork
- External Lighting Ductwork
- Openreach Ductwork
- Ductwork for EV Supply
- Ductwork for ASHP

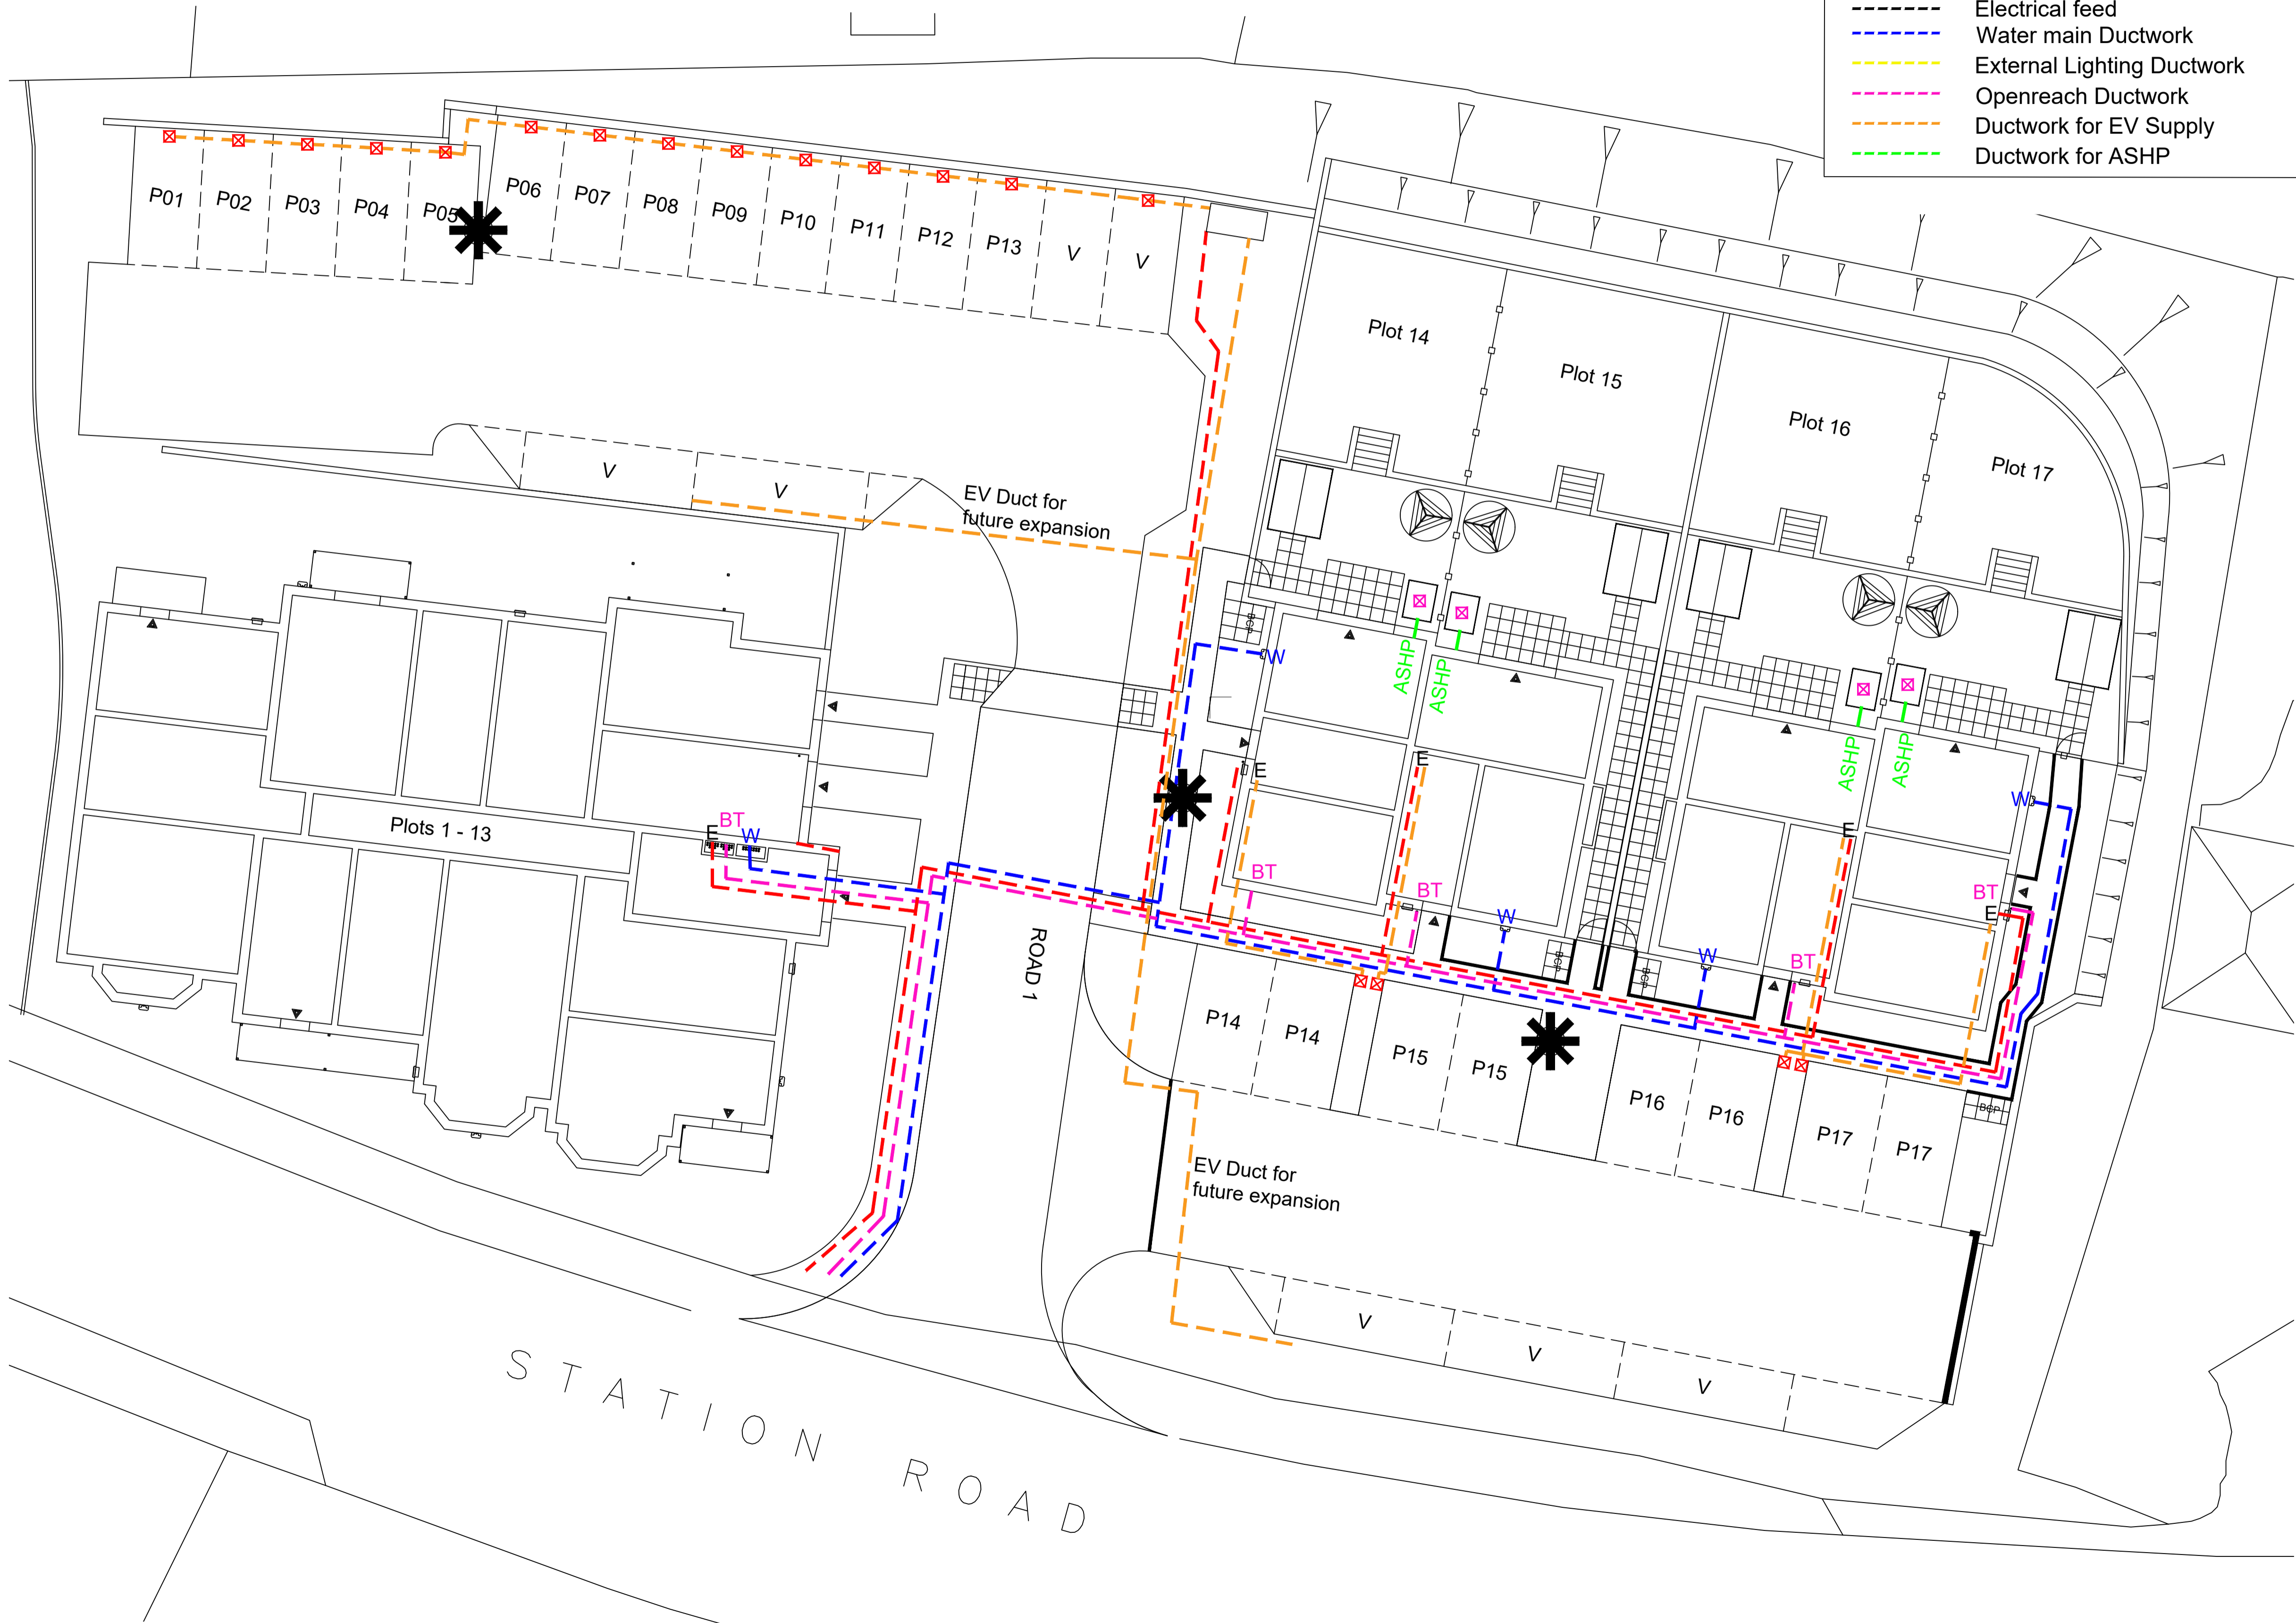

Drawing Notes

DO NOT scale from this drawing. If in doubt ASK.
 Contractors, Sub Contractors and Suppliers are to check all relevant dimensions and levels of the site and building before commencing any shop drawings or building work. Any discrepancies should be recorded to the Architect. Where applicable this drawing is to be read in conjunction with the Consultant's drawings.
 This drawing is the copyright of Abri CMT and may not be copied, traced, reproduced or passed onto a third party without the express permission of Abri CMT in writing.

NOTE: THIS DRAWING IS TO BE READ IN CONJUNCTION WITH THE ABRI CMT CONSTRUCTION SPECIFICATION.

P2	Ducting to Southern visitors spaces added. External lighting updated. EV charging point locations confirmed.	04.12.23	SGH	
P1	First Issue	2023	DW	
Rev	Description	Date	Auth	CHK

Abri
 Collins House, Bishopstoke Road,
 Eastleigh, Hampshire SO50 6AD

Project
 55 Station Road, Gomshall
 Guildford, GU5 9NP

Drawing
 Site Duct work
 Schematic

Drawing status Provisional	Drawn by SGH
Scale various @ A1	Date 10.23
Drawing no. AC41-D-729	Rev P2