


## LEVEL MONITORING - RELATIVE SURVEY READINGS

| Provider Details |                              | Client Details |  |  | Risk Address |  |
|------------------|------------------------------|----------------|--|--|--------------|--|
| Name:            | <b>Knight Associates Ltd</b> | Insurance Co.: | <b>LV</b>  |  | Occupier:    |  |
| Our Ref:         | <b>SU2002228</b>             | Client Name:   | <b>Crawford</b>  |  | Address:     |  |
|                  |                              | Technical Mgr: | <b>P Doodson</b>   |  | Address:     |  |
|                  |                              | Email:         |  |  | Town:        |  |
|                  |                              | Client Ref:    |  |  | County:      |  |
|                  |                              | Address:       | <b>National Subsidence Unit</b>  |  | Post Code:   |  |
|                  |                              | Address:       | <b>4th Floor 30 St Pauls Square</b>  |  | Tel Home:    |  |
|                  |                              | Town:          | <b>Birmingham</b>  |  | Tel Work:    |  |
|                  |                              | County:        |  |  | Mobile:      |  |
|                  |                              | Post Code:     | <b>B3 1QZ</b>  |  | Other:       |  |
|                  |                              | Other Email:   | <a href="mailto:subsidence.monitoring@crawco.co.uk">subsidence.monitoring@crawco.co.uk</a> |  | Other:       |  |

|         |            | Target Date:  |               |          |         |         |         |         |         |          |         |          |         |    |    |
|---------|------------|---------------|---------------|----------|---------|---------|---------|---------|---------|----------|---------|----------|---------|----|----|
|         |            | Reading Date: |               | 17/11/20 | 21/1/21 | 24/3/21 | 17/5/21 | 22/7/21 | 23/9/21 | 15/11/21 | 20/1/22 | 11/10/22 | 8/12/22 |    |    |
|         |            | Issue Date:   |               | 18/11/20 | 22/1/21 | 25/3/21 | 18/5/21 | 23/7/21 | 27/9/21 | 16/11/21 | 21/1/22 | 12/10/22 | 8/12/22 |    |    |
| Row No. | Point Name | X Co-ordinate | Y Co-ordinate | 1        | 2       | 3       | 4       | 5       | 6       | 7        | 8       | 9        | 10      | 11 | 12 |
| 1       | TBM1       | 0.00          | 0.00          | 10.0000  | 10.0000 | 10.0000 | 10.0000 | 10.0000 | 10.0000 | 10.0000  | 10.0000 | 10.0000  | 10.0000 |    |    |
| 2       | 2          | 7.00          | 0.00          | 11.6570  | 11.6570 | 11.6570 | 11.6570 | 11.6560 | 11.6560 | 11.6560  | 11.6570 | 11.6550  | 11.6570 |    |    |
| 3       | 3          | 7.00          | 3.00          | 9.9730   | 9.9770  | 9.9790  | 9.9800  | 9.9780  | 9.9700  | 9.9720   | 9.9760  | 9.9580   | 9.9690  |    |    |
| 4       | 4          | 11.00         | 3.00          | 9.9680   | 9.9710  | 9.9760  | 9.9780  | 9.9760  | 9.9640  | 9.9670   | 9.9710  | 9.9490   | 9.9620  |    |    |
| 5       |            | 11.00         | 2.70          |          |         |         |         |         |         |          |         |          |         |    |    |
| 6       | 5          | 12.50         | 2.70          | 9.9840   | 9.9900  | 9.9930  | 9.9980  | 9.9920  | 9.9790  | 9.9830   | 9.9890  | 9.9640   | 9.9780  |    |    |
| 7       | 6          | 12.50         | 0.00          | 11.3870  | 11.3890 | 11.3920 | 11.3950 | 11.3910 | 11.3850 | 11.3860  | 11.3880 | 11.3740  | 11.3830 |    |    |
| 8       | 7          | 14.00         | 0.00          | 11.3870  | 11.3900 | 11.3960 | 11.3990 | 11.3950 | 11.3850 | 11.3850  | 11.3890 | 11.3720  | 11.3820 |    |    |
| 9       | 8          | 14.00         | -7.00         | 11.5070  | 11.5090 | 11.5120 | 11.5210 | 11.5170 | 11.5030 | 11.5060  | 11.5120 | 11.4880  | 11.5020 |    |    |
| 10      |            | 11.00         | -7.00         |          |         |         |         |         |         |          |         |          |         |    |    |
| 11      |            | 11.00         | -8.00         |          |         |         |         |         |         |          |         |          |         |    |    |
| 12      |            | 0.00          | -8.00         |          |         |         |         |         |         |          |         |          |         |    |    |
| 13      |            | 0.00          | -5.50         |          |         |         |         |         |         |          |         |          |         |    |    |
| 14      |            | -1.50         | -5.50         |          |         |         |         |         |         |          |         |          |         |    |    |
| 15      |            | -1.50         | -2.50         |          |         |         |         |         |         |          |         |          |         |    |    |
| 16      |            | 0.00          | -2.50         |          |         |         |         |         |         |          |         |          |         |    |    |
| 17      |            | 0.00          | 0.00          |          |         |         |         |         |         |          |         |          |         |    |    |
| 18      |            |               |               |          |         |         |         |         |         |          |         |          |         |    |    |
| 19      |            |               |               |          |         |         |         |         |         |          |         |          |         |    |    |
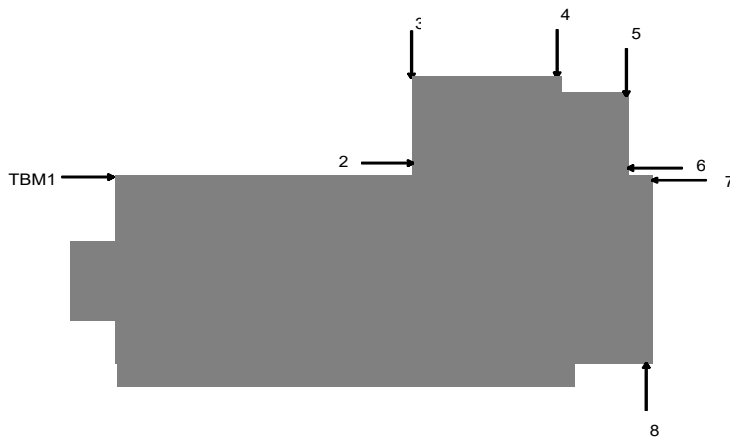


**FRONT.**

- 08/12/22 Readings taken.
- A common brickcourse could not be followed, subsequently relative data only.
- A further visit is due in Feb

# LEVEL MONITORING - RELATIVE MOVEMENT SKETCH

Client: Crawford

Client Ref: 0

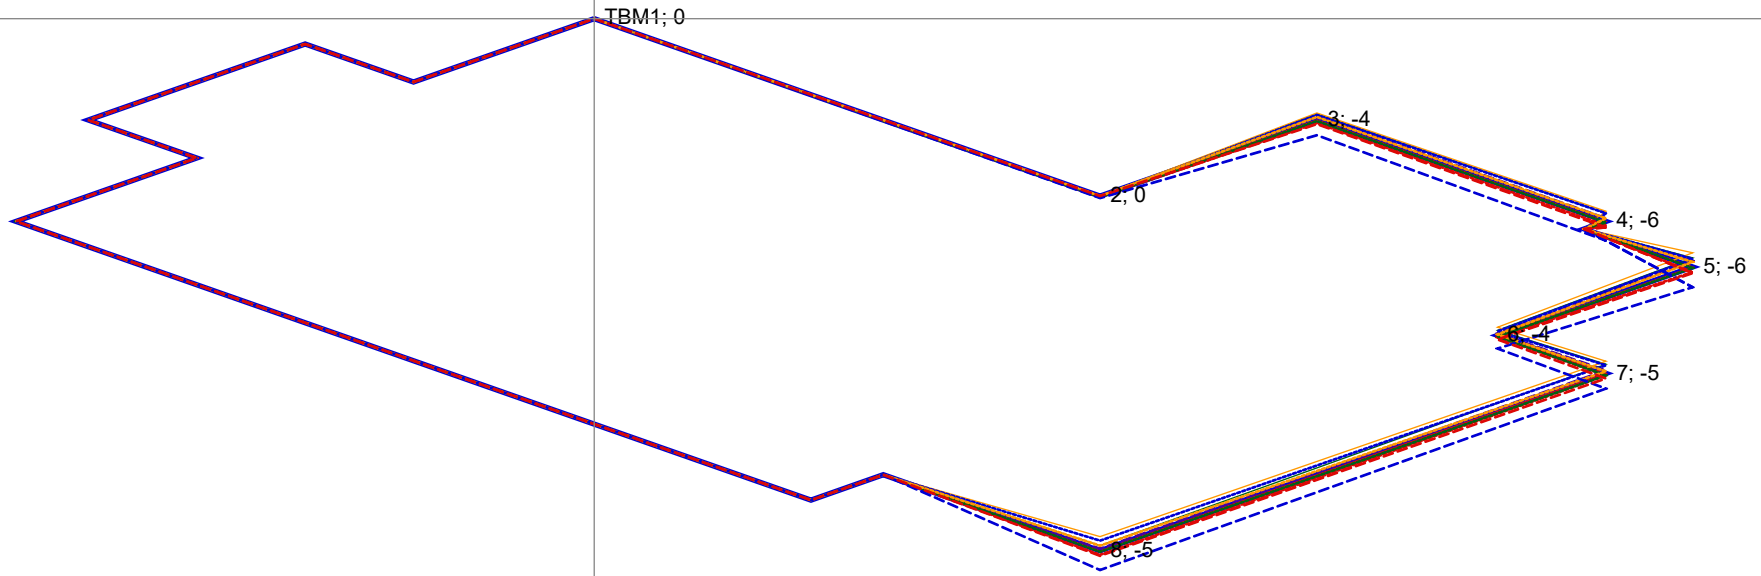

|                      |                      |                      |                      |                     |                     |                     |
|----------------------|----------------------|----------------------|----------------------|---------------------|---------------------|---------------------|
| Datum Reading        | Reading 1 (17/11/20) | Reading 2 (21/1/21)  | Reading 3 (24/3/21)  | Reading 4 (17/5/21) | Reading 5 (22/7/21) | Reading 6 (23/9/21) |
| Reading 7 (15/11/21) | Reading 8 (20/1/22)  | Reading 9 (11/10/22) | Reading 10 (8/12/22) | Reading 11 (0/1/00) | Reading 12 (0/1/00) |                     |

Notes:  
Vertical distorted scale 1: 20

Point labels give level difference of last reading from original datum in mm.

# LEVEL MONITORING - RELATIVE SURVEY READINGS

Client: Crawford

Client Ref: 0

Chart Scale 1:1000

