

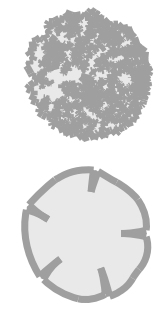


Notes:
 Responsibility is not accepted for errors made by others scaling from this drawing.
 All construction information should be taken from figured dimensions only. Dimensions are in millimeters unless otherwise stated.
 All dimensions and conditions to be checked on site prior to preparing drawings or commencing any work.
 Any variations or supplementary drawings are to be approved by The Architect.

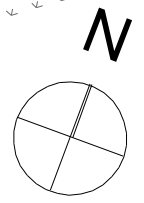

New Tree
 Existing Tree

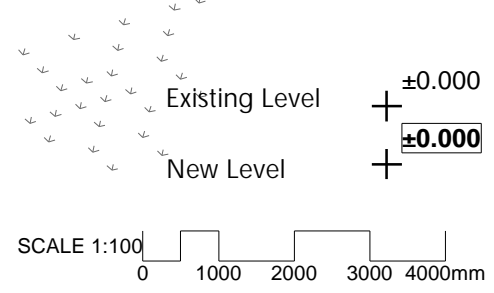

PRINTED
 18/12/2023

P1	15/12/2023	Planning
Revision:	Date:	Description:
Status: PLANNING		DESIGNSCAPE ARCHITECTS
Project: Barn, Foxholes Farm		Bath Brewery Toll Bridge Road Bath BA1 7DE T: [REDACTED] E: [REDACTED] www.dscape.co.uk
Title: GROUND FLOOR PLAN as Proposed		Last issued by: KK/cm
Reference: 391.P.100	Revision: P1	First issued: 18/12/2023
		Scale @ A3: 1:100