


Proposed Front Elevation (East)


Proposed Side Elevation (South)

Proposed Rear Elevation (West)


Proposed Side Elevation (North)

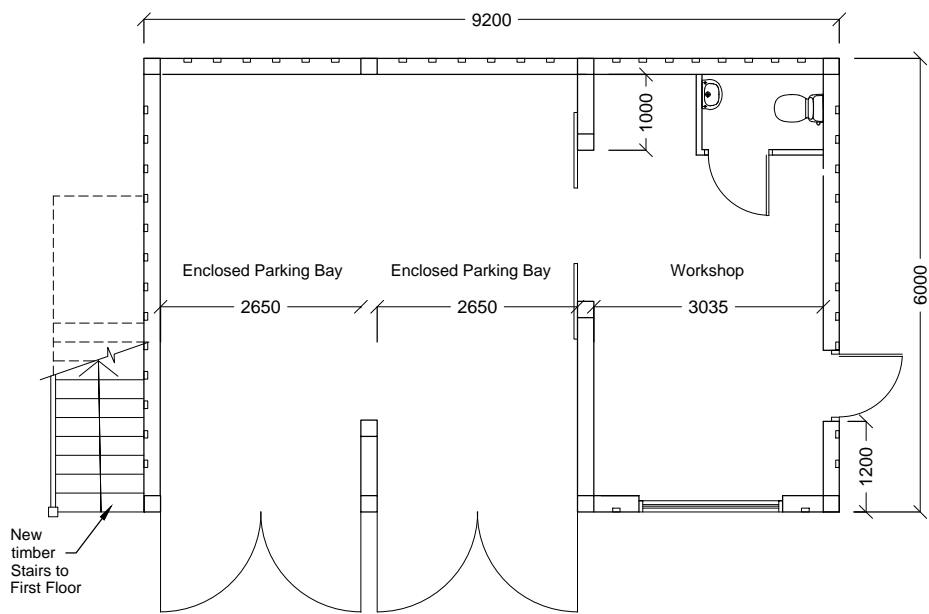

Proposed Ground Floor Plan

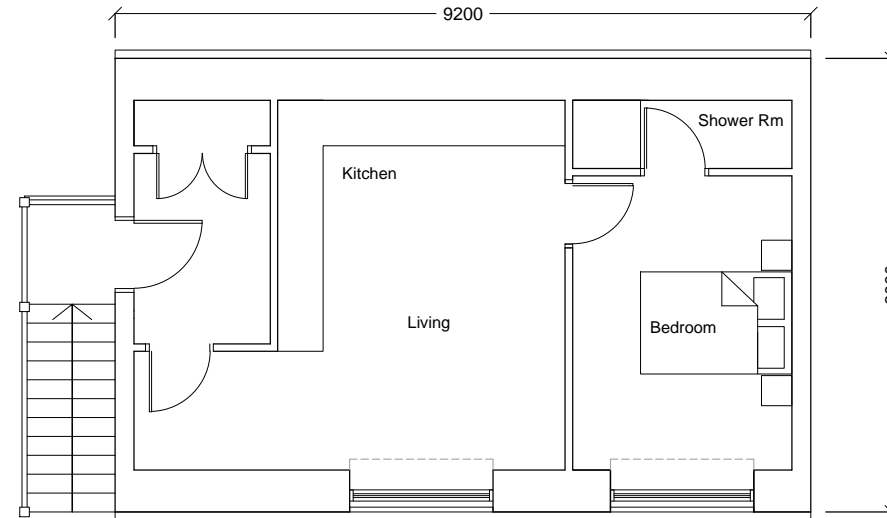

Proposed First Floor Plan

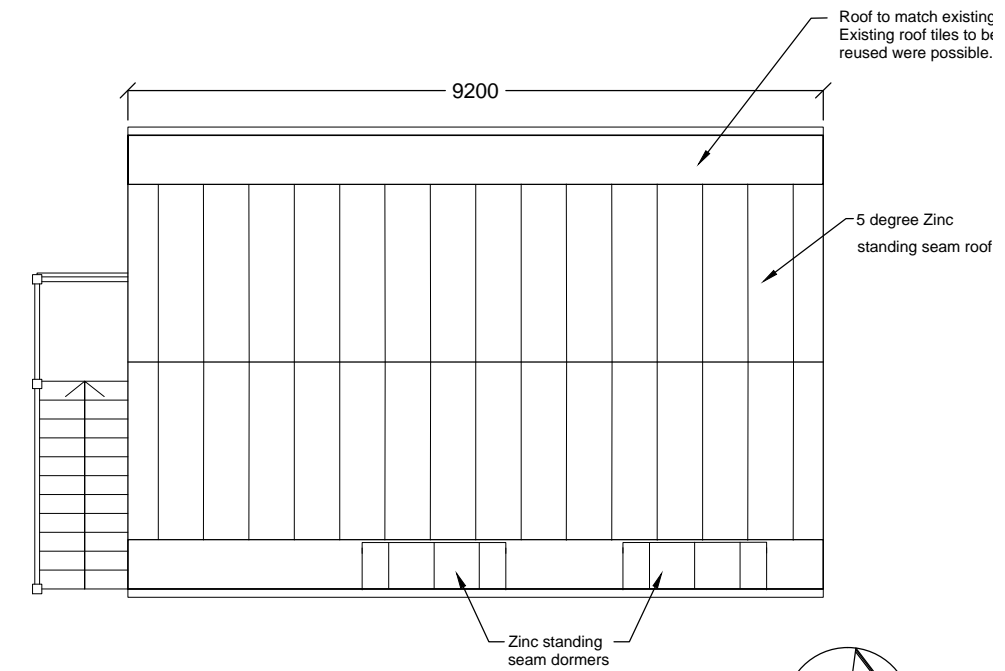

Proposed Roof Plan

