

Phoenix 2 One-Pass (with Elite 6x4 chassis) - SGC1
 Overall Length 11.320m
 Overall Width 2.530m
 Overall Body Height 2.50m
 Min Body Ground Clearance 0.304m
 Track Width 2.500m
 Lock to lock time 4.00s
 Kerb to Kerb Turning Radius 9.950m



B 04.12.23 Amended to accord with revised layout.
 A 31/08/23 Amended to accord with revised layout.
 Revisions:

Project: **Haw Wood Phase 2**


Client: **Taylor Wimpey**

Drawing: **Vehicle Tracking**

Scale: 1:500 @ A1 Date: August 2023 Drawn by: acm

Drawing No: **543-PH2-P-405** Rev: B

Note
 This drawing should be printed at the size shown and at 100% (not scaled to fit). Phoenix Design Partnership Ltd. has no control of digital copies printed by others and will not be liable for any errors resulting from drawings printed at an incorrect size or scale

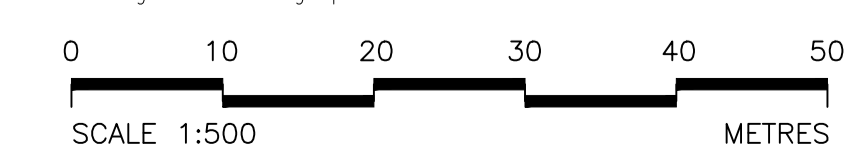

PHOENIX DESIGN Partnership Ltd.
 Unit 9, Westway Garage, Marksbury, Bath, BA2 9HN
 Suite 7, Unit Three, Melin Corneg Business Parc, Upper Boat, Pontypidd, CF37 5BE, tel: 029 2049 0771
 email: enquiries@phoenixdp.co.uk www.phoenixdp.co.uk

This drawing is the copyright of Phoenix Design Partnership Ltd. No liability will be accepted for amendments by others to either the printed or digital format.

Drq Status: **PLANNING**