


'HILLSIDE' PLAY AREA

RESIDENTIAL PARCEL 10

M5

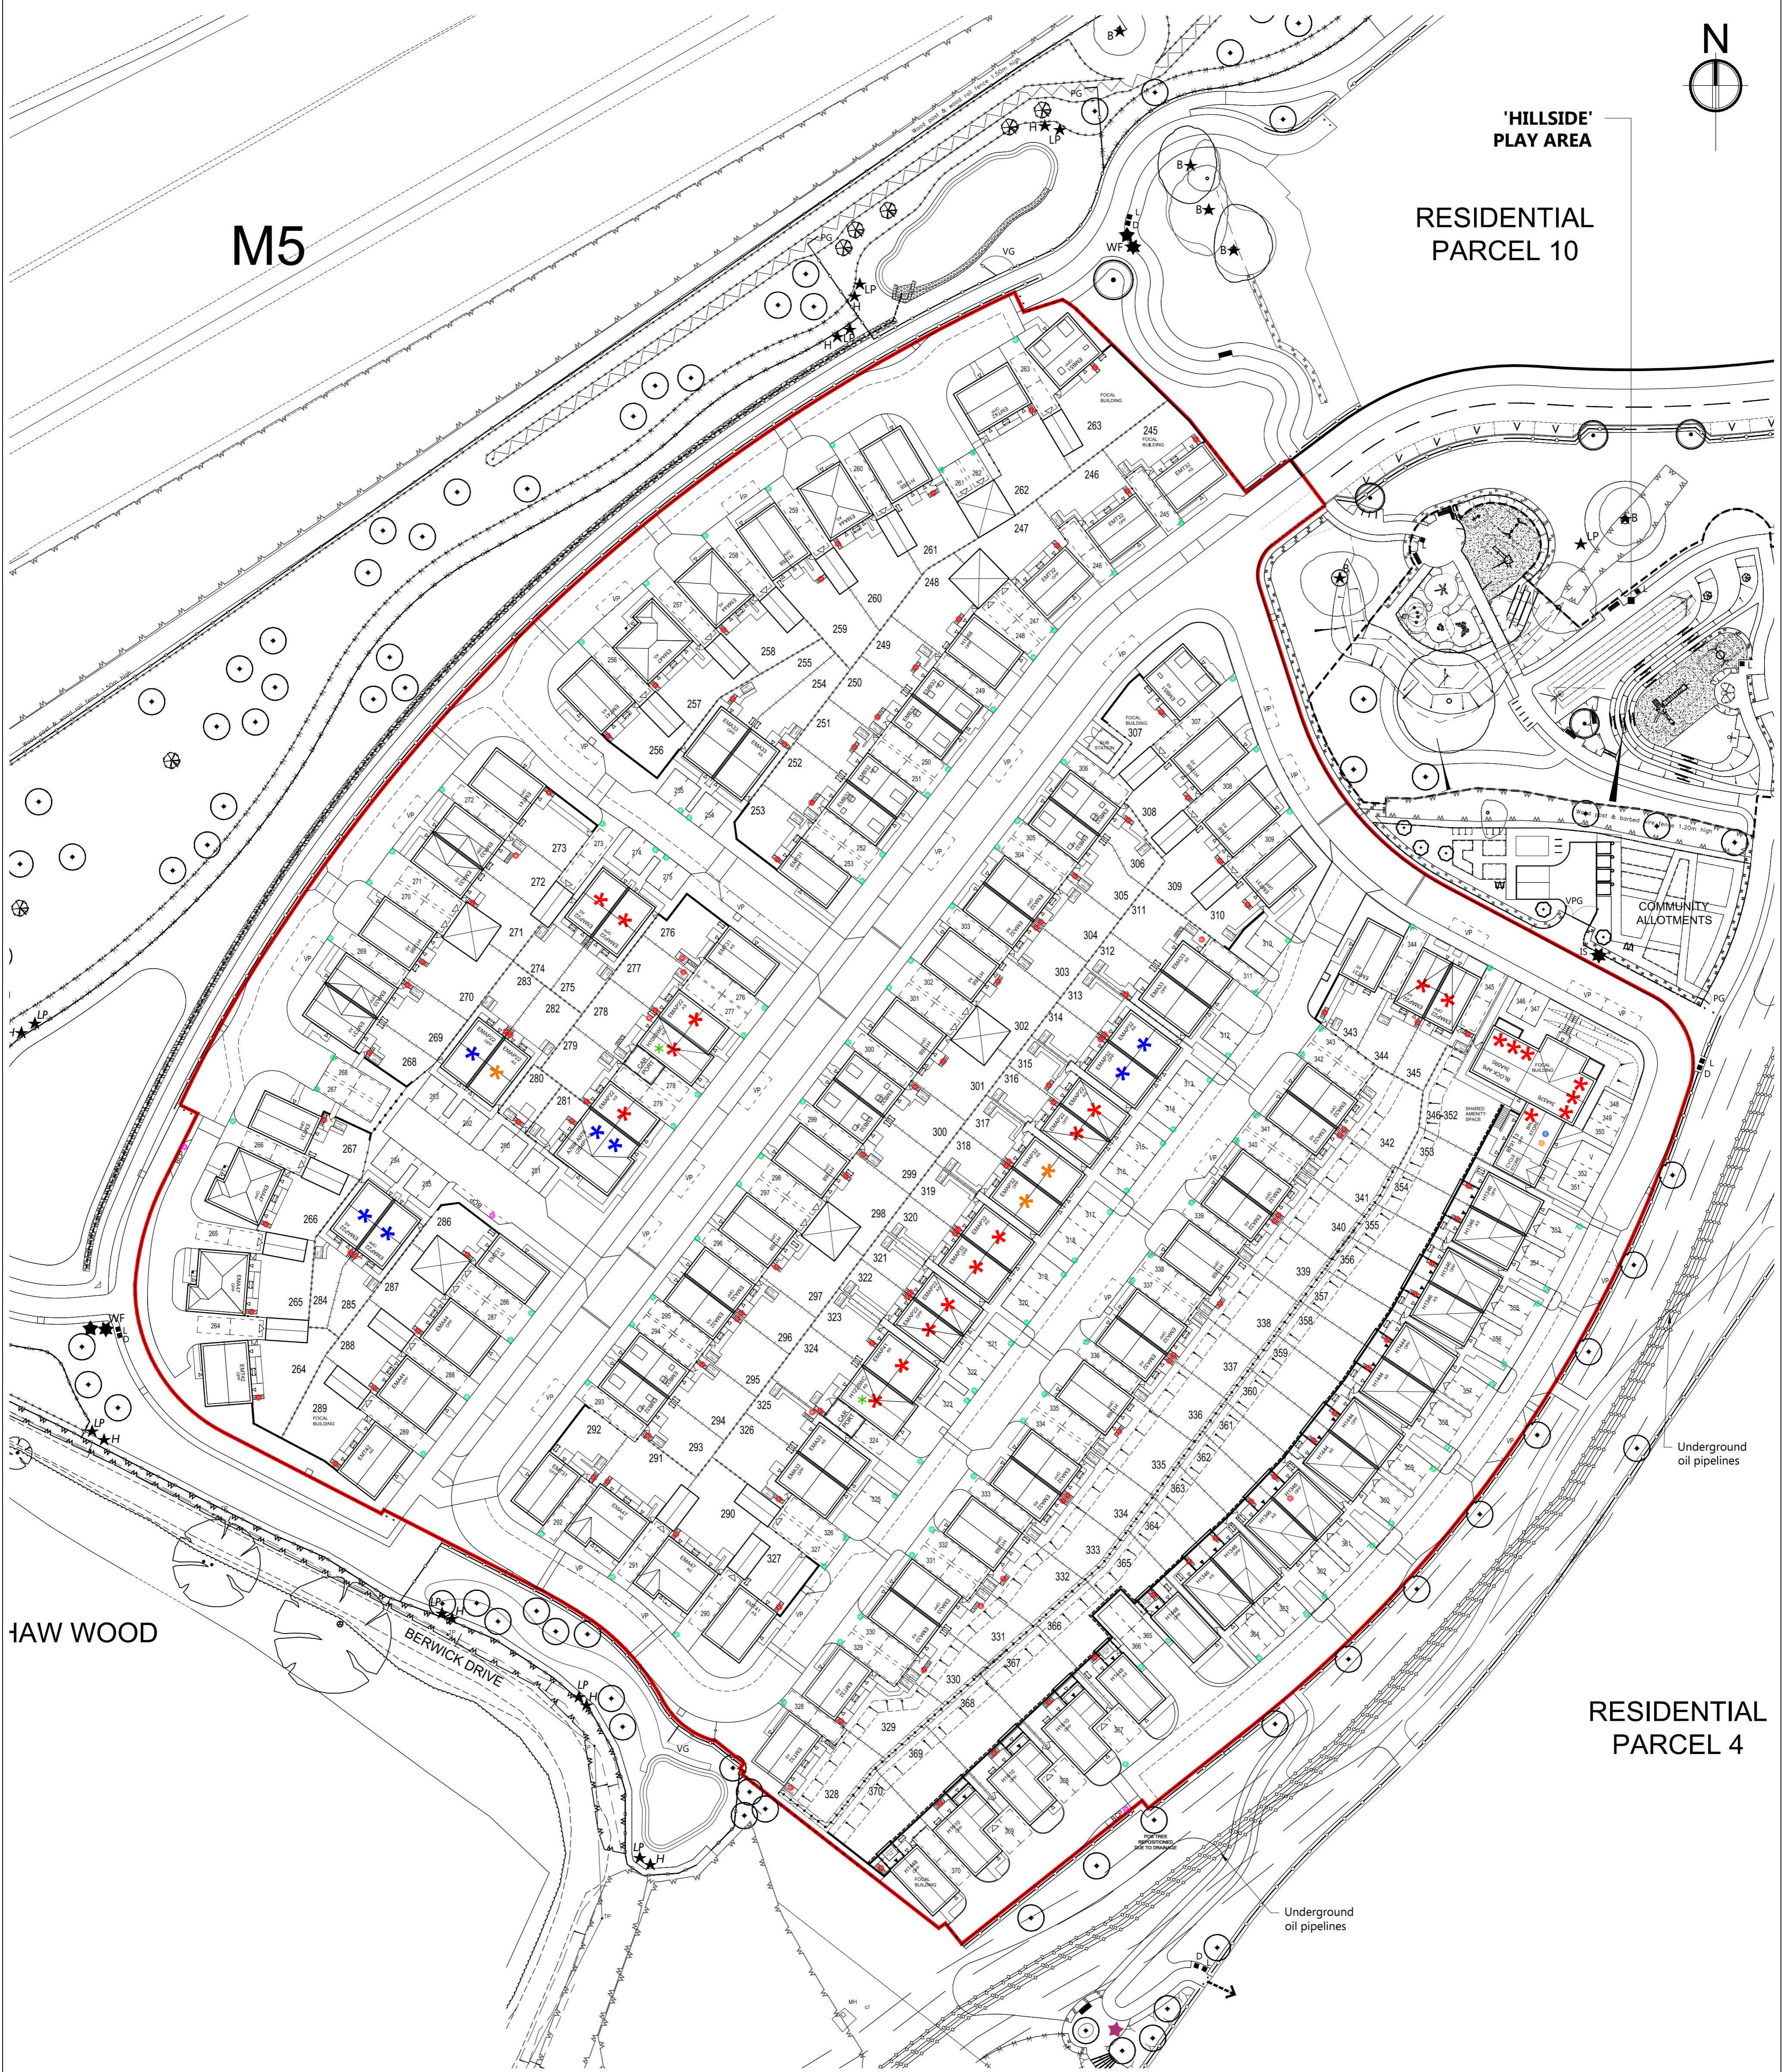






HAW WOOD

BERWICK DRIVE

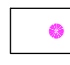RESIDENTIAL PARCEL 4

KEY


-  Muster Collection Area
-  Standard Curtilage Collection
-  Standard Bin Storage
-  Communal Bin Storage
-  Communal Bin Collection

| | | | |
|-----|----------|------------------------------------|-------|
| REV | DATE | DESCRIPTION | DRAWN |
| A | 27.11.23 | Updated to the latest site layout. | dam |

PROJECT PARCELS 5,6 & 7 (PHASE 2)
BERWICK GREEN, CRIBBS CAUSEWAY

TITLE REFUSE STRATEGY PLAN

Taylor Wimpey Bristol
Ground Floor
730 Waterside Drive
Aztec West
Almondsbury
Bristol BS32 4UJ
T 01454 628400
F 01454 628401
DX 124894 Almondsbury 3
www.taylorwimpey.com
NHBC REG No 76463

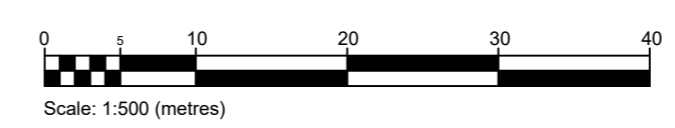

| | | | | | |
|------|----------|-----------|-----------|----------------|-----|
| DRN | CDS | SCALE | LAND CODE | DRAWING NUMBER | REV |
| DATE | 31.07.23 | 1:500 @A1 | | 22016.112 | A |