




Cycle Store to Plots 365, 366 & 370

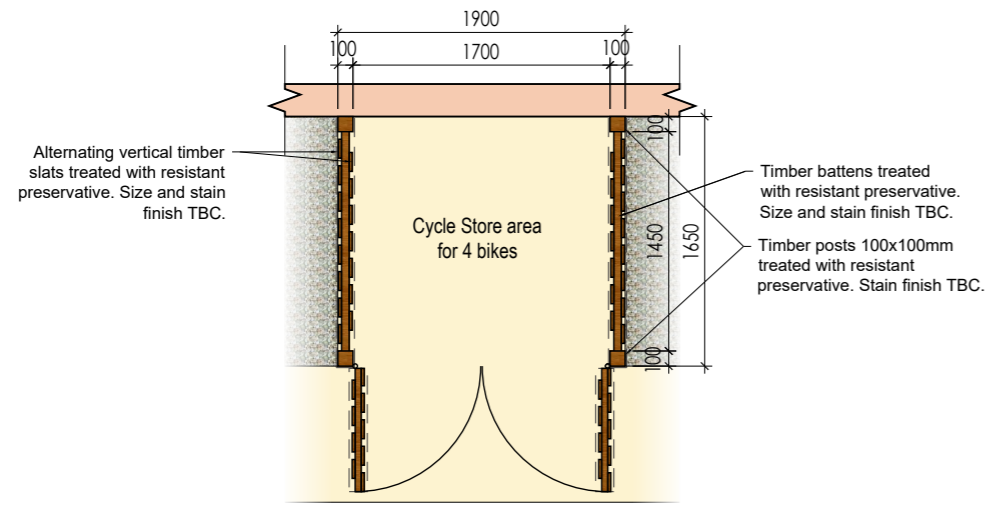


FLOOR PLAN

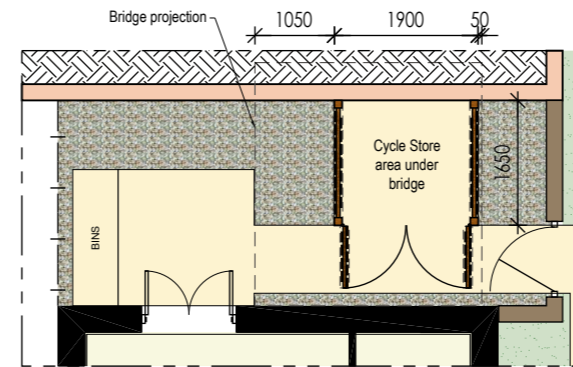

GROUND FLOOR PLAN

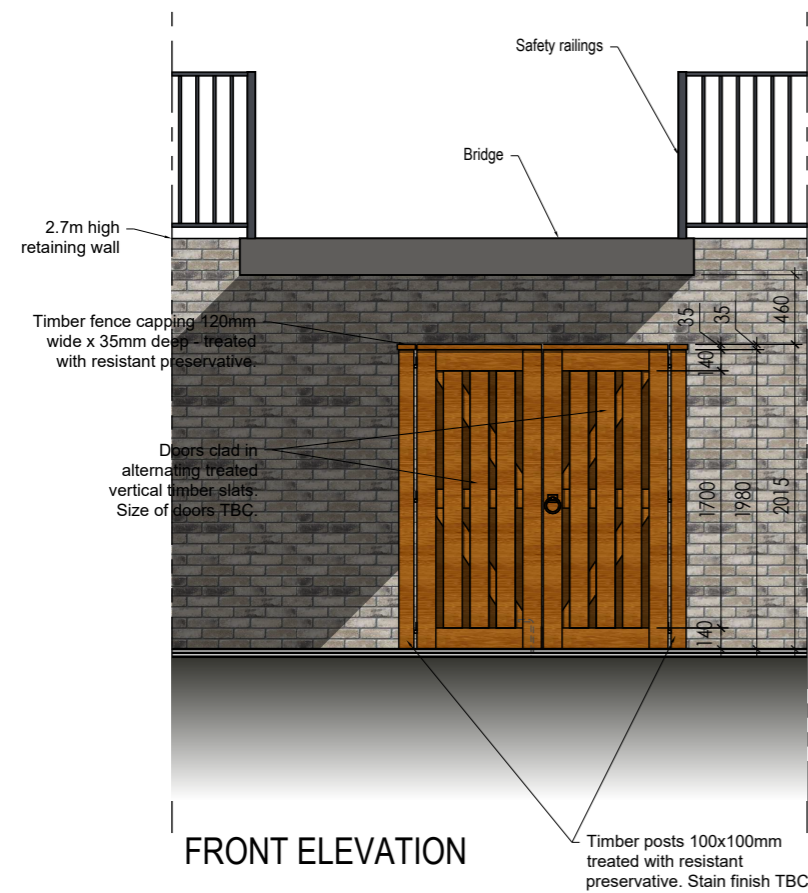


FRONT ELEVATION

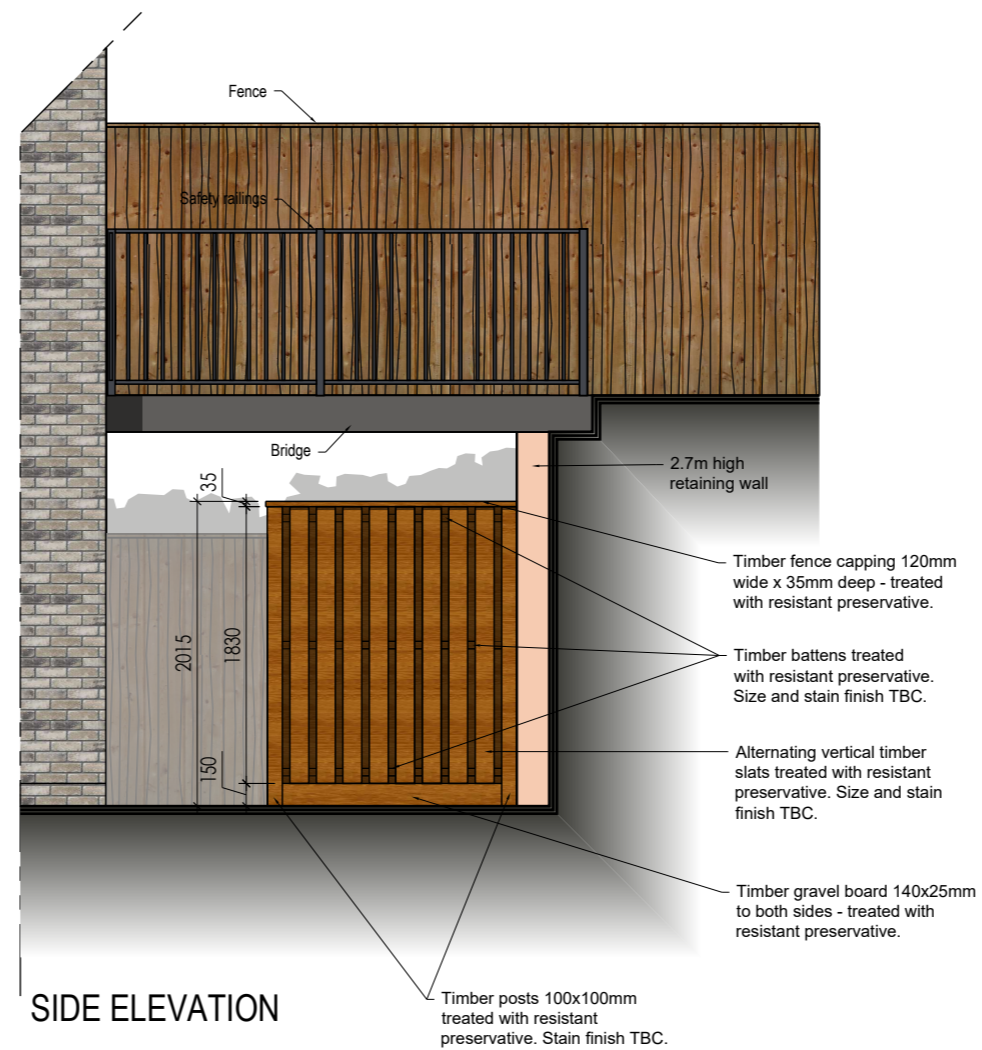

SIDE ELEVATION

REV	DATE	DESCRIPTION	DRAWN
A	29.11.23	Updated to clients comments.	KSL

PROJECT	PARCELS 5,6 & 7 (PHASE 2) BERWICK, CRIBBS CAUSEWAY		
TITLE	CYCLE STORE FLOOR PLANS AND ELEVATIONS		
<p>Taylor Wimpey Bristol 730 Waterside Drive Aztec West Almondsbury Bristol BS32 4UE T 01454 628400 F 01454 628401 DX 124894 Almondsbury 3 www.taylorwimpey.com NHBC REG No 76463</p> 			
DRN	CDS	SCALE	DRAWING NUMBER
DATE	30.03.22	1/100 @ A3	22016.303
			REV A