
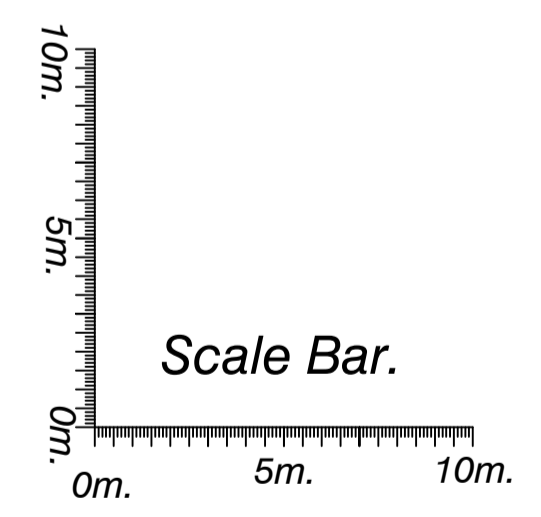


Existing vehicle entrance & crossover to be altered by widened approx. 2.9m, to including for providing new dropped kerbs on to Station Road and adjusting public footpath crossover to comply to the complete satisfaction of NCC Highways. Widen existing driveway to 4.0m and provided visibility splays of 2.40m x 43.00m. No obstructions within the visibility splays to be greater than 600mm high.

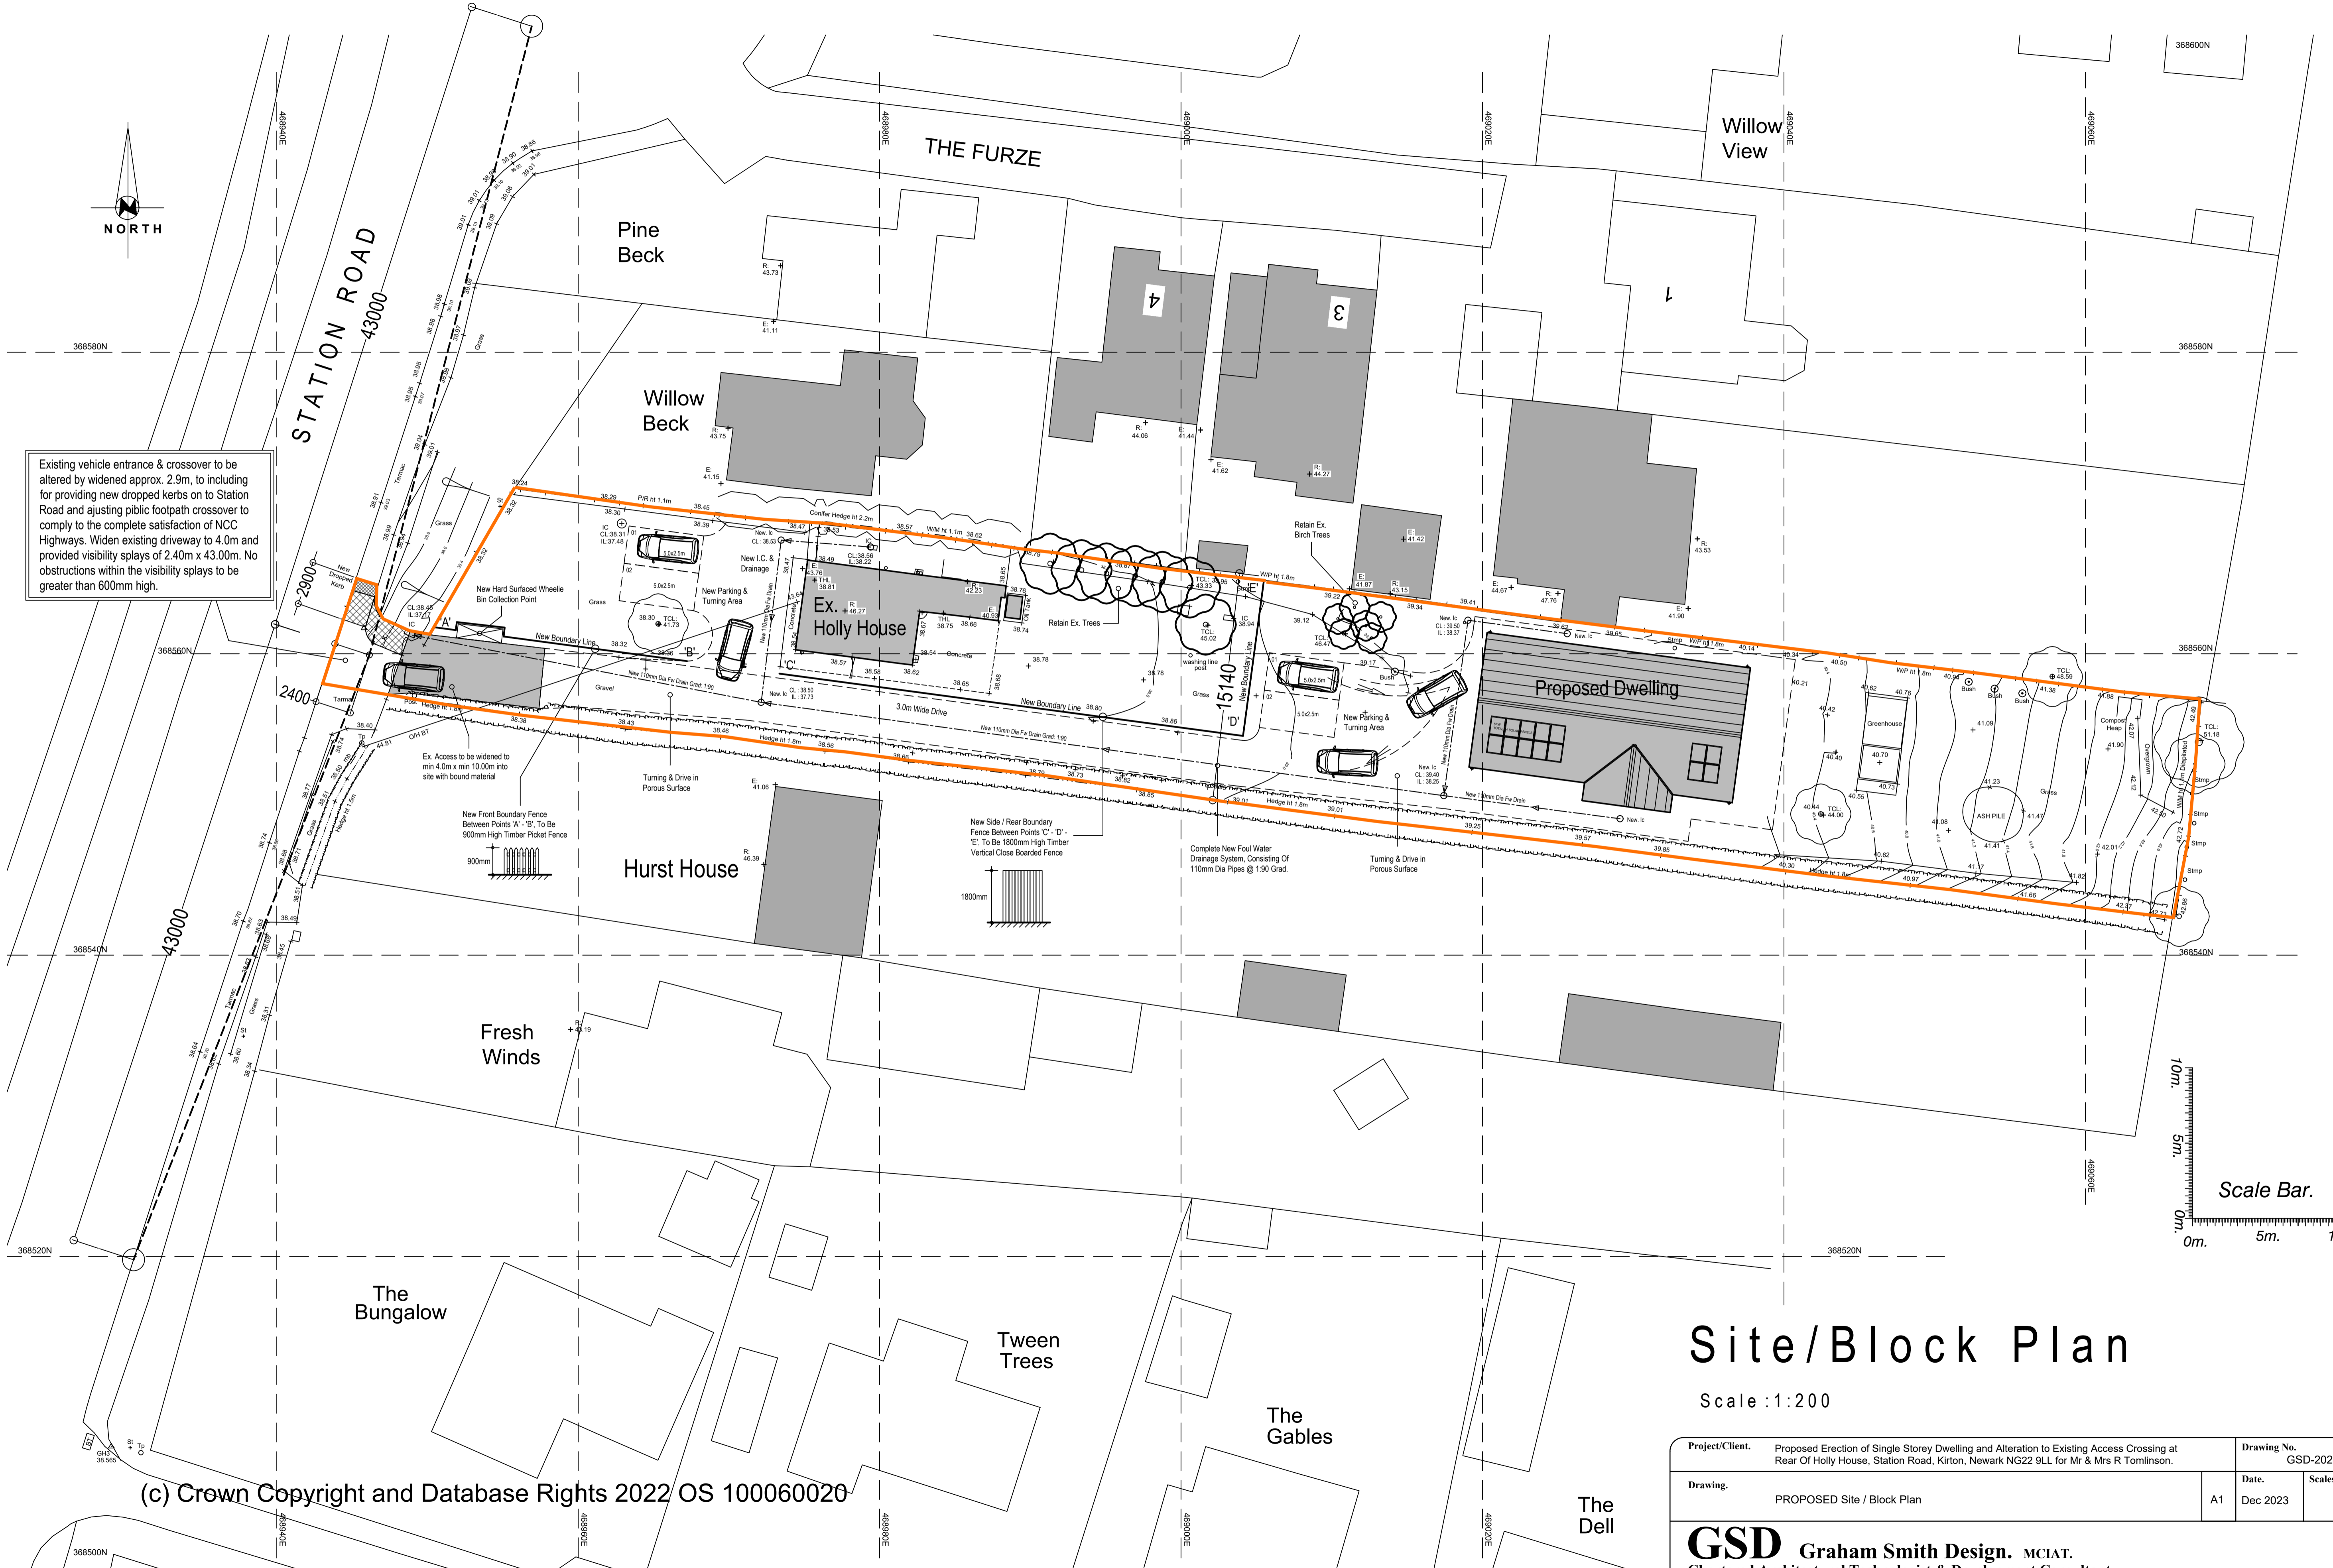

# Site/Block Plan

Scale : 1:200

(c) Crown Copyright and Database Rights 2022 OS 100060020

<b>Project/Cient.</b>	Proposed Erection of Single Storey Dwelling and Alteration to Existing Access Crossing at Rear Of Holly House, Station Road, Kirton, Newark NG22 9LL for Mr & Mrs R Tomlinson.	<b>Drawing No.</b>	GSD-2023-15-02
<b>Drawing.</b>	PROPOSED Site / Block Plan	<b>Date.</b>	Dec 2023
		<b>Scales.</b>	1-200

**GSD** Graham Smith Design. MCIAT.  
Chartered Architectural Technologist & Development Consultant  
Burford House, Home Farm Lane, Kirklington, Notts. NG22 8PE. Telephone: 07770 991249