

SIGN XX - FASCIA SIGN - 290 LOGO (Qty 01)


Formed aluminium fascia sign with 30mm returns finished Matt blue (RAL 5022). Individual 35mm builtup.

'Logo' face as perspex 440 Red acrylic with returns finished to match PMS 032c. 'nationwide' to be opal acrylic faces with returns finished white.

Panel secured with fixing rails to suit.

Size: As Shown

Scale: 1:50

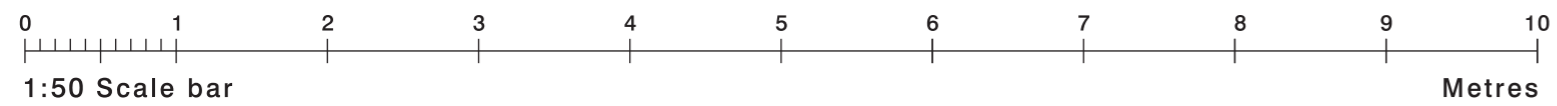

NTS - Isometric view

