

This drawing is copyright and may not be reproduced in whole or part without written authority. Do not scale off this drawing.

Rev A - 10-12-23  
Window increased within Dining room.


**THIS DRAWING IS FOR PLANNING PERMISSION ONLY.**




PROPOSED FRONT ELEVATION



PROPOSED SIDE ELEVATION 1

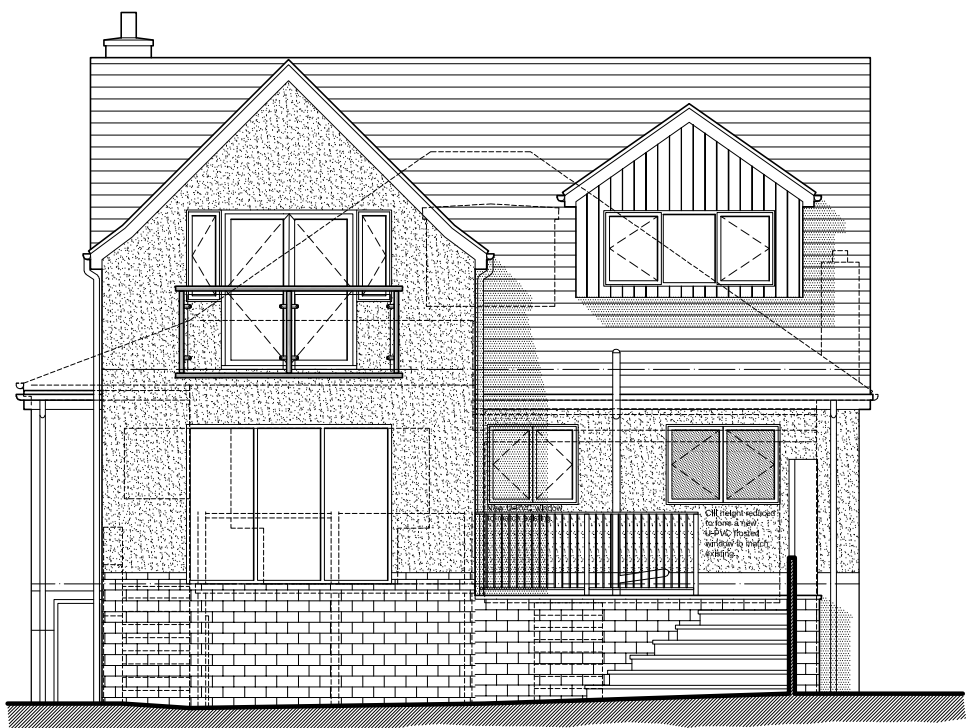

PROPOSED REAR ELEVATION

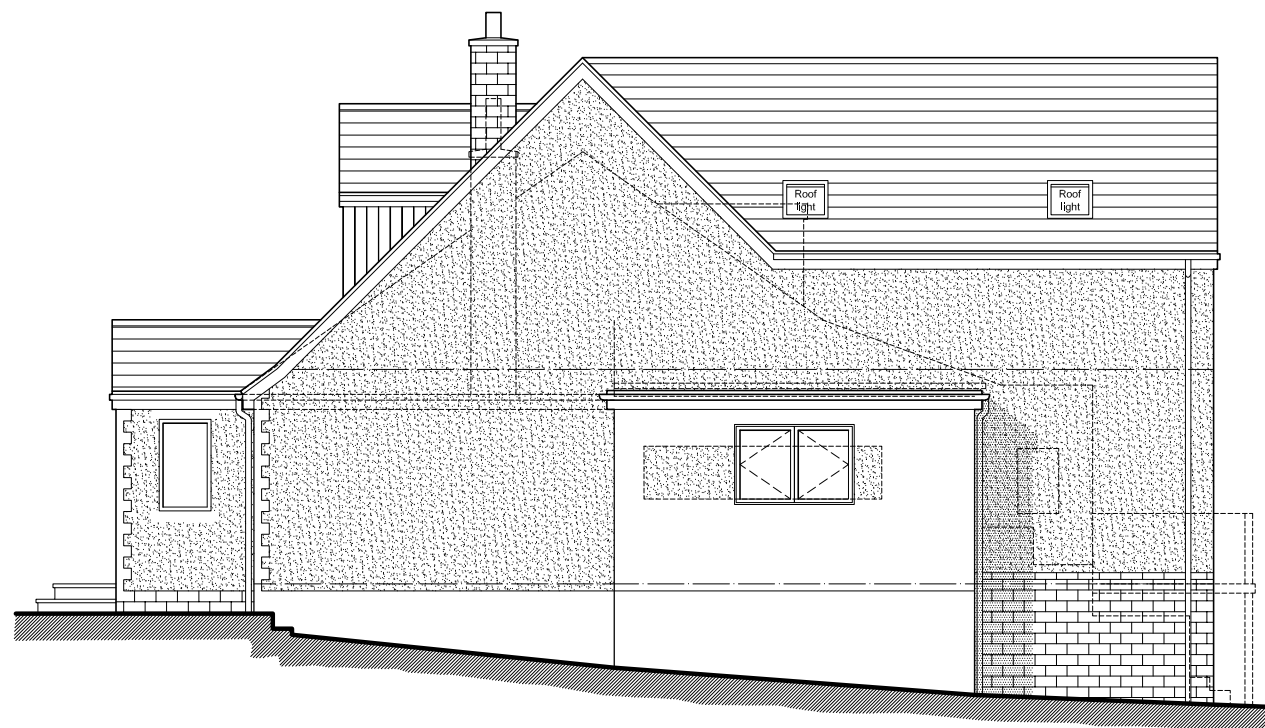

PROPOSED SIDE ELEVATION 2

Material Key	
	Existing building
	New roof tiles to be agreed with client.
	New through coloured off white render.
	New stonework to match existing.
	New cladding to be agreed with client.
	Indicates existing building to be removed.
	Indicates existing Finished floor level.

PROJECT  
PROPOSED EXTENSION AT  
79 BILDON ROAD,  
BILDON  
BD176PX

CLIENT  
MR & MRS C McGUIGAN

TITLE  
PROPOSED ELEVATIONS

JOB NO	DRAWING NO	REVISION
1095	107	A
DATE	SCALE	DRAWN
DEC 2023	1:100@A3	J.N.K

CAD FILE REFERENCE