


**PROPOSED FIRST FLOOR**



SCALE 1:100

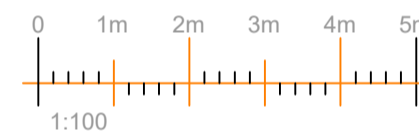

Ordnance Survey, (c) Crown Copyright 2023. All rights reserved. Licence number 100022432

**BLOCK PLAN**


SCALE 1:500

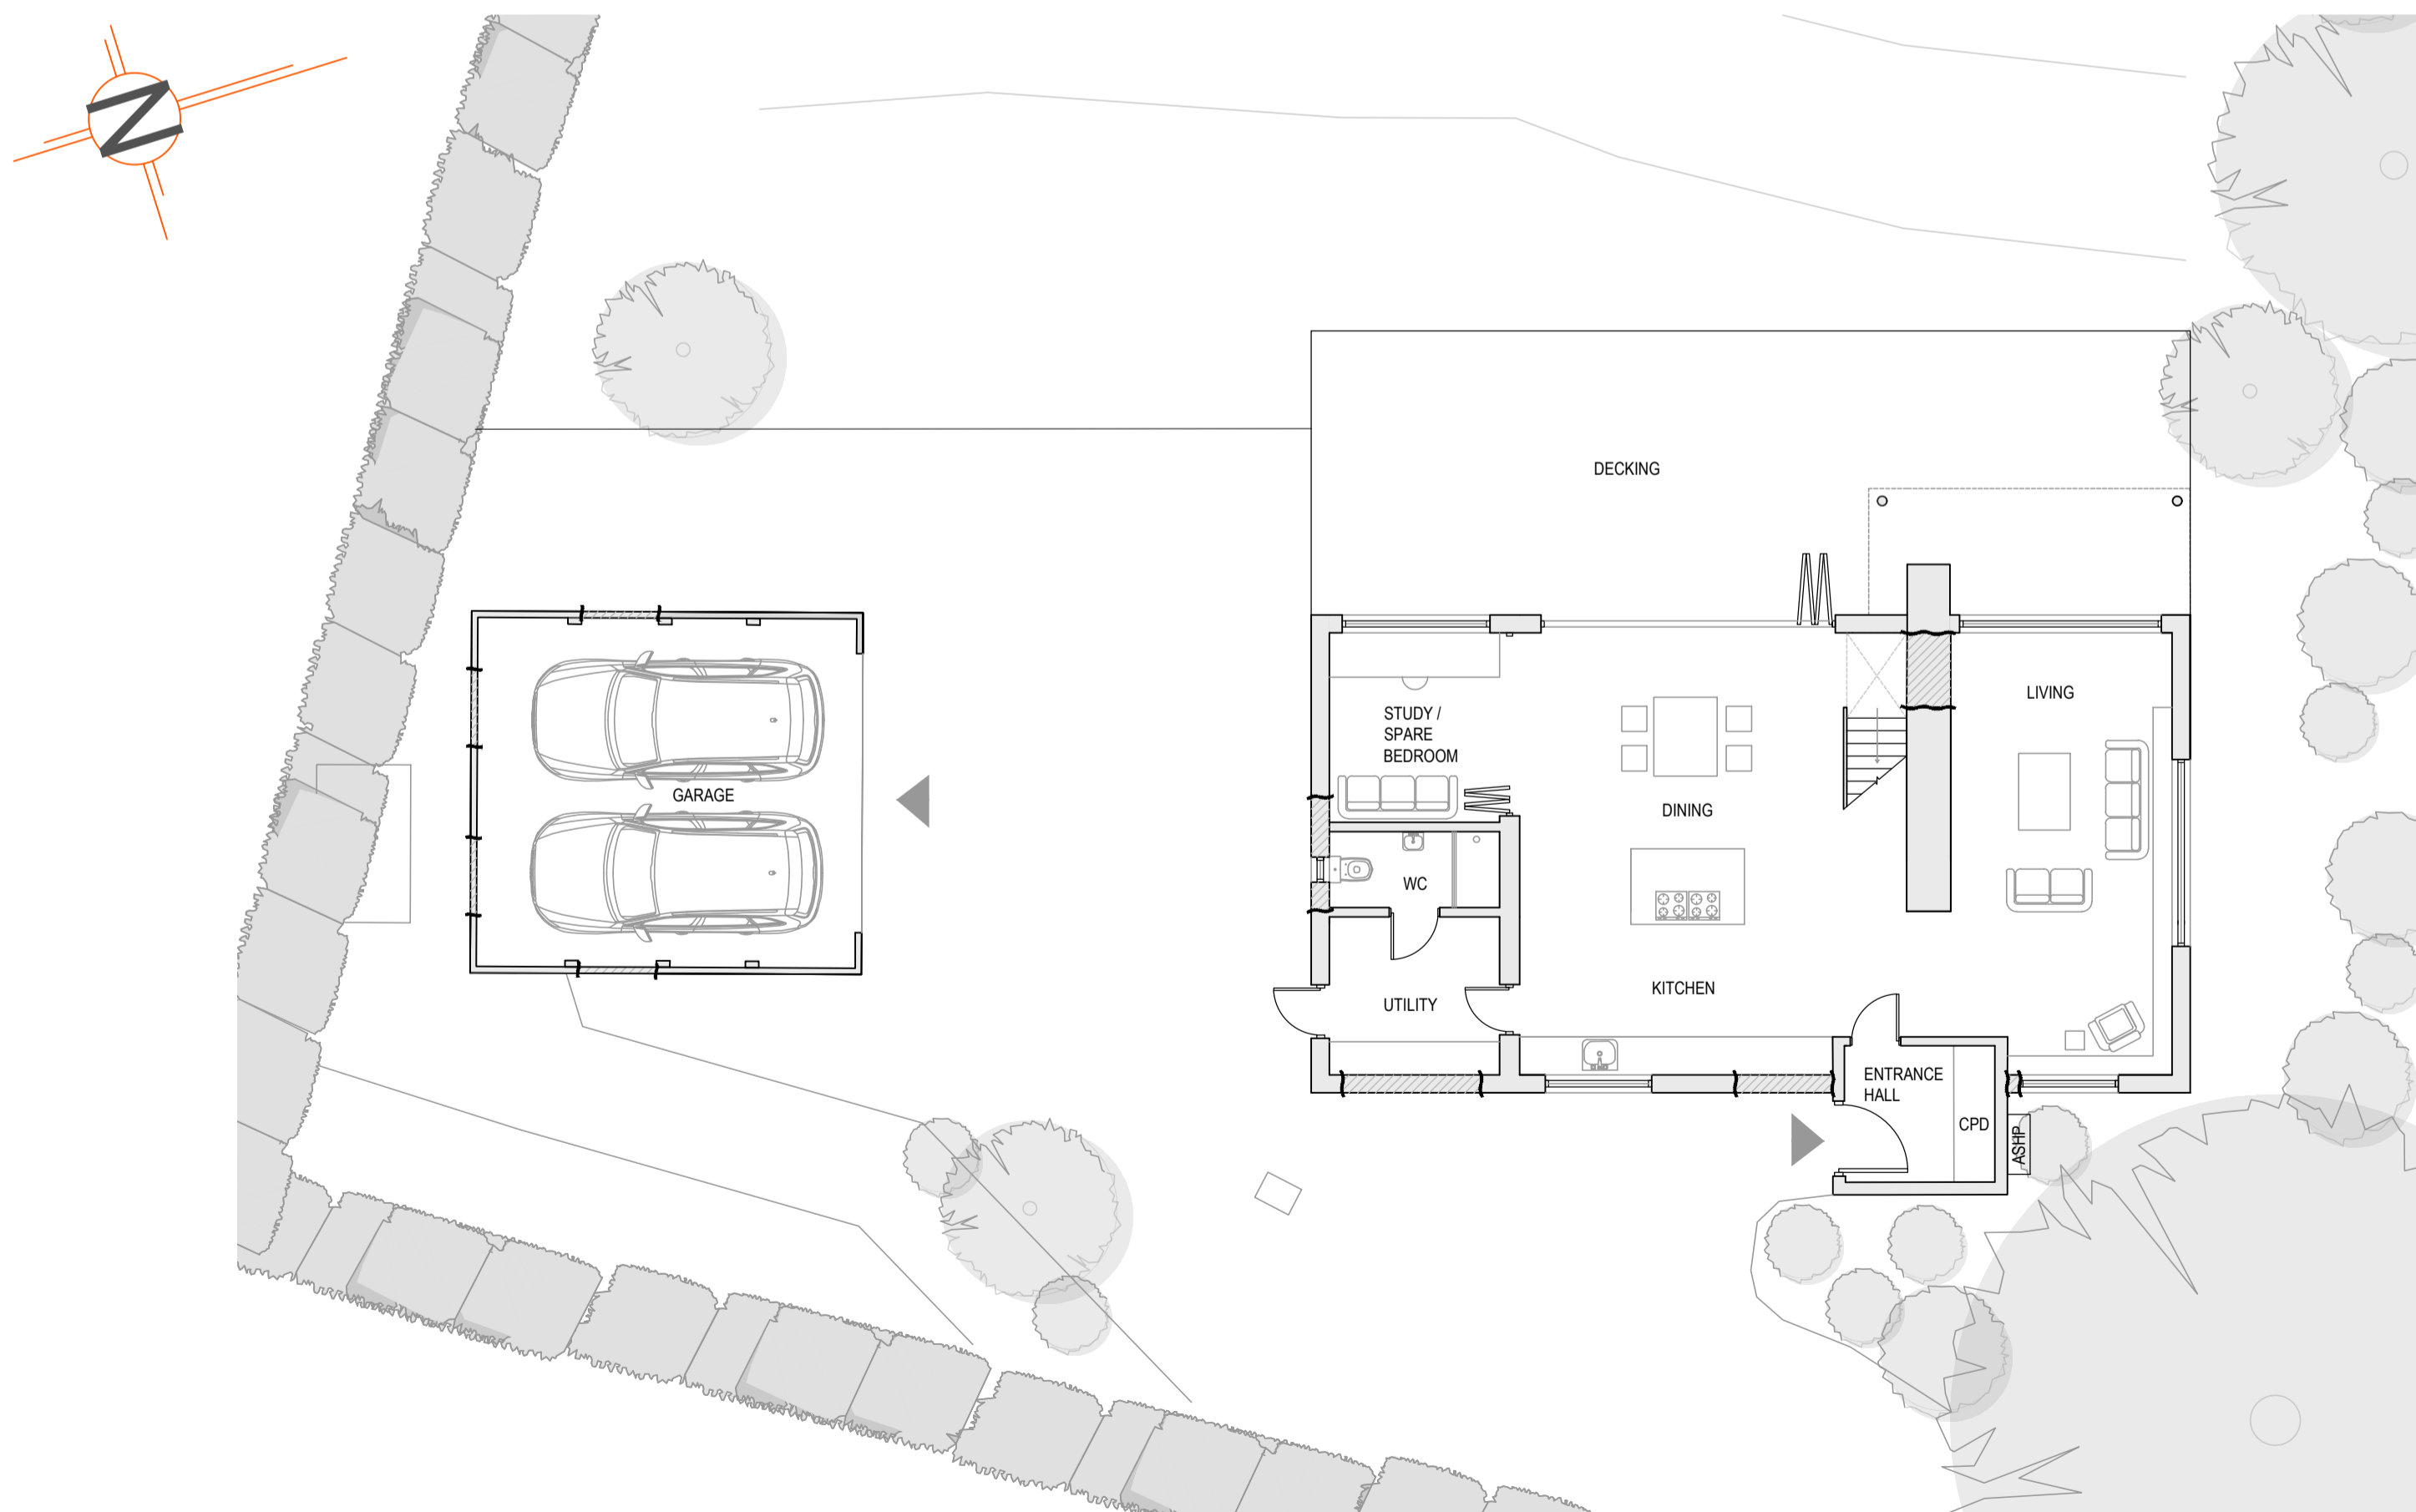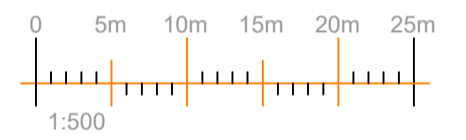

**PROPOSED GROUND FLOOR**

SCALE 1:100


ILLUSTRATES INFILLED OPENINGS

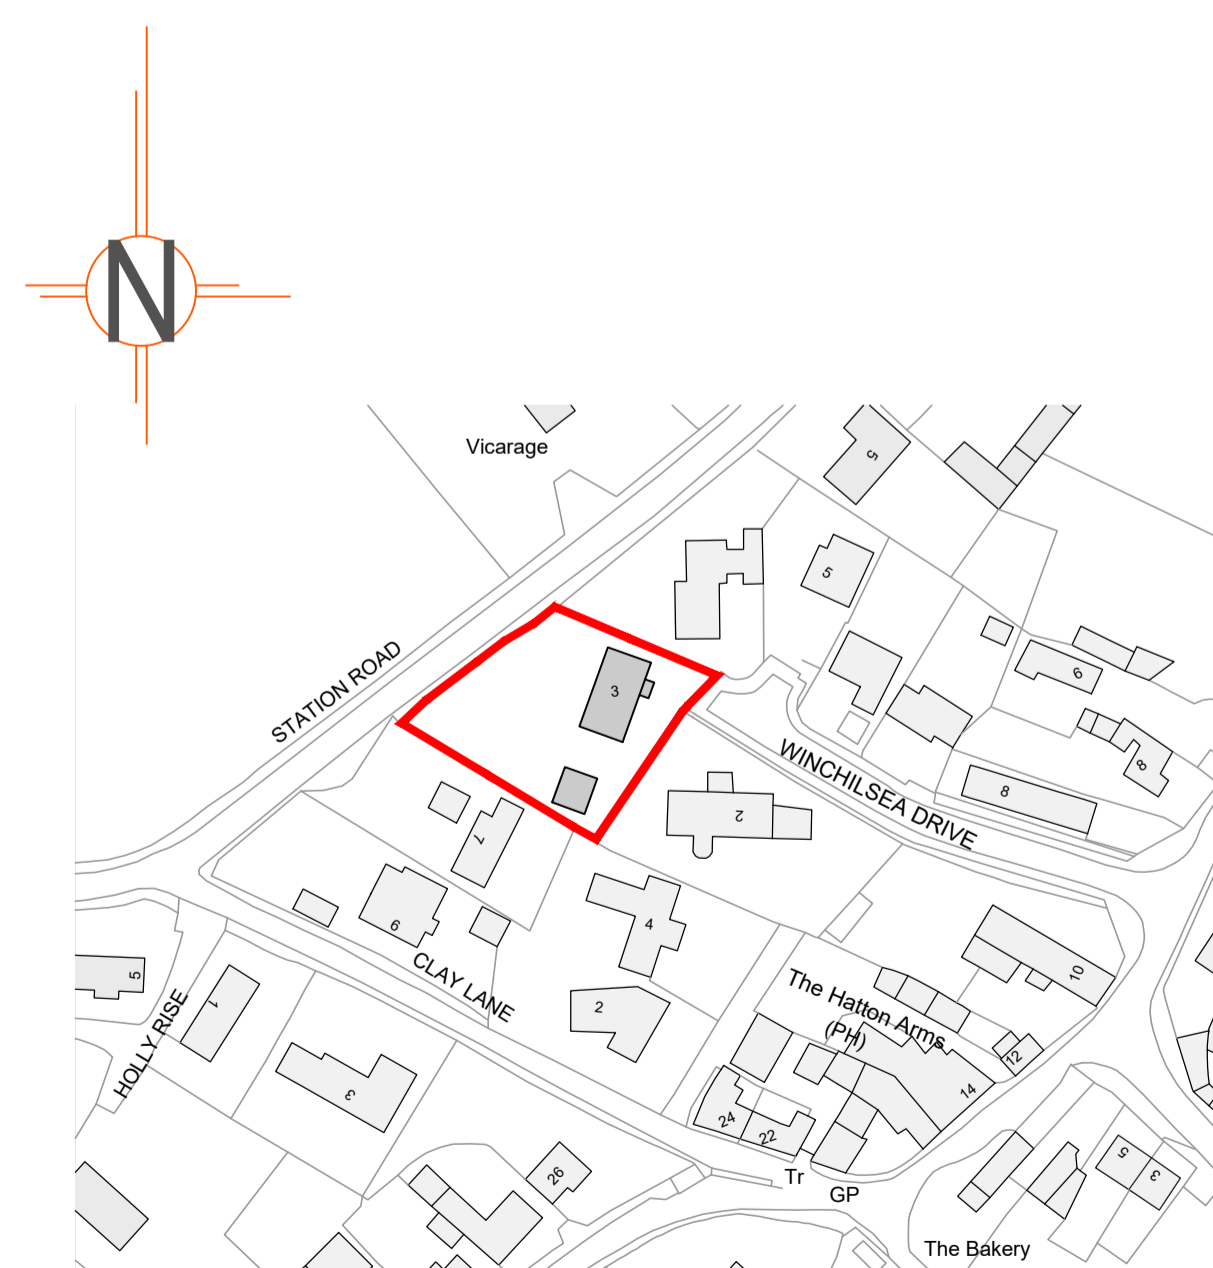

Ordnance Survey, (c) Crown Copyright 2023. All rights reserved. Licence number 100022432

**SITE LOCATION PLAN**

SCALE 1:1250

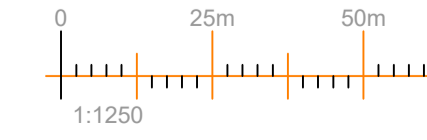

Date	Drawn	TS	Revisions/Status
05/09/23	TS	Planning Submission	
29/08/23	TS	Initial Issue	

Project  
**3 WINCHILSEA DRIVE  
GRETTON**

Drawing title  
**PROPOSED  
Plans**

**Harris  
McCormack  
Architects**

[harrismccormackarchitects.co.uk](http://harrismccormackarchitects.co.uk)  
ArchHaus Peterborough Road Wansford PE8 6JN  
t 01780 433 334 architects@harrismccormack.co.uk

Project No.	Drawing No.	Rev
23-1218	130	A
Scale: @A1	1:100, 1:500, 1:1250	

NOTE - Do not scale from this drawing. If you are in doubt with any of the information on this drawing, ask for it to be verified. The contractor is to check and verify all dimensions on site before proceeding with the works. All Harris McCormack Architects of any discrepancies.