



JOINERY DETAILS: 8 NORTH STREET, BARGRAVE, SCALE 1:2.5: JAMB PLANS

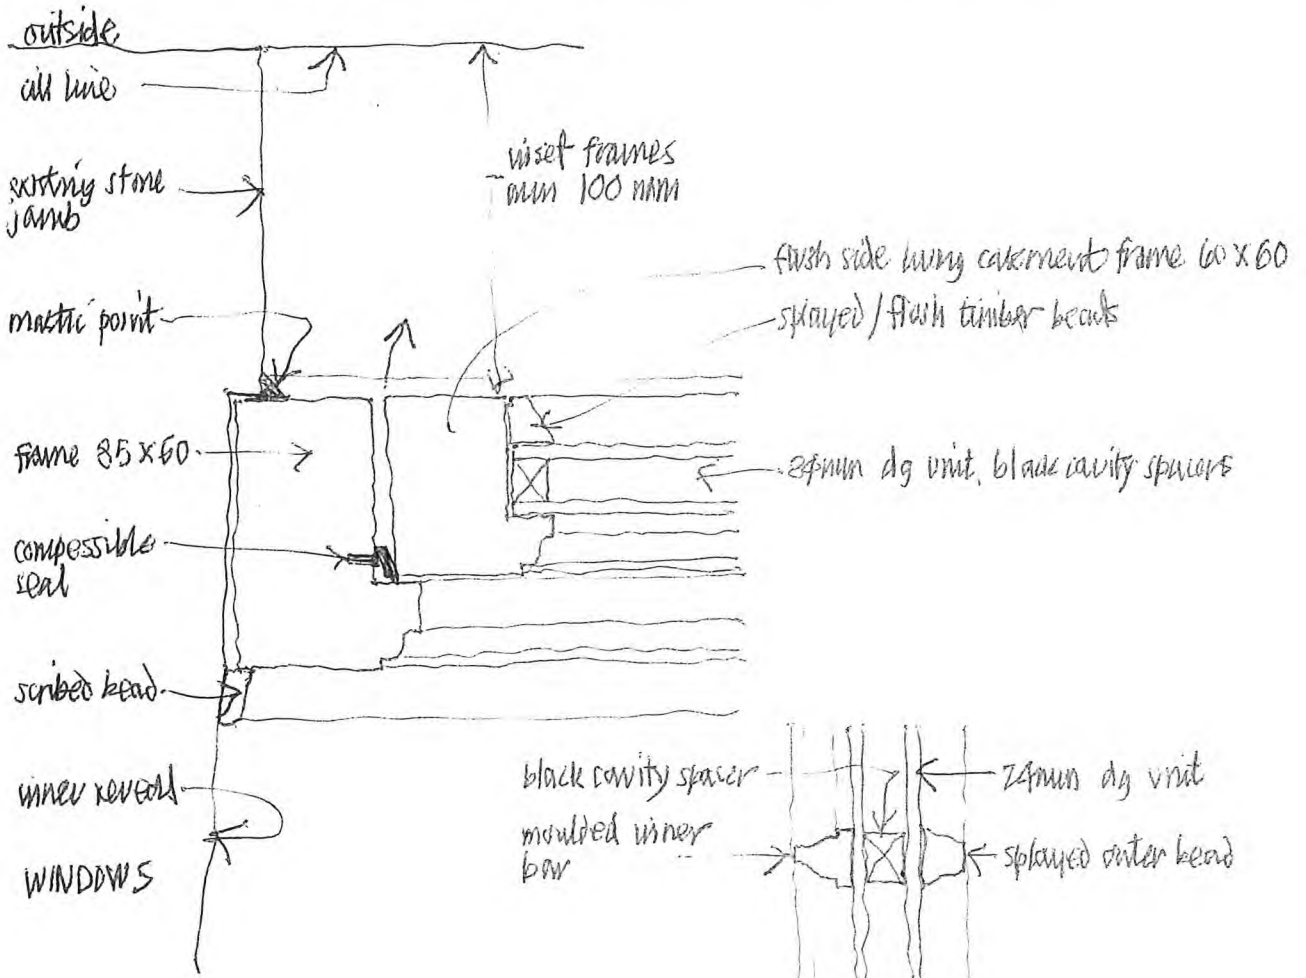

HORIZ bar to casements

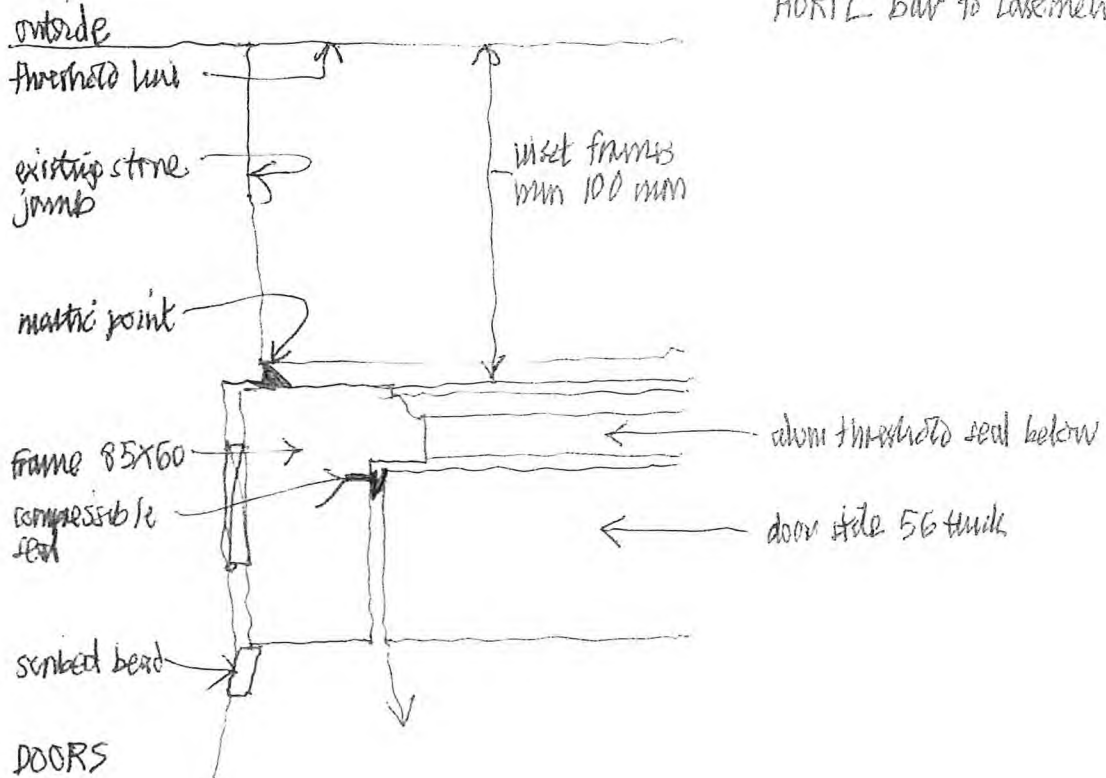

JW ARCHITECT, NOV 2023

Mr Nick Trestrail



QUOTATION **TIMBERWORKS** JOINERY

Reference
Quotation Number
Date of Quotation 31 October 2023
Validity 14 days

Unit 3 Sowarth Industrial Estate,
Settle BD24 9AF
01729 825669

info@timberworksjoinery.co.uk

Dear Sir


Thank you for your valued enquiry, below is a detailed specification for your project. Should you agree with the details please sign and return the order confirmation sheet enclosed with this Quotation. Should you require any changes please contact me when convenient to yourself.

Item (sizes)	Description	Qty	Unit Cost	Total Cost
	Screen Front Door dOuble boarded External Frame Timber Type: Utile Full Factory Finished - TEKNOS U-value=2.66 63.90 kgs Door 56mm External Open in Door Ironmongery Door Pre-Hung Timber Type: Utile Full Factory Finished - TEKNOS	1	£1,614.26	£1,614.26
	Screen External Frame Timber Type: Utile Full Factory Finished - TEKNOS U-value=2.00 54.91 kgs Door 56mm External Open in Door Ironmongery Door Pre-Hung Timber Type: Utile Pilks Optiwhite K - 4/16/4 - Clear - Tough - Argon - Warm edge - Duplex Full Factory Finished - TEKNOS	1	£1,329.37	£1,329.37
	Window Window rebated to accommodate 24mm double glazed unit. FRICTION HINGE - TIMBER SUITE LOCKING FASTNER Timber Type: Utile Pilks Optiwhite K - 4/16/4 - Clear - Tough - Argon - Warm edge - Duplex Full Factory Finished- TEKNOS U-value=1.53 30.97 kgs	1	£894.00	£894.00

Carried Forward £3,837.63

Company No – 13683444

Page 1 of 2
VAT Reg – 406 2082 33

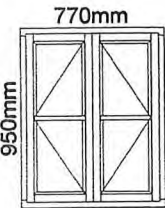Item (sizes)	Description	Qty	Unit Cost	Total Cost
Brought Forward				£3,837.63
	Window Window rebated to accommodate 24mm double glazed unit. FRICTION HINGE - TIMBER SUITE LOCKING FASTNER Timber Type: Utile Pilks Optiwhite K - 4/16/4 - Clear - Argon - Warm edge - Duplex Full Factory Finished- TEKNOS U-value=1.53 32.78 kgs	1	£910.54	£910.54
Installation of above frames - SITE				£857.00
				£5,605.17
VAT @ 20%				£1,121.03
Total				£6,726.20

Total Weight 182.56 kgs

NOTES:

Diagrams of windows, doors and frames indicate style viewed from the outside and do not reflect size. Other diagrams are showing a section through or a generic view.

Yours sincerely

Robert Polkinghorne

Please note, if installation has been quoted/estimated the given price does not include any amount for unforeseen work such as scribe laths, plastering, decoration of existing walls, electrics and/or building unless otherwise indicated. This work will be completed where possible at the installers discretion on a times and material basis.

*Due to the current price fluctuations on materials and volatility in the export/import markets, this estimate is likely to change by the time you have the work completed. Timberworks Joinery reserves the right to reassess this estimate prior to commencement of works and inform you of any price increases. These will be kept to a minimum.

We require a 50% deposit on acceptance of this quotation and the full remaining balance due 7 days after completion of the installation. Our full terms and conditions are attached.