




NOTES:
 1. DO NOT SCALE FROM THIS DRAWING.

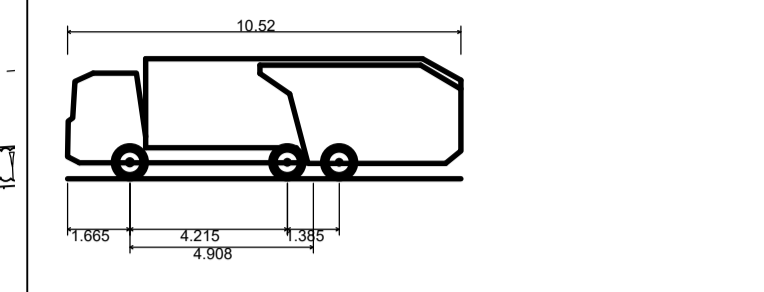

Phoenix 2-23W (with Elite 2 6x4 chassis)
 Overall Length 10.520m
 Overall Width 2.530m
 Overall Body Height 3.211m
 Min Body Ground Clearance 0.416m
 Track Width 2.530m
 Lock to lock time 4.00s
 Kerb to Kerb Turning Radius 9.950m

REFUSE LORRY PROFILE



Large Car (2006)
 Overall Length 5.079m
 Overall Width 1.872m
 Overall Body Height 1.525m
 Min Body Ground Clearance 0.310m
 Max Track Width 1.831m
 Lock to lock time 4.00s
 Kerb to Kerb Turning Radius 5.900m

LARGE CAR PROFILE

| | | | | |
|---|--|---|----|----------|
| REV: AMENDMENTS: | DG | JW | TR | 21/07/23 |
| PROJECT: | BRICK KILN ROAD RAUNDS MORTHAMPTONSHIRE | | | |
| DRAWING TITLE: | PROPOSED ACCESS ARRANGEMENTS WITH REFUSE LORRY TRACKING | | | |
| CLIENT: | Mr and Mrs Smith (RAUNDS) | | | |
| DRAWING NUMBER: | 25273_08_020_01 | | | |
| REVISION: | SHEET SIZE: | SCALE: | | |
| | A1 | 1:500 | | |
| STATUS: | FOR INFORMATION / APPROVAL | | | |
| M-EC Consulting Development Engineers | | Telephone: 01530 264 753 Email: group@m-ec.co.uk Website: www.m-ec.co.uk ORDNANCE SURVEY © CROWN COPYRIGHT 2015. ALL RIGHTS RESERVED. LICENCE NUMBER 100055865. | | |

File Location: T:\M-EC Job Book\25273\Drawings\25273_08_020_01.dwg