


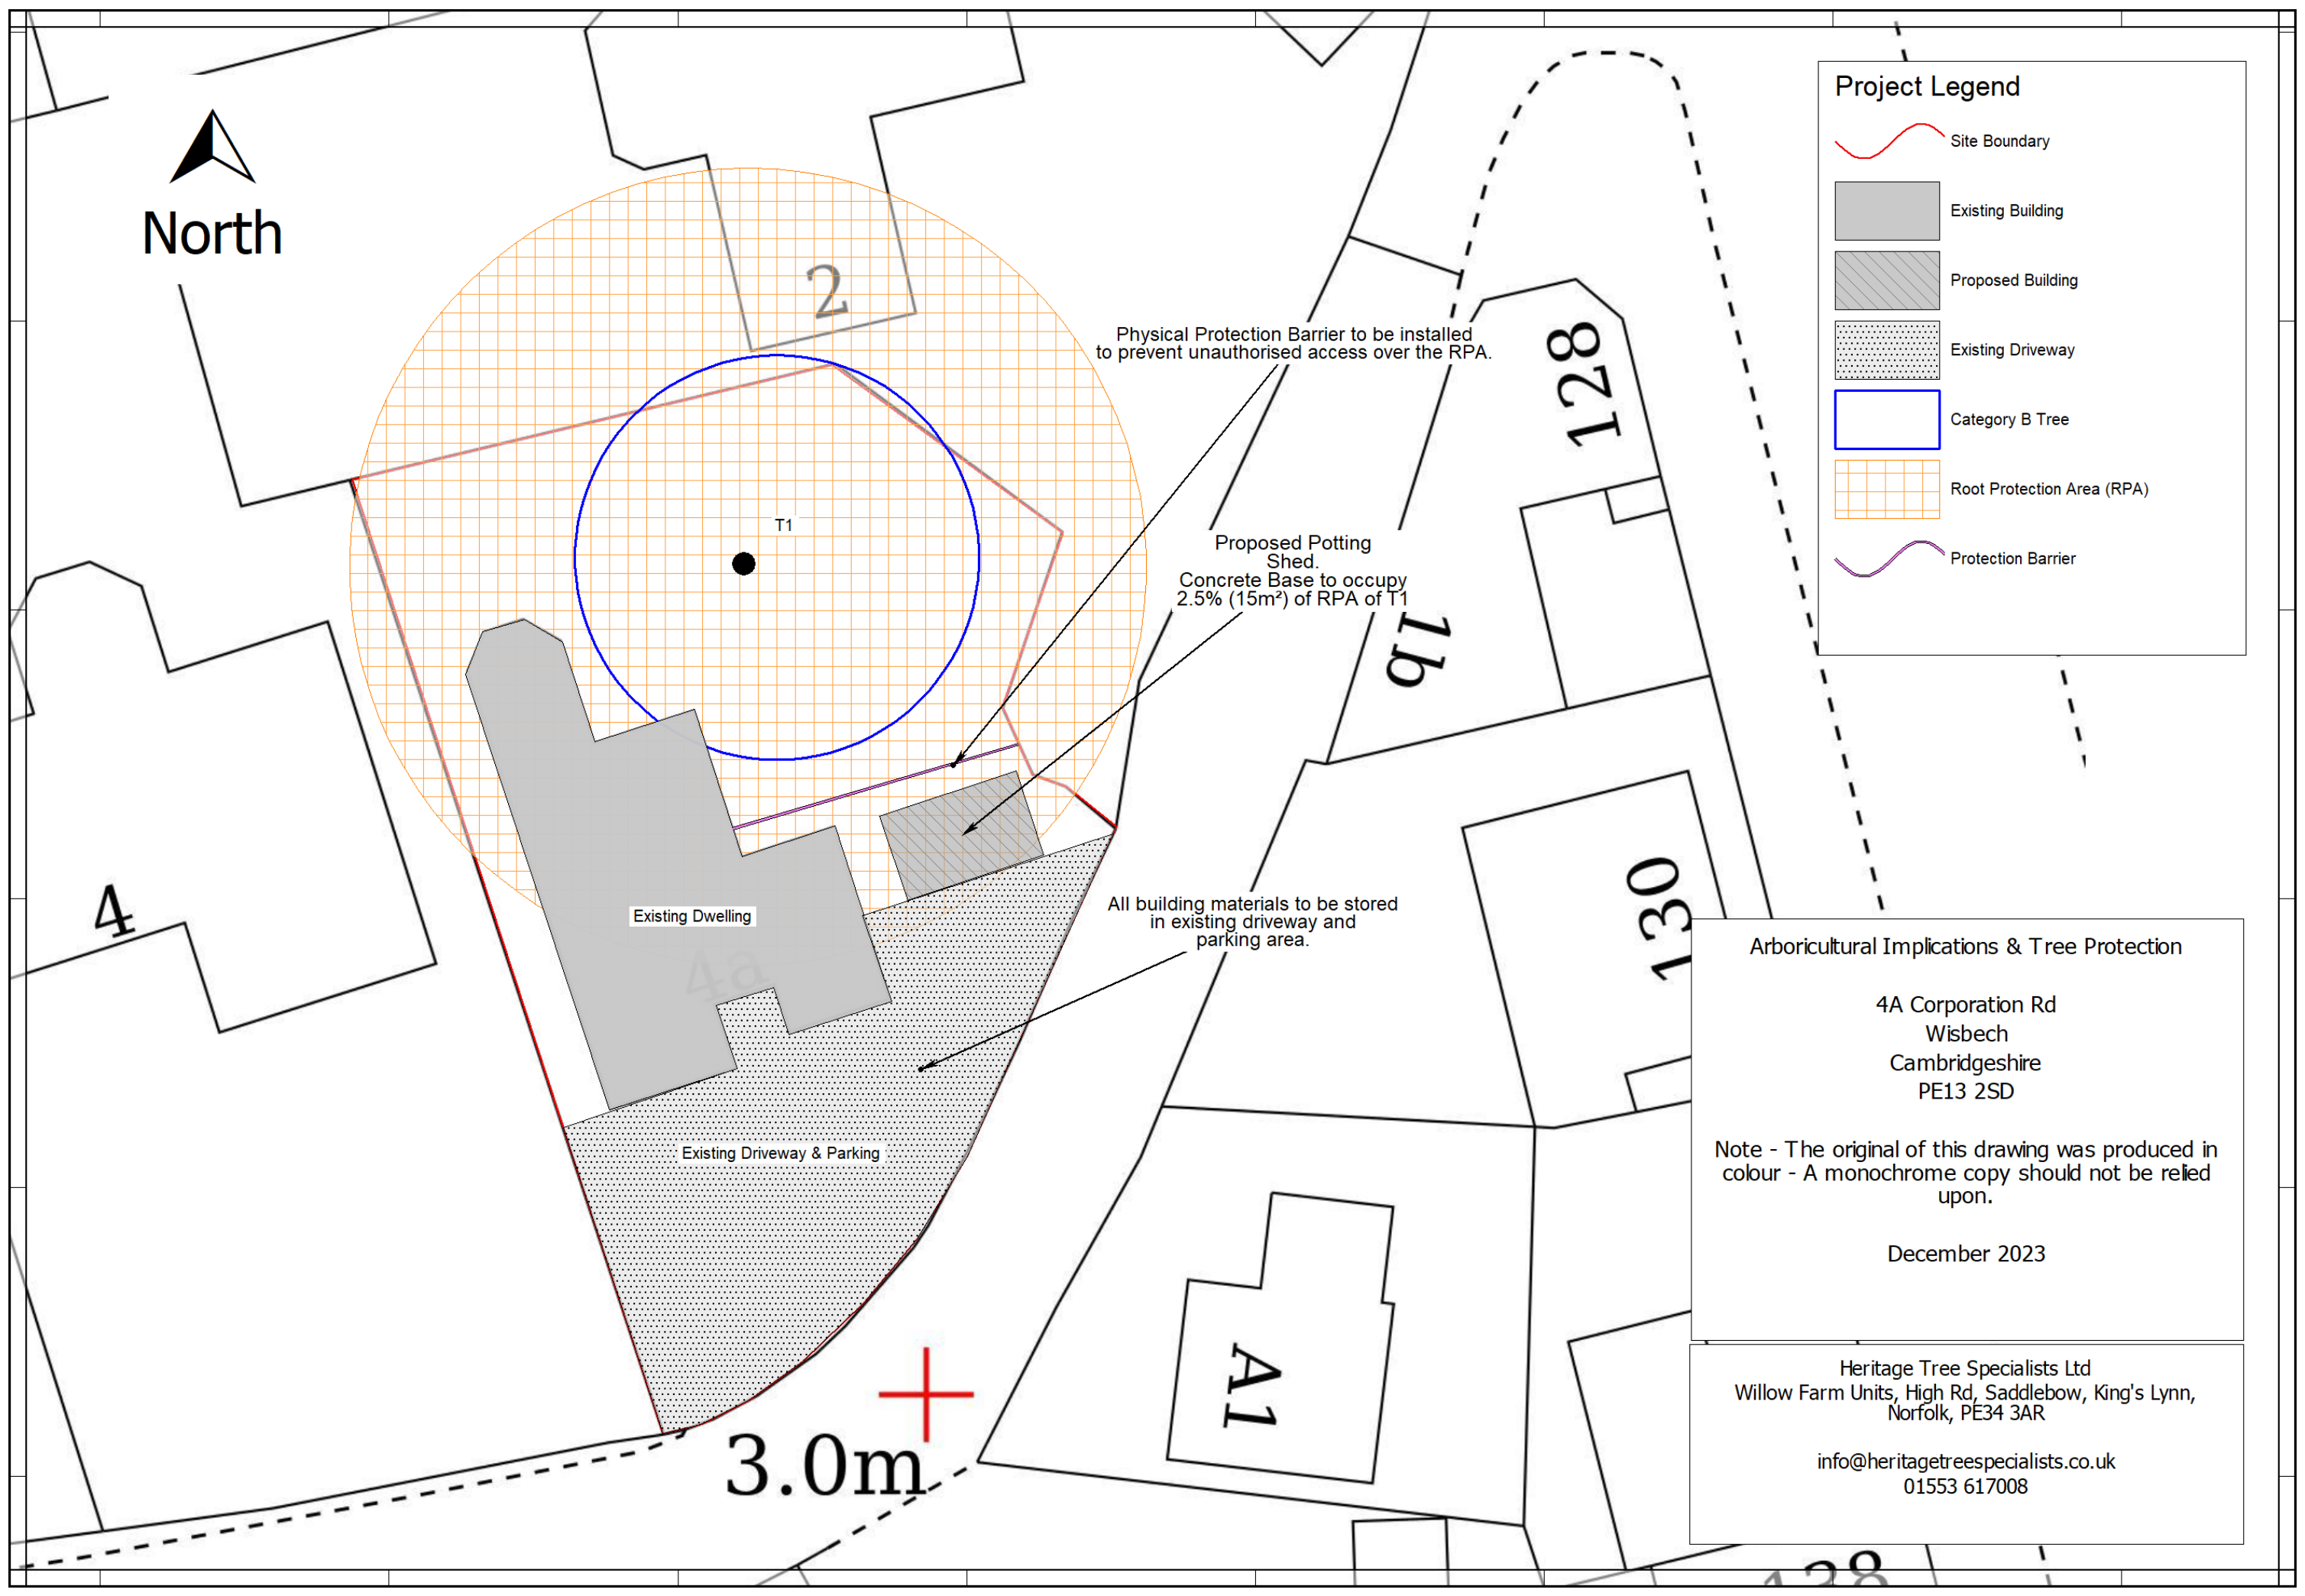

### Project Legend

- Site Boundary
- Existing Building
- Proposed Building
- Existing Driveway
- Category B Tree
- Root Protection Area (RPA)
- Protection Barrier



**Arboricultural Implications & Tree Protection**

4A Corporation Rd  
Wisbech  
Cambridgeshire  
PE13 2SD

Note - The original of this drawing was produced in colour - A monochrome copy should not be relied upon.

December 2023

Heritage Tree Specialists Ltd  
Willow Farm Units, High Rd, Saddlebow, King's Lynn,  
Norfolk, PE34 3AR

info@heritagetreespecialists.co.uk  
01553 617008