



**(working) North**  
1 : 50

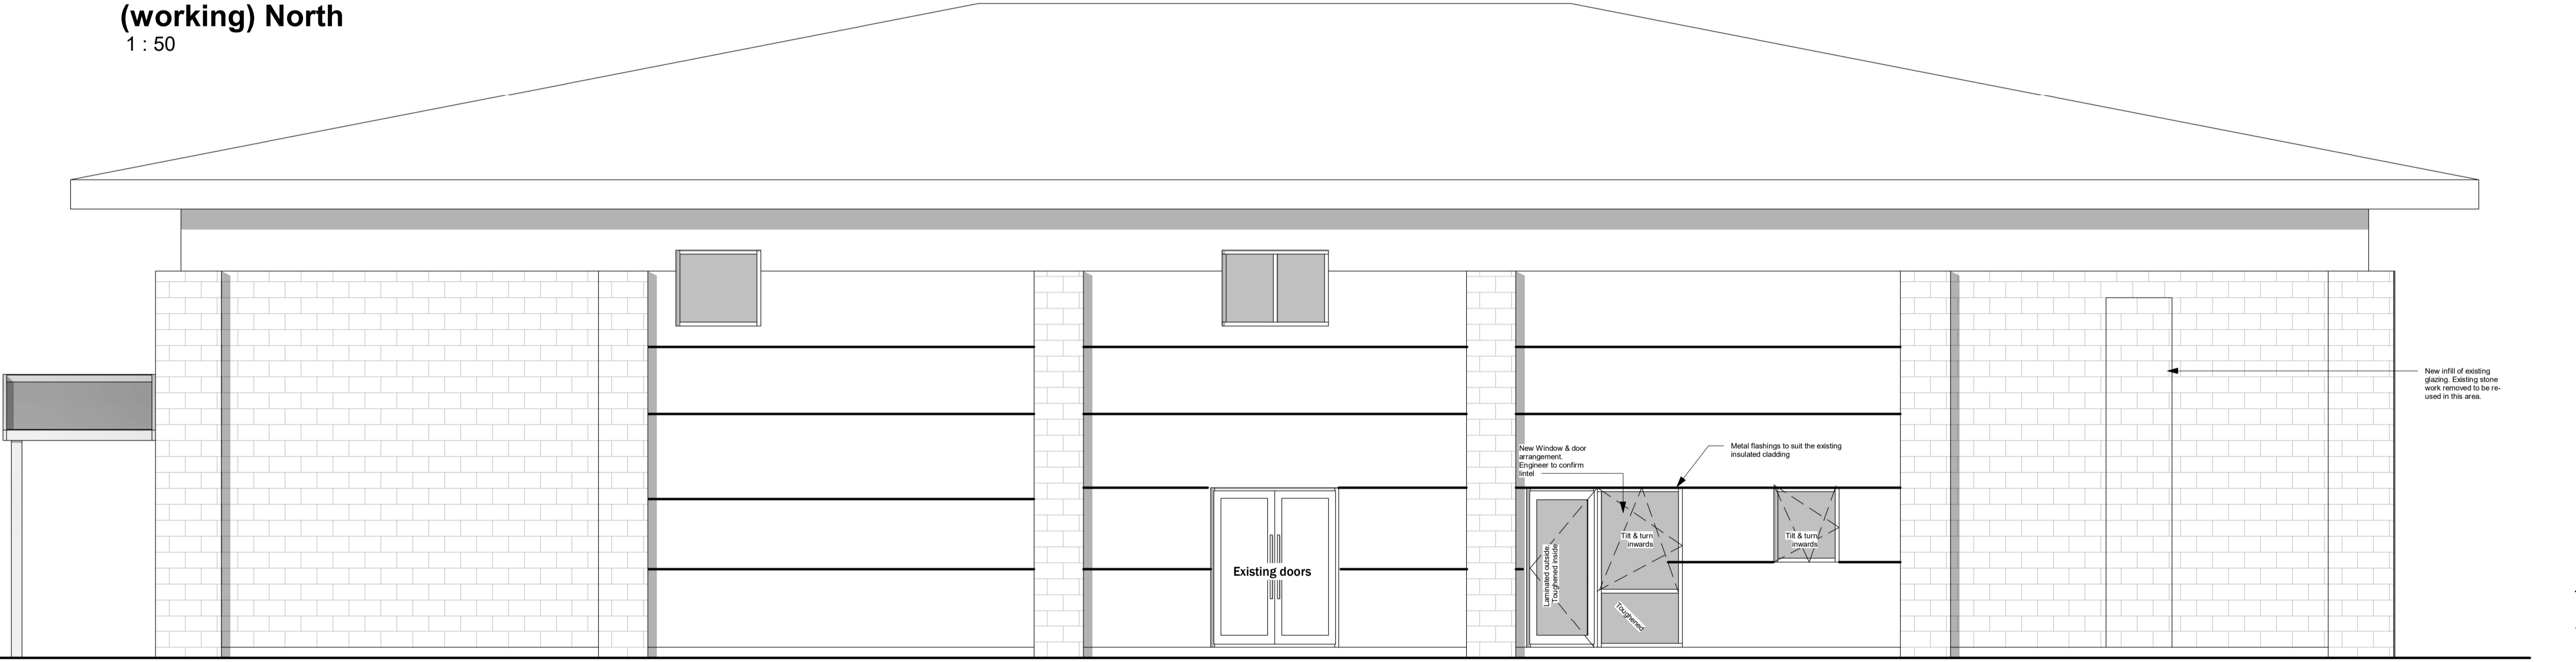


**(working) South**  
1 : 50

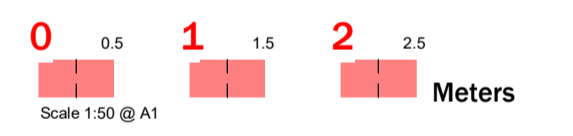

Warrant issue

No.	Description	Date
A	Warrant notes	30.11.23

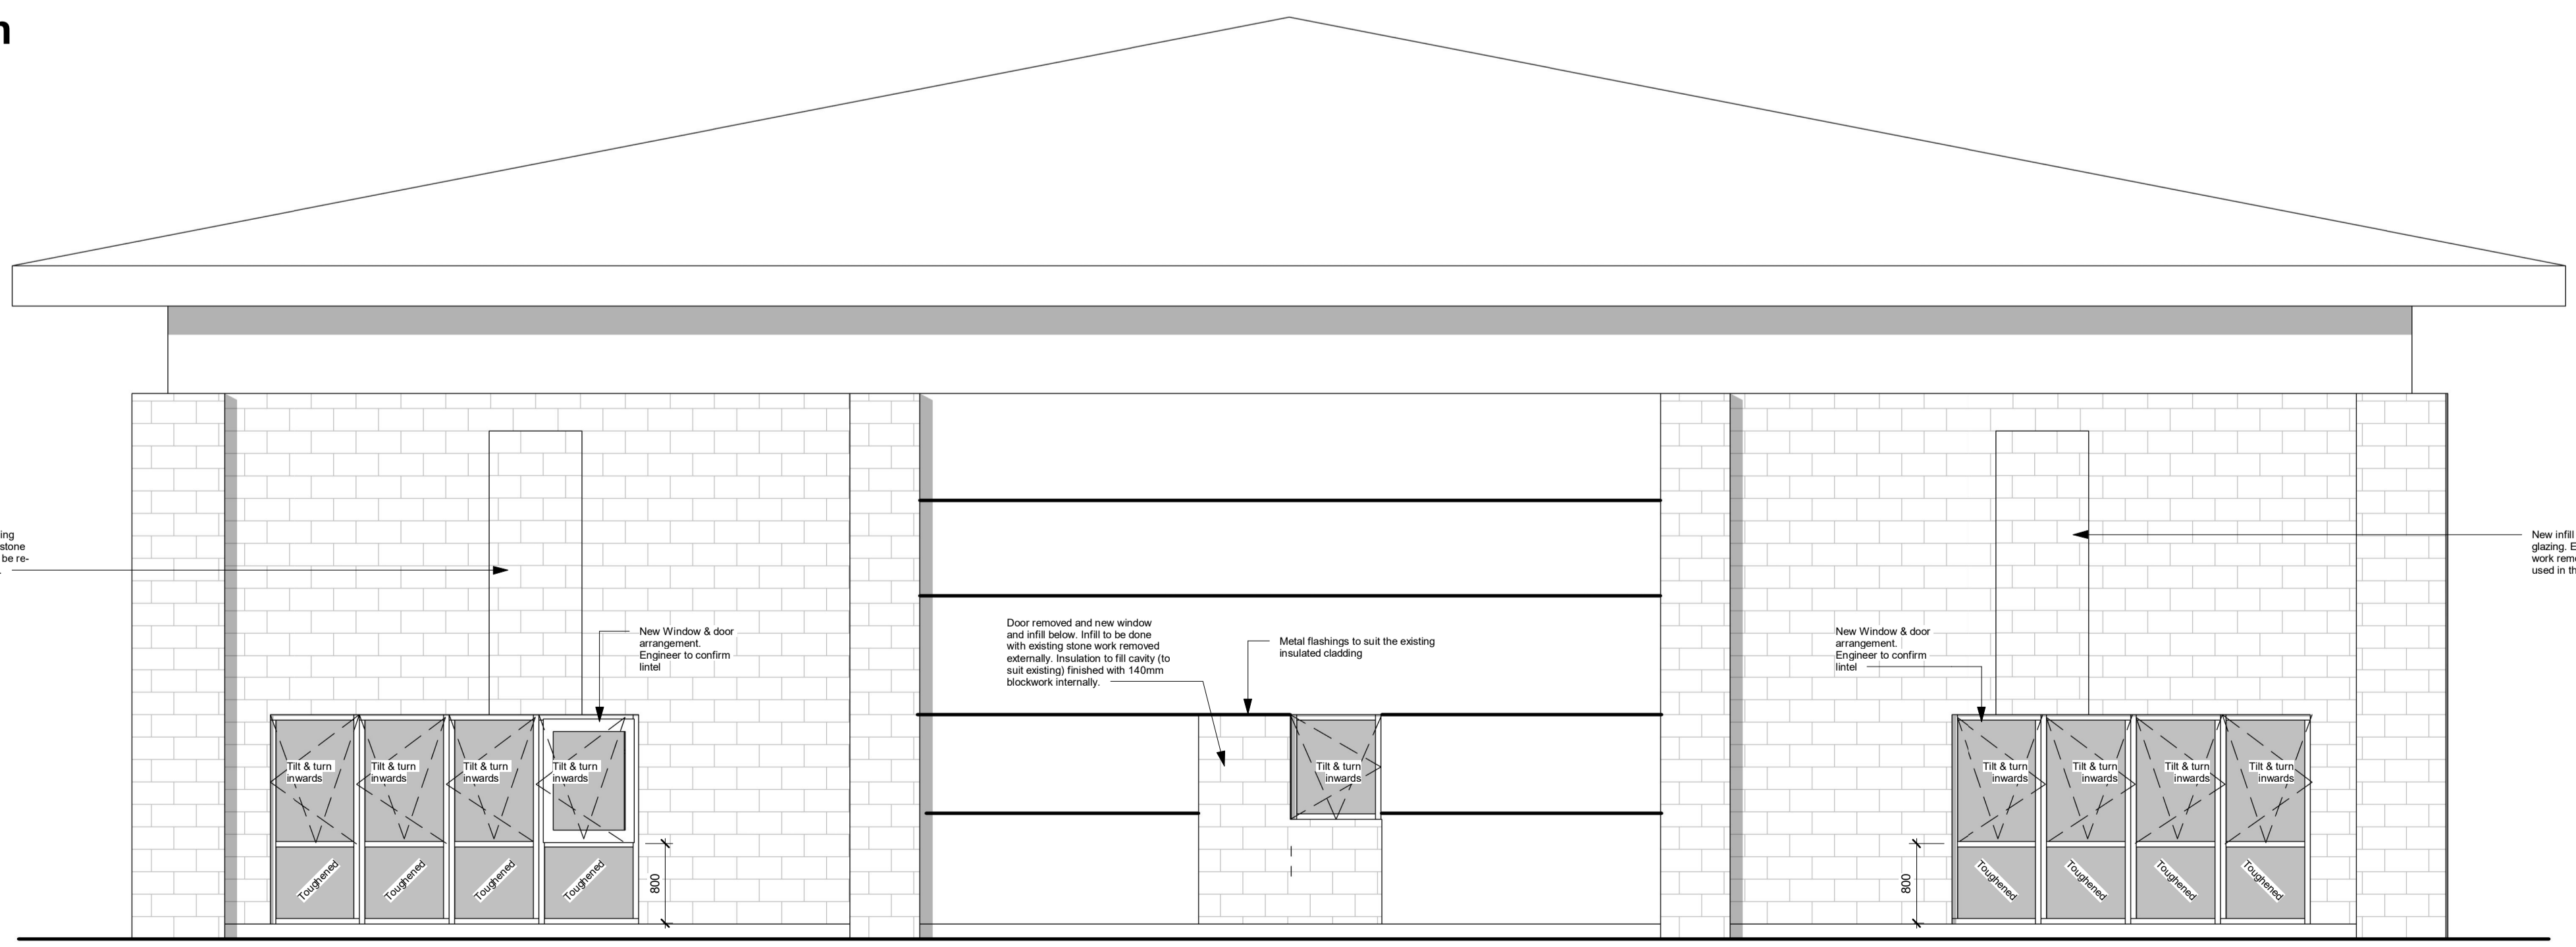

**(working) East**  
1 : 50

Denise Barras

Alterations to Nursery

(working) Elevations

Date	29.09.22
Drawn by	GIR
2022 002 - 102	
Scale	1 : 50

1. Protected by copyright, no reproduction without express permission from architect.  
2. Contractor is responsible for checking all dimensions prior to construction.  
3. Discrepancies to be referred to architect for decision.  
4. Must be read in conjunction with written specification and engineers/sub contractors construction information.