




PROPOSED
FRONT ELEVATION

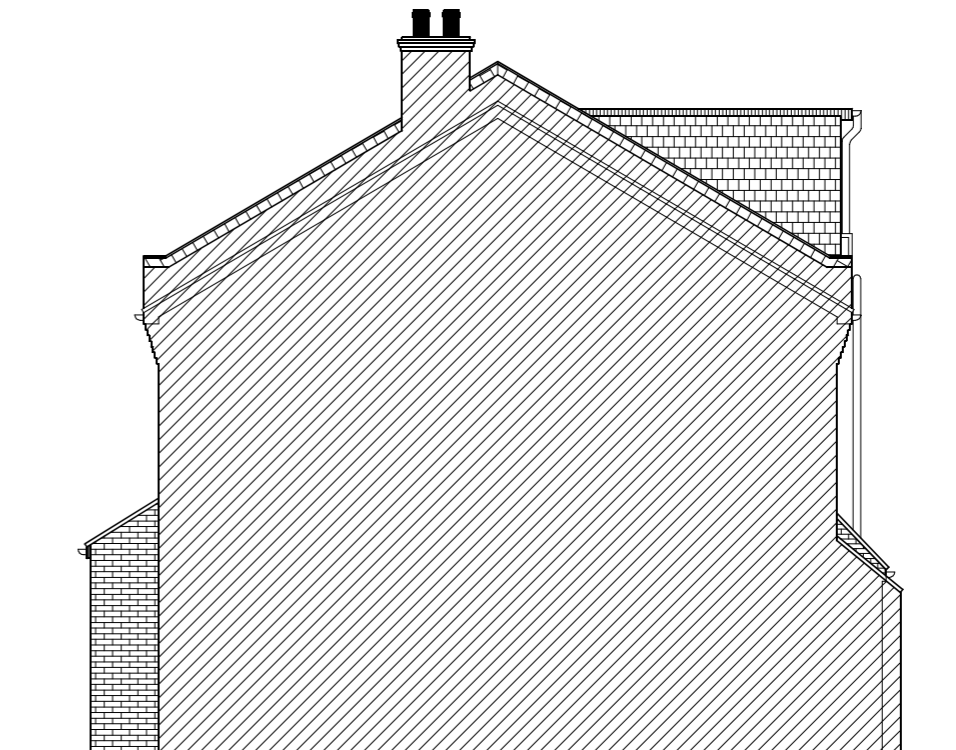


PROPOSED
SIDE ELEVATION-1

CALCULATIONS


PERMITTED DEVELOPMENT RIGHT FOR LOFT CONVERSION FOR TERRACE PROPERTY = 40m³

MAIN ROOF DORMER VOLUME - V1


$L \times W \times H \times \frac{1}{2}$
 $4.36 \times 5.3 \times 2.55 \times \frac{1}{2} = 29.5\text{m}^3$

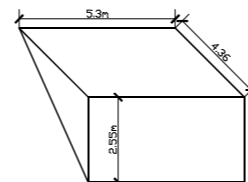

PROPOSED
REAR ELEVATION

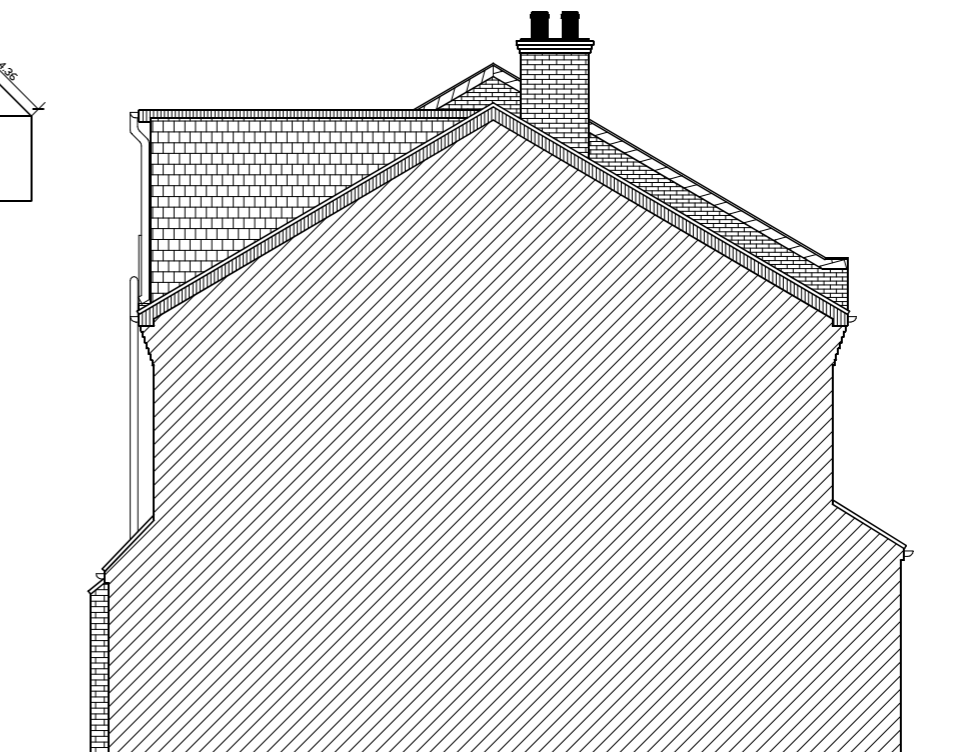

PROPOSED
SIDE ELEVATION-2

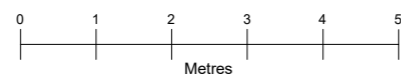

SCALE 1:100@A3

PROJECT :
18 Strathearn Road Sutton
SM1 2RS

TITLE :
PROPOSED ELEVATION (OPTION 1)

REF : 238-ST-SK05

STRUCTURE MATTERS Ltd®
 email: info@structure-matters.co.uk
 website: <https://structure-matters.co.uk/>

P3	05.12.23	PLANNING ISSUE	FV
P2	29.10.23	PLANNING ISSUE	FV
P1	24.10.23	PLANNING ISSUE	FV
		AMENDMENT	BY