




Shed  
6.0m X 8.4m

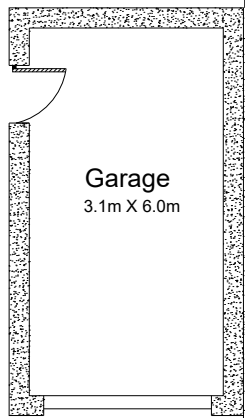

Garage  
3.1m X 6.0m

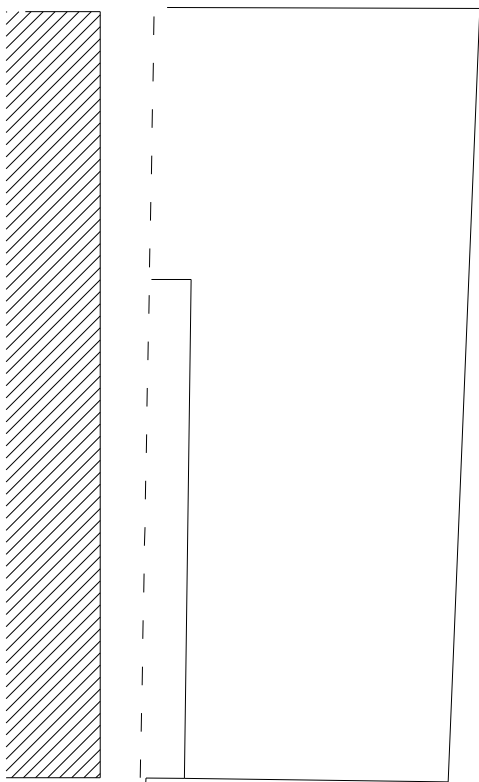


Existing plan

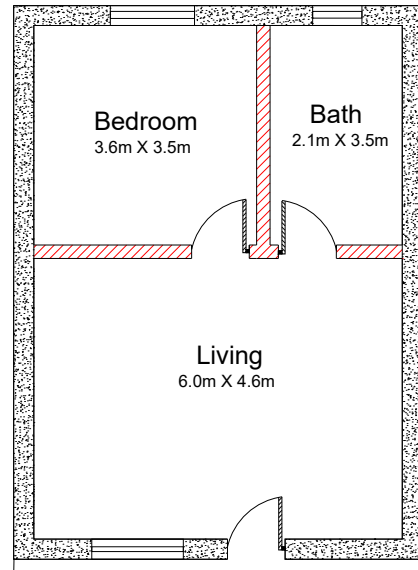


Bedroom  
3.6m X 3.5m

Bath  
2.1m X 3.5m

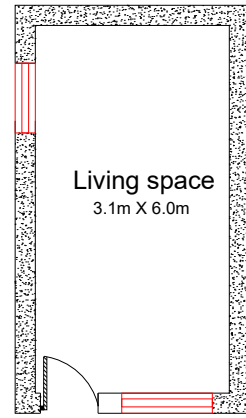



Living  
6.0m X 4.6m

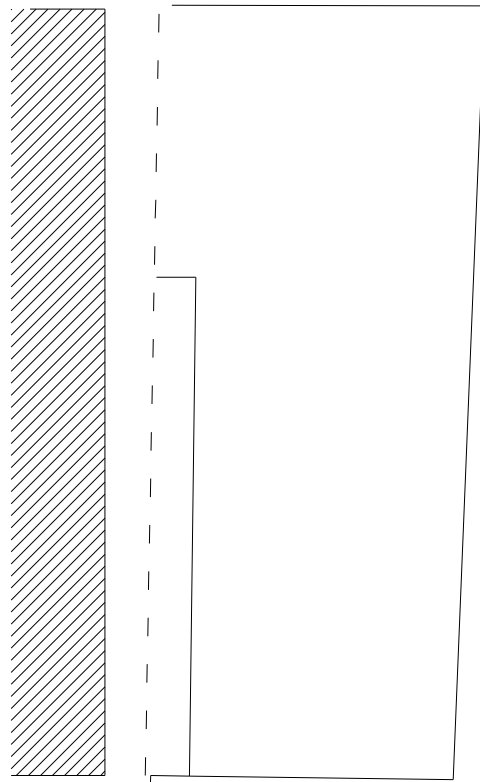

Living space  
3.1m X 6.0m



Proposed plan

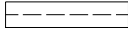 -  existing
-  proposed
-  boundary line
-  to be demolished