


- NOTES**
1. ALL WORK TO BE IN ACCORDANCE WITH ALL RELEVANT BRITISH STANDARD SPECIFICATIONS, CODES OF PRACTICE AND ENGINEER'S SPECIFICATIONS.
 2. THIS DRAWING TO BE READ IN CONJUNCTION WITH ALL RELEVANT ARCHITECTURAL AND ENGINEERING SERVICES DRAWINGS, INC. CLIENTS SPEC.
 3. ALL DIMENSIONS TO BE CHECKED ON SITE BY THE CONTRACTOR PRIOR TO FABRICATION.
 4. IN CASE OF DISCREPANCY BETWEEN DRAWINGS, OR A LACK OF DIMENSIONS, MGA LTD MUST BE CONSULTED BEFORE WORK PROCEEDS.
 5. DO NOT SCALE THIS DRAWING. IF IN DOUBT ASK.
 6. FFL DENOTES FINISHED FLOOR LEVEL. SFL DENOTES STRUCTURAL FLOOR LEVEL. EL DENOTES EXISTING LEVEL.
 7. ALL DIMENSIONS SHOWN ARE IN MILLIMETRES.
 8. ALL LEVELS SHOWN ARE IN METRES.

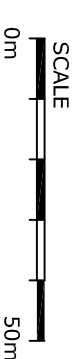

P1	PLANNING ISSUE	21.12.23	AB
REV	DESCRIPTION	DATE	BY

STATUS: PLANNING

PROJECT
 30 CORNMILL CRESCENT
 HOLYSTONE
 NORTH TYNESIDE
 NE27 0ND

TITLE
 LOFT CONVERSION
 LOCATION PLAN

MCGREGOR ASSOCIATES LTD
 CONSULTING CIVIL AND STRUCTURAL ENGINEERS
 & BUILDING DESIGN CONSULTANTS



12C ALBION HOUSE
 WEST PERCY STREET
 NORTH SHIELDS
 TYNE & WEAR
 NE29 0DW

TEL: 0191 2592300
 E-MAIL: info@mcgregorassociates.co.uk

DATE	SCALE	DRAWN	CHECKED	APPRV.
DEC' 2023	1:1250	AB	SH	
JOB NUMBER	DRAWING NUMBER	REV	SIZE	
5/4309	01	P1	A3	