

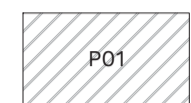
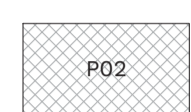
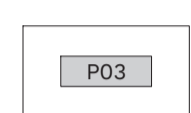
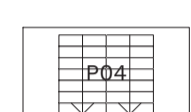
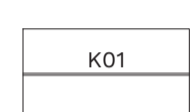
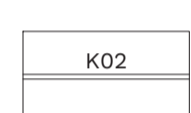

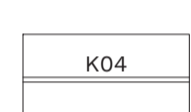


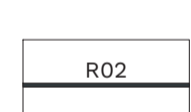

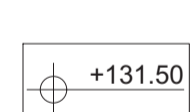


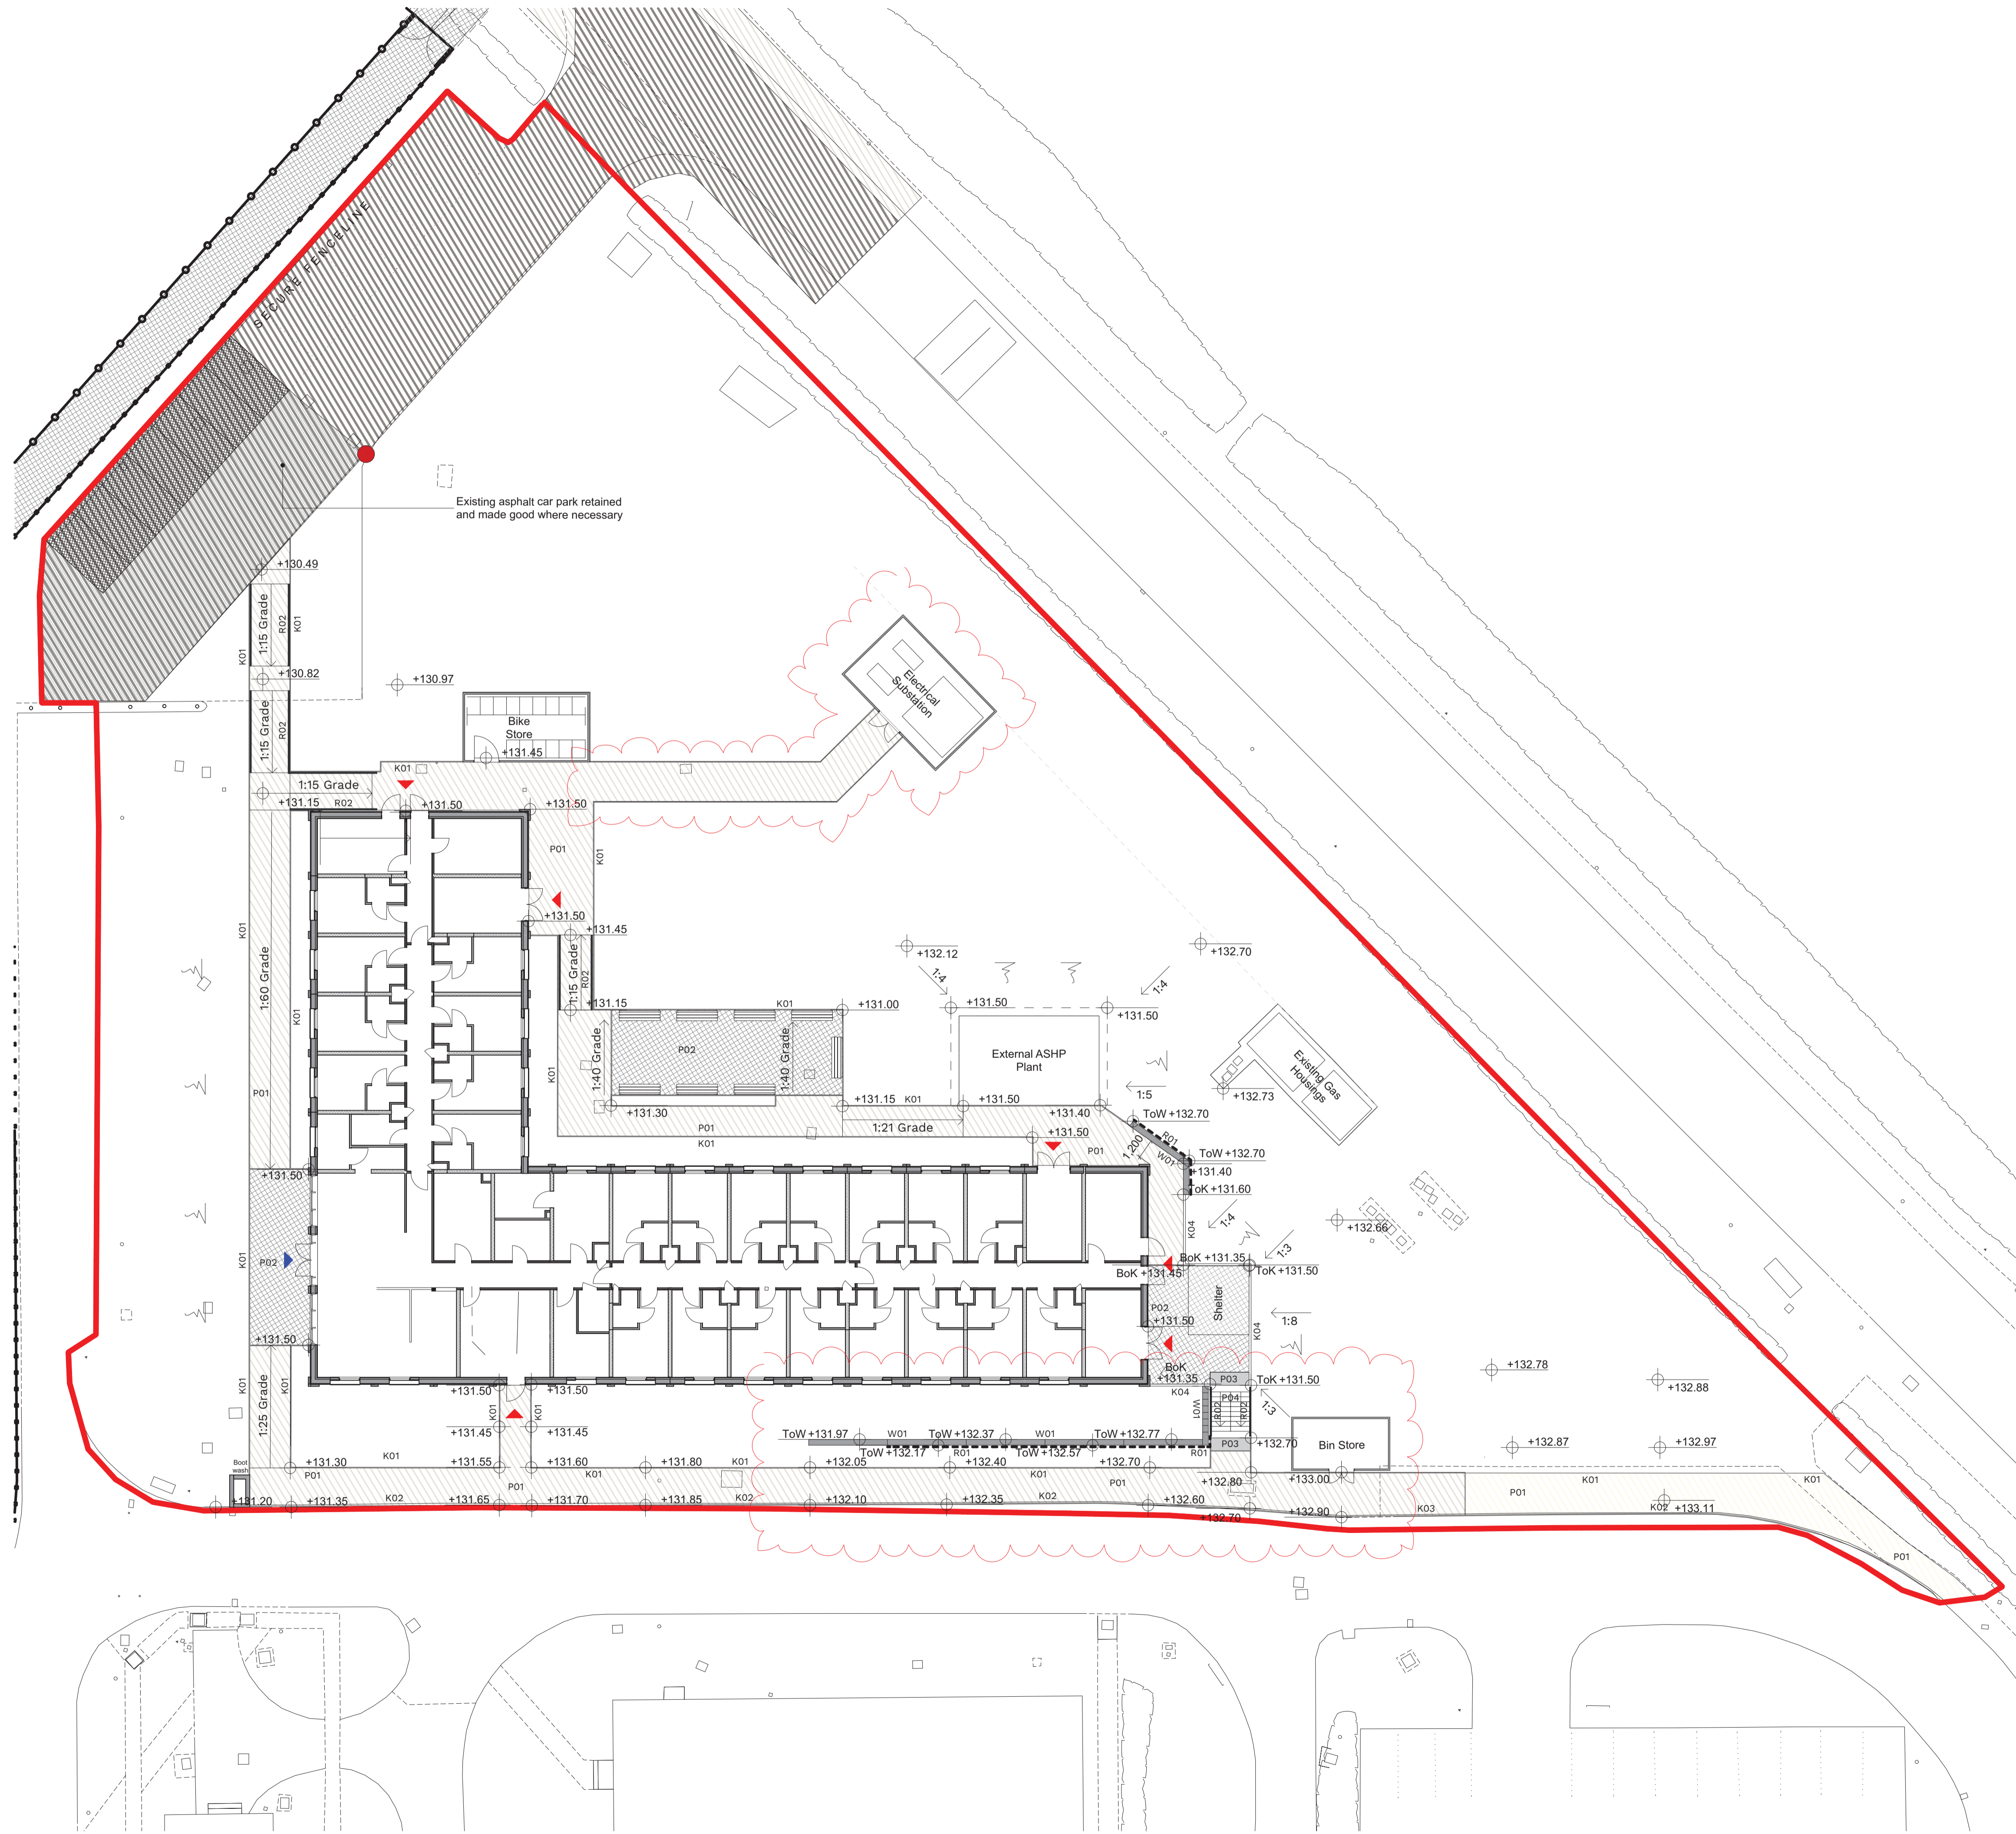
Notes
 Check all dimensions on site. Do not scale from this drawing
 Report any discrepancies and omissions to HLM Architects
 This Drawing is Copyright ©

Key: Building Elements

-  Primary Entrances
-  Secondary Entrances

Key: Landscaping

-  Pedestrian Asphalt
Refer to: Ss_30_14_05_06
Asphalt concrete paving systems P01
-  Block Paving
Refer to: Pr_25_93_60_17
Concrete paving blocks P02
-  Tactile Paving
Refer to: Pr_25_93_60_23
Concrete tactile flags P03
-  Concrete Steps
Refer to: Pr_25_30_90_18
Concrete step units P04
-  Pin Kerb
Refer to: Pr_25_93_45_18
Concrete kerbs K01
-  HB2 Kerb
Refer to: Pr_25_93_45_18
Concrete kerbs K02
-  Drop Kerb
Refer to: Pr_25_93_45_18
Concrete kerbs K03
-  Conservation Kerb
Refer to: Pr_25_93_45_18
Concrete kerbs K04
-  Retaining wall
Refer to: Pr_20_93_71_15
Concrete interlocking blocks W01
-  Pedestrian Guardrail
Refer to: Ss_25_15_60_55 Metal post
and panel barrier systems R01
-  Handrail
Refer to: Pr_25_30_36_11
Carbon steel handrails R02
-  Benches
Indicative only - to be provided by site.
-  Proposed levels



Rev	Description	Date	By	Chk
Co2	Stage 5 Issue - Revised site layout with retaining walls added, ramp removed and bin store repositioned, all to accommodate existing gas services. Substation located.	12/12/23	CC	HLM
Co1	Stage 5 Preliminary Issue for Construction	17.11.23	CC	SA
P03	Issued for Discussion	09.10.23	CC	SA
P02	STAGE 4 ISSUE	11.08.23	CC	AO
P01	Preliminary Issue for review / comment	09.08.23	CC	SA

Revisions	Suitability
Project	A1 CONSTRUCTION

KENDREW BARRACKS OFFICIAL

Client
DEFENCE INFRASTRUCTURE ORGANISATION

Title
HARD LANDSCAPING PLAN-XX-G00400-XX

Drawing No.	Revision
Z9A8416Y20-HLM-XX-KEND01XXXXF00-DR-L-300001-	C02

Scale @ A1	Drawn
1:200	CC
Date	Checked
09/08/2023	HLM



© HLM Architects
 2nd Floor
 Ailsa Court
 121 West Regent Street
 Glasgow G2 2SD

www.hlmarchitects.com
 T. +44 (0) 141 226 8320
 F. +44 (0) 141 226 8350
 glasgow@hlmarchitects.com

