


Item Spec: 1 of 22	Quantity: 1	Location: D-01 Lobby North Glazed Door	Job Type: Supply & Fit - Remove & replace
---------------------------	--------------------	--	--

☀ View from outside

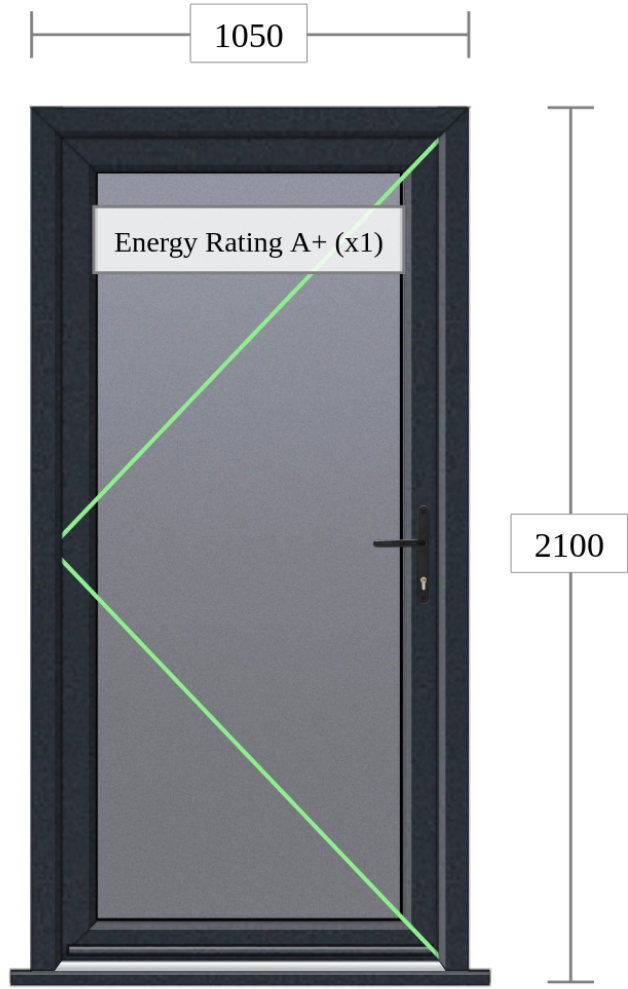

Point of arrow denotes hinge position of openers.

Halo Residential Door (x1)

Opens: In
Frame: 72mm System 10
Sash: Standard System 10 - Open In
Low Threshold: Mobility (Open In)
Bead: Flat
Cill: 150mm
Frame Joint Type: Welded
Sash Joint Type: Welded

Colour: Out: Anthracite Grey Smooth, In: Anthracite Grey Smooth

Lock Cylinder: Euro Cylinder Nickel
Door Hinge: SFS Flag Hinge Black
Door Handle: Balmoral L/L Black

Cylinder 3 Star: Required x1
Energy Rating: A+




Glass: Triple Glazed (Toughened) - 20mm Swiss Spacer Black - Clear

Please note: Images shown are for illustrative purposes. Printers & computer screens cannot be relied upon to accurately replicate colours.

Produced using Framepoint® Technology
 Copyright TommyTrinder.com Ltd

Item Spec: 2 of 22	Quantity: 1	Location: D-02 Dining East Glazed Patio Doors	Job Type: Supply & Fit - Remove & replace
---------------------------	--------------------	---	--

☀ View from outside

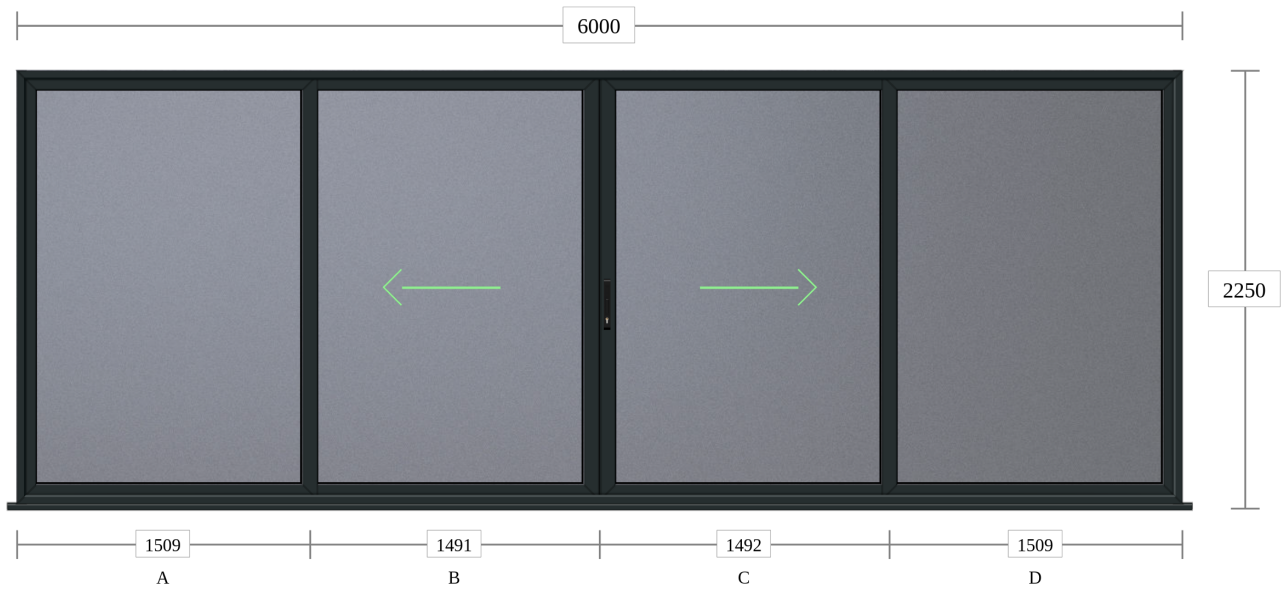

Point of arrow denotes hinge position of openers.

Origin OS-29 Patio Door (v1) (x1)

Frame: Standard Bevel
Sash: Slim Square
Interlock: Slim
Bead: Square
Cill: 225mm Cill
Frame Joint Type: Mitred
Sash Joint Type: Mitred

Colour: Anthracite Grey

Lock Cylinder: Euro Cylinder Nickel
Door Handle: OS20 Patio - Jet Black

Glass: 28mm Low-E Tough - 20mm Swiss Spacer Black - Clear




Please note: Images shown are for illustrative purposes.
Printers & computer screens cannot be relied upon to accurately replicate colours.

Produced using Framepoint® Technology
Copyright TommyTrinder.com Ltd

Item Spec: 3 of 22	Quantity: 1	Location: W-01 Living North Full Height Case	Job Type: Supply & Fit - Remove & replace
---------------------------	--------------------	--	--

☀ **View from outside**

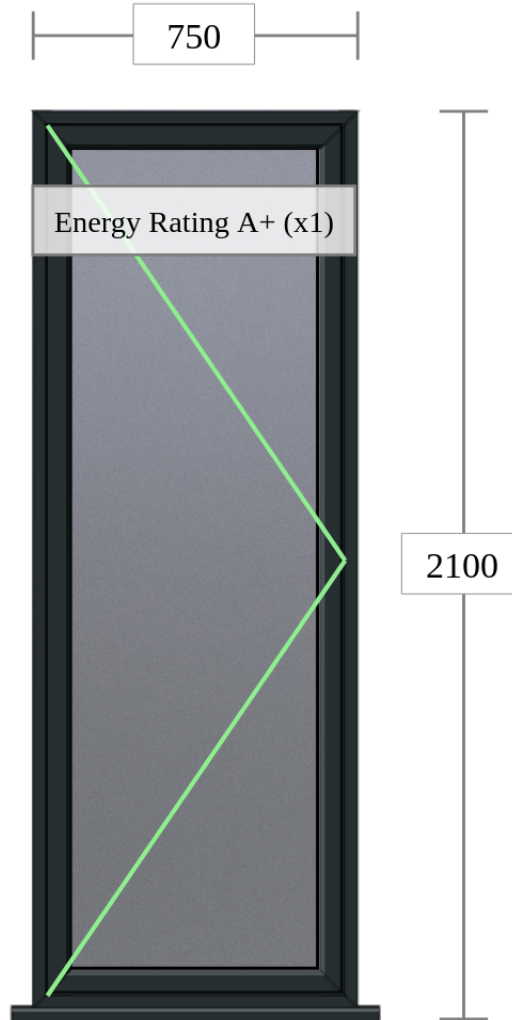

Point of arrow denotes hinge position of openers.

Origin OW-80 Window (v1) (x1)

Frame: Short Leg Square
Sash: Flush Bevel
Bead: Bevel
Cill: 155mm
Frame Joint Type: Mitred
Sash Joint Type: Mitred

Colour: Anthracite Grey

Window Handle: Brushed

Energy Rating: A+

Glass: Triple Glazed (Toughened) - 20mm Swiss Spacer Black - Clear




Please note: Images shown are for illustrative purposes.
Printers & computer screens cannot be relied upon to accurately replicate colours.

Produced using Framepoint® Technology
Copyright TommyTrinder.com Ltd

Item Spec: 4 of 22	Quantity: 1	Location: W-02 Living North Non Opening	Job Type: Supply & Fit - Remove & replace
---------------------------	--------------------	---	--

☀ **View from outside**

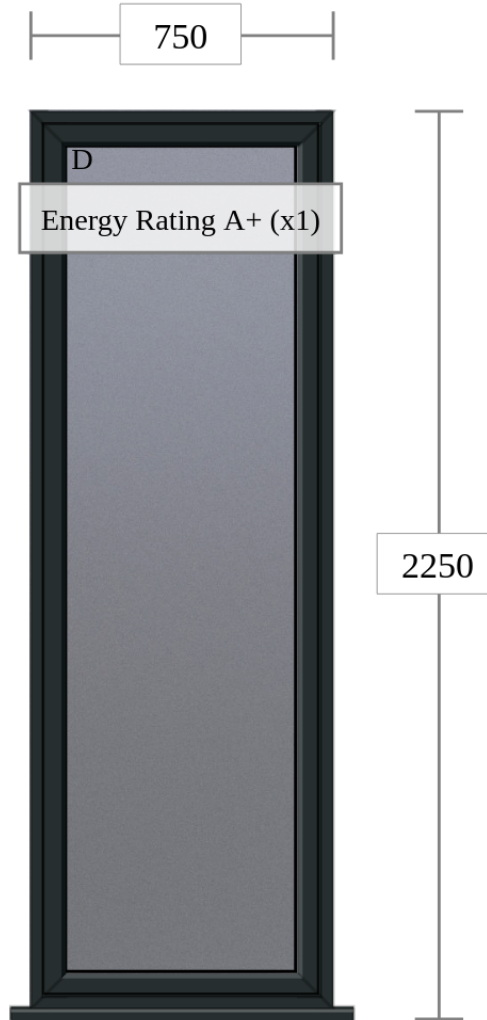

Point of arrow denotes hinge position of openers.

Origin OW-80 Window (v1) (x1)

Frame: Short Leg Square
Sash: Flush Bevel
Bead: Bevel
Cill: 155mm
Frame Joint Type: Mitred
Sash Joint Type: Mitred

Colour: Anthracite Grey

Energy Rating: A+

Glass: Triple Glazed (Toughened) - 20mm Swiss Spacer Black - Clear


Please note: Images shown are for illustrative purposes.
Printers & computer screens cannot be relied upon to accurately replicate colours.



Produced using Framepoint® Technology
Copyright TommyTrinder.com Ltd

Item Spec: 5 of 22	Quantity: 1	Location: W-05 Kitchen South Non Opening	Job Type: Supply & Fit - Remove & replace
---------------------------	--------------------	--	--

☀ **View from outside**

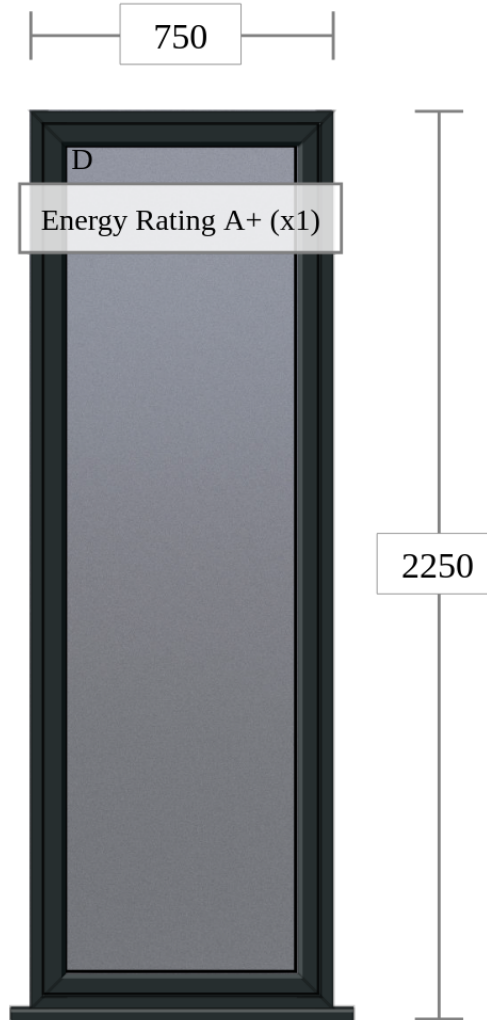

Point of arrow denotes hinge position of openers.

Origin OW-80 Window (v1) (x1)

Frame: Short Leg Square
Sash: Flush Bevel
Bead: Bevel
Cill: 155mm
Frame Joint Type: Mitred
Sash Joint Type: Mitred

Colour: Anthracite Grey

Energy Rating: A+

Glass: Triple Glazed (Toughened) - 20mm Swiss Spacer Black - Clear


Please note: Images shown are for illustrative purposes.
Printers & computer screens cannot be relied upon to accurately replicate colours.



Produced using Framepoint® Technology
Copyright TommyTrinder.com Ltd

Item Spec: 6 of 22	Quantity: 1	Location: W-07 Kitchen South Casement Window	Job Type: Supply & Fit - Remove & replace
---------------------------	--------------------	--	--

☀ **View from outside**

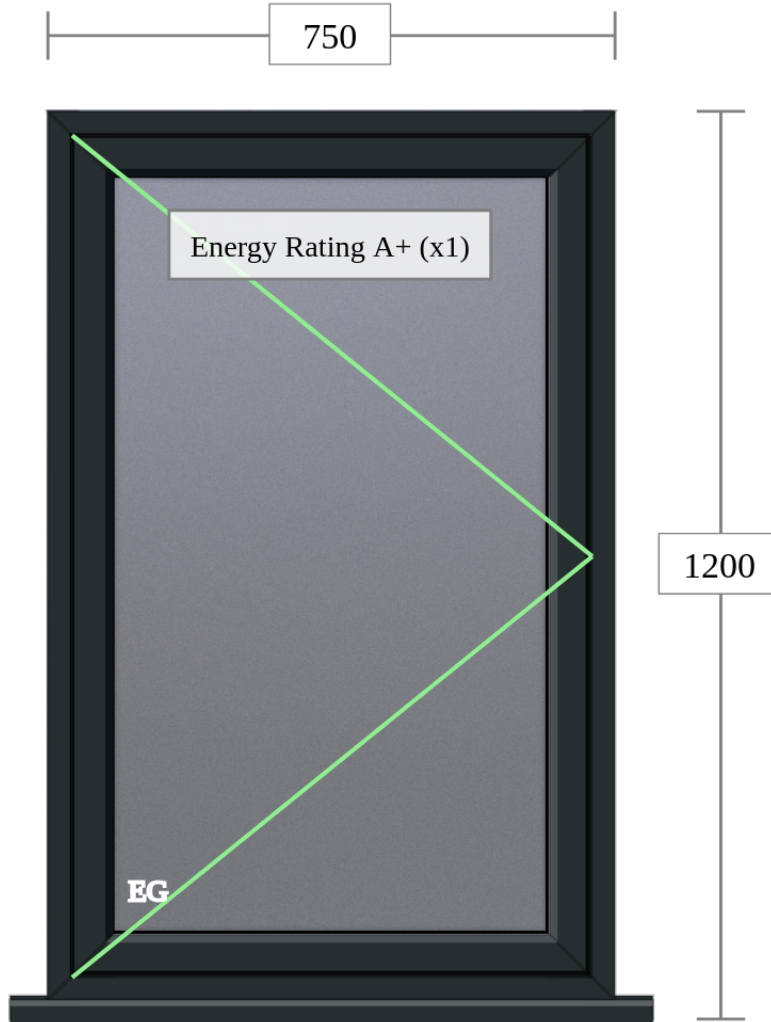

Point of arrow denotes hinge position of openers.

Origin OW-80 Window (v1) (x1)

Frame: Short Leg Square
Sash: Flush Bevel
Bead: Bevel
Cill: 155mm
Frame Joint Type: Mitred
Sash Joint Type: Mitred

Colour: Anthracite Grey

Window Handle: Brushed
Egress: Yes

Energy Rating: A+

Glass: Triple Glazed (Toughened) - 20mm Swiss Spacer Black - Clear




Please note: Images shown are for illustrative purposes.
Printers & computer screens cannot be relied upon to accurately replicate colours.

Produced using Framepoint® Technology
Copyright TommyTrinder.com Ltd

Item Spec: 7 of 22	Quantity: 1	Location: W-08 Utility Casement Window	Job Type: Supply & Fit - Remove & replace
---------------------------	--------------------	---	--

☀ **View from outside**

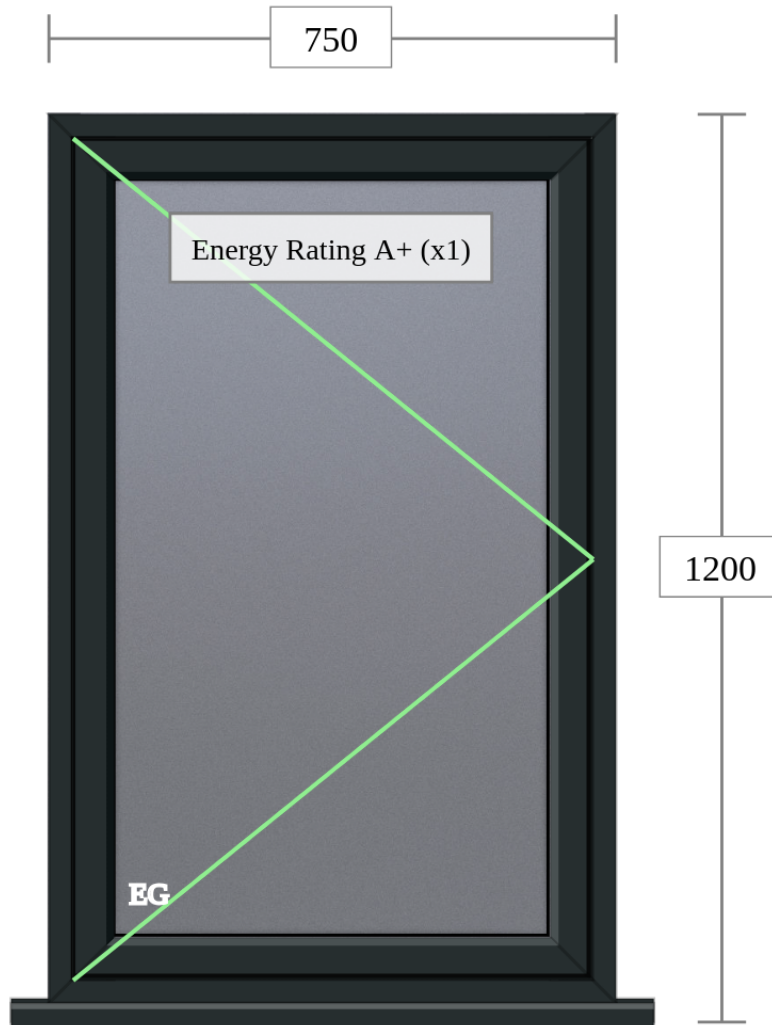

Point of arrow denotes hinge position of openers.

Origin OW-80 Window (v1) (x1)

Frame: Short Leg Square
Sash: Flush Bevel
Bead: Bevel
Cill: 155mm
Frame Joint Type: Mitred
Sash Joint Type: Mitred

Colour: Anthracite Grey

Window Handle: Brushed
Egress: Yes

Energy Rating: A+

Glass: Triple Glazed (Toughened) - 20mm Swiss Spacer Black - Clear




Please note: Images shown are for illustrative purposes.
Printers & computer screens cannot be relied upon to accurately replicate colours.

Produced using Framepoint® Technology
Copyright TommyTrinder.com Ltd

Item Spec: 8 of 22	Quantity: 1	Location: W-09 Bed 3 South Double Casement	Job Type: Supply & Fit - Remove & replace
---------------------------	--------------------	--	--

☀ **View from outside**

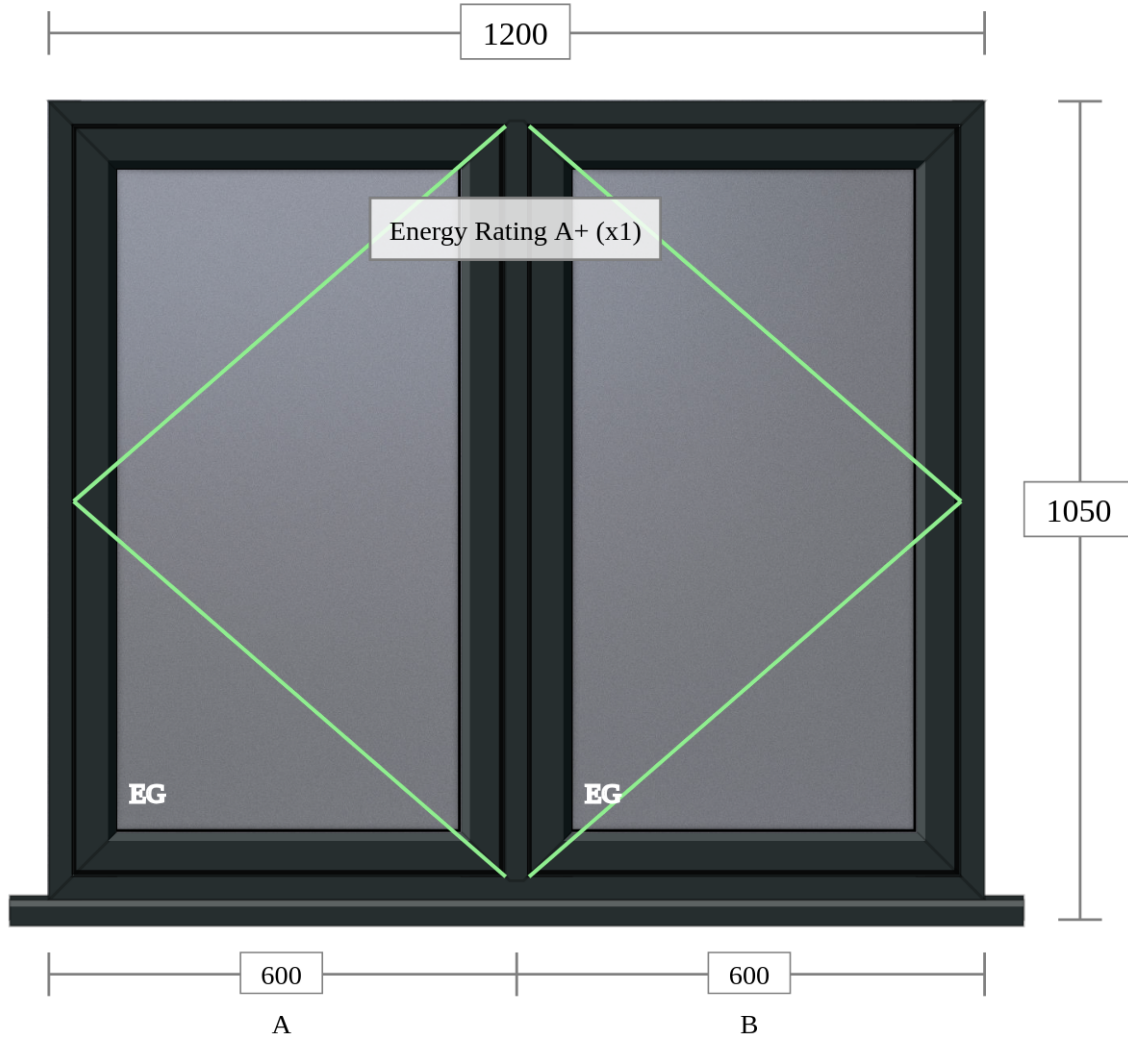

Point of arrow denotes hinge position of openers.

Origin OW-80 Window (v1) (x1)

Frame:	Short Leg Square	Colour:	Anthracite Grey
Sash:	Flush Bevel		
Mullion:	Standard Square		
Bead:	Bevel		
Cill:	155mm		
Frame Joint Type:	Mitred		
Transom/Mullion Joint Type:	Square		
Sash Joint Type:	Mitred		

Window Handle:	Brushed
Egress:	Yes
Energy Rating:	A+

Glass: Triple Glazed (Toughened) - 20mm Swiss Spacer Black - Clear


Please note: Images shown are for illustrative purposes.
Printers & computer screens cannot be relied upon to accurately replicate colours.



Produced using Framepoint® Technology
Copyright TommyTrinder.com Ltd

Item Spec: 9 of 22	Quantity: 1	Location: W-10 Bed 3 Top Hung Window	Job Type: Supply & Fit - Remove & replace
---------------------------	--------------------	---	--

☀ **View from outside**

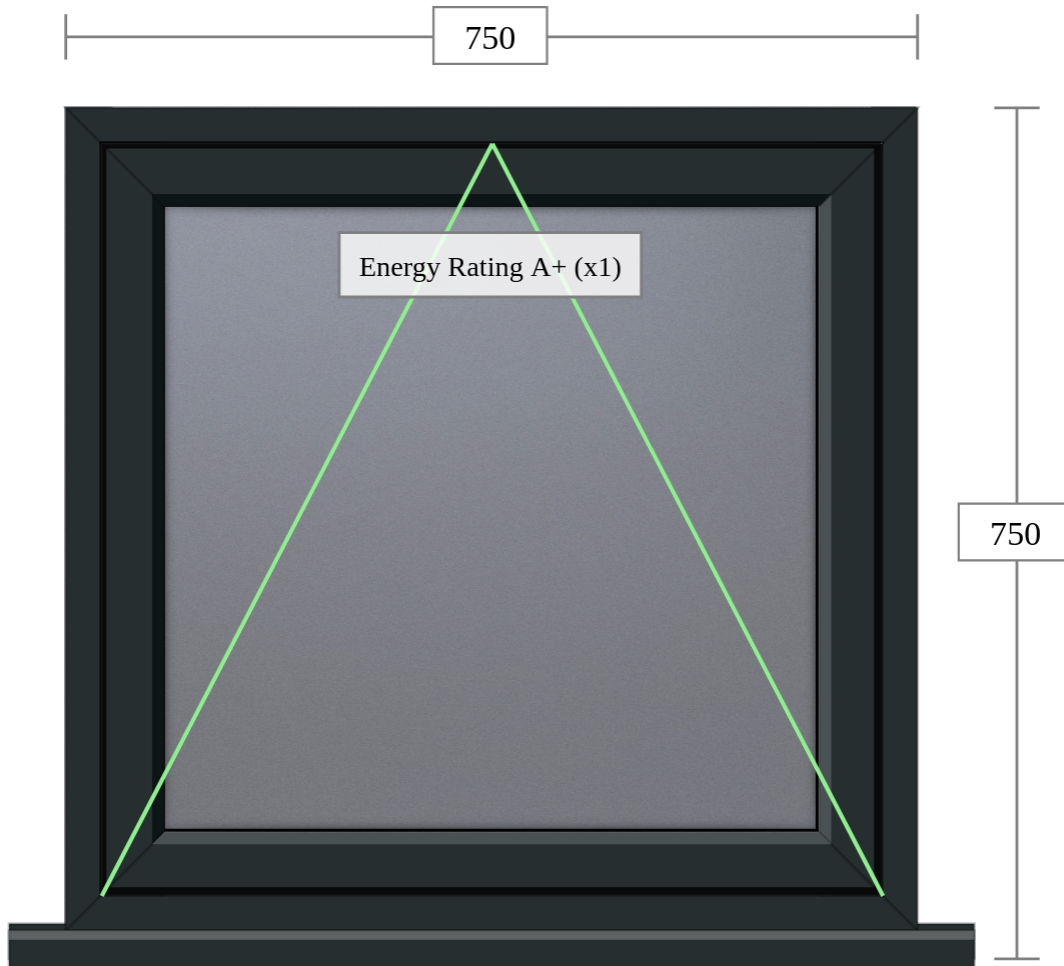

Point of arrow denotes hinge position of openers.

Origin OW-80 Window (v1) (x1)

Frame: Short Leg Square
Sash: Flush Bevel
Bead: Bevel
Cill: 155mm
Frame Joint Type: Mitred
Sash Joint Type: Mitred

Colour: Anthracite Grey

Window Handle: Brushed

Energy Rating: A+

Glass: Triple Glazed (Toughened) - 20mm Swiss Spacer Black - Clear




Please note: Images shown are for illustrative purposes.
 Printers & computer screens cannot be relied upon to accurately replicate colours.

Produced using Framepoint® Technology
 Copyright TommyTrinder.com Ltd

Item Spec: 10 of 22	Quantity: 1	Location: W-11 Garden Room West Double Top H	Job Type: Supply & Fit - Remove & replace
----------------------------	--------------------	---	--

☀ View from outside

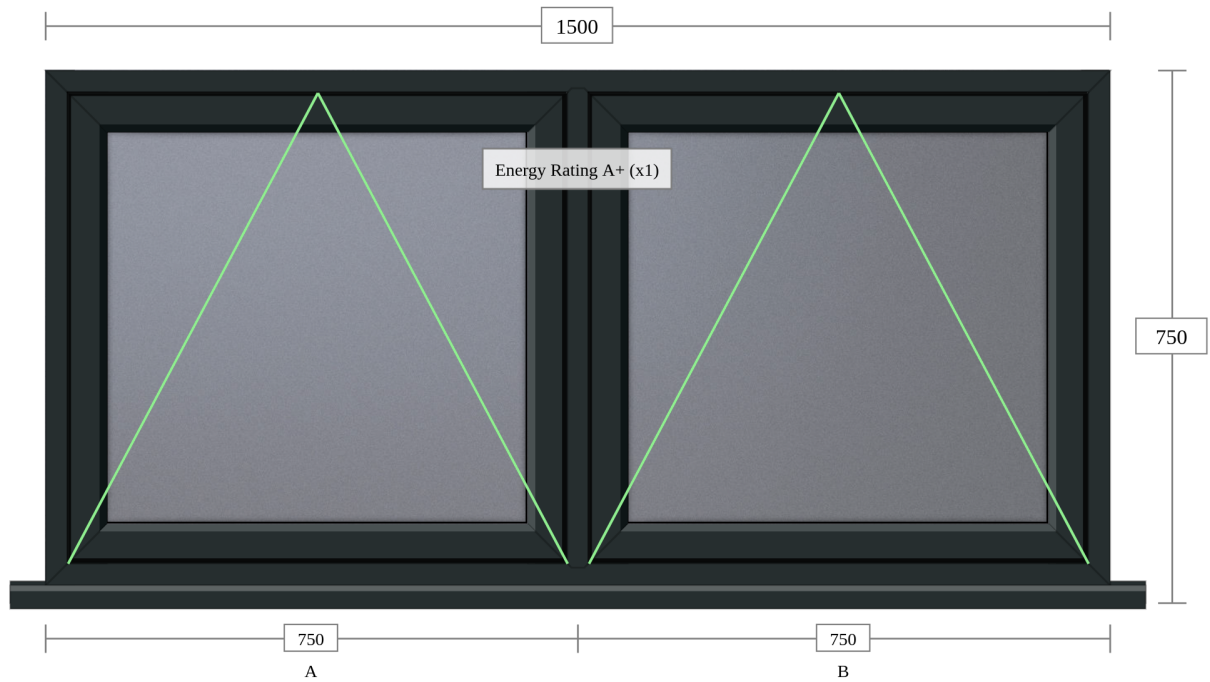

Point of arrow denotes hinge position of openers.

Origin OW-80 Window (v1) (x1)

Frame: Short Leg Square
Sash: Flush Bevel
Mullion: Standard Square
Bead: Bevel
Cill: 155mm
Frame Joint Type: Mitred
Transom/Mullion Joint Type: Square
Sash Joint Type: Mitred

Colour: Anthracite Grey

Window Handle: Brushed

Energy Rating: A+

Glass: Triple Glazed (Toughened) - 20mm Swiss Spacer Black - Clear


Please note: Images shown are for illustrative purposes.
 Printers & computer screens cannot be relied upon to accurately replicate colours.



Produced using Framepoint® Technology
 Copyright TommyTrinder.com Ltd

Item Spec: 11 of 22	Quantity: 1	Location: W-12 Corridor West Top Hung Window	Job Type: Supply & Fit - Remove & replace
----------------------------	--------------------	--	--

☀ **View from outside**

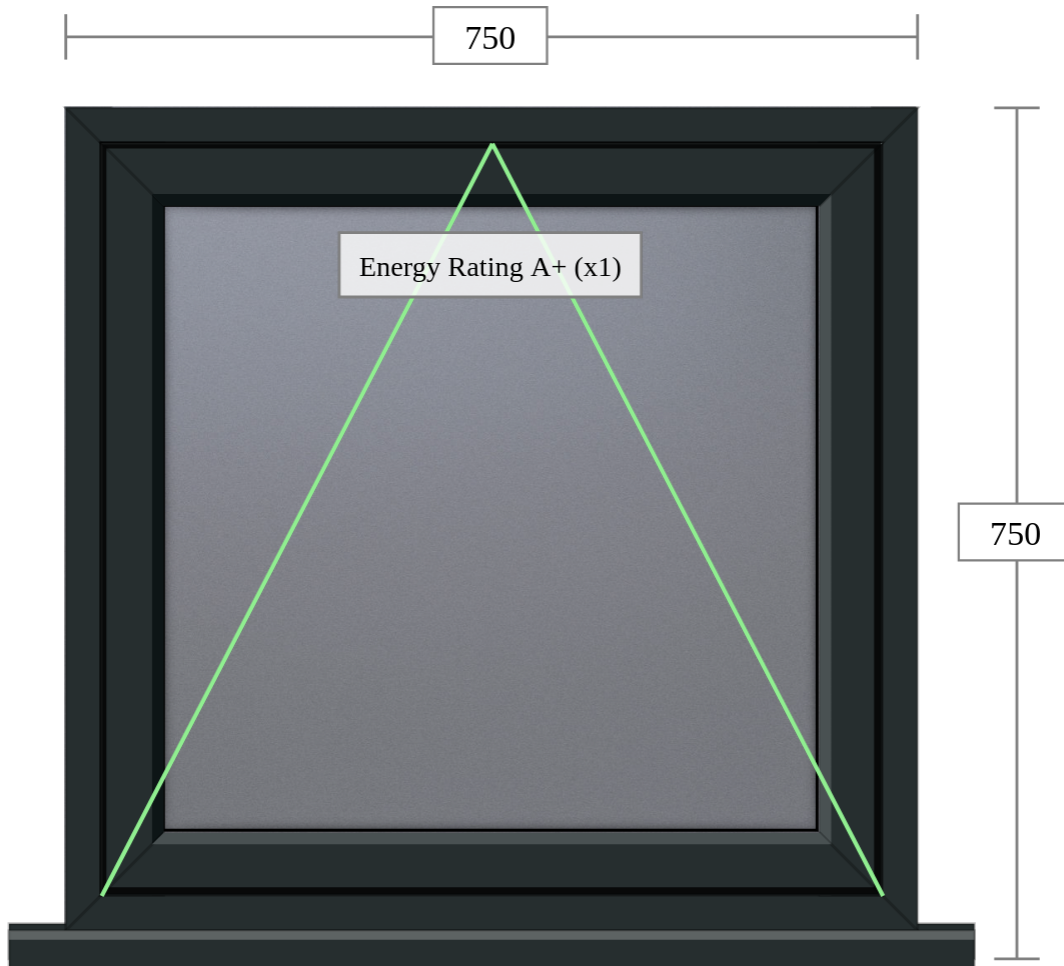

Point of arrow denotes hinge position of openers.

Origin OW-80 Window (v1) (x1)

Frame: Short Leg Square
Sash: Flush Bevel
Bead: Bevel
Cill: 155mm
Frame Joint Type: Mitred
Sash Joint Type: Mitred

Colour: Anthracite Grey

Window Handle: Brushed

Energy Rating: A+

Glass: Triple Glazed (Toughened) - 20mm Swiss Spacer Black - Clear




Please note: Images shown are for illustrative purposes.
Printers & computer screens cannot be relied upon to accurately replicate colours.

Produced using Framepoint® Technology
Copyright TommyTrinder.com Ltd

Item Spec: 12 of 22	Quantity: 1	Location: W-13 Corridor West Top Hung Window	Job Type: Supply & Fit - Remove & replace
----------------------------	--------------------	--	--

☀ **View from outside**

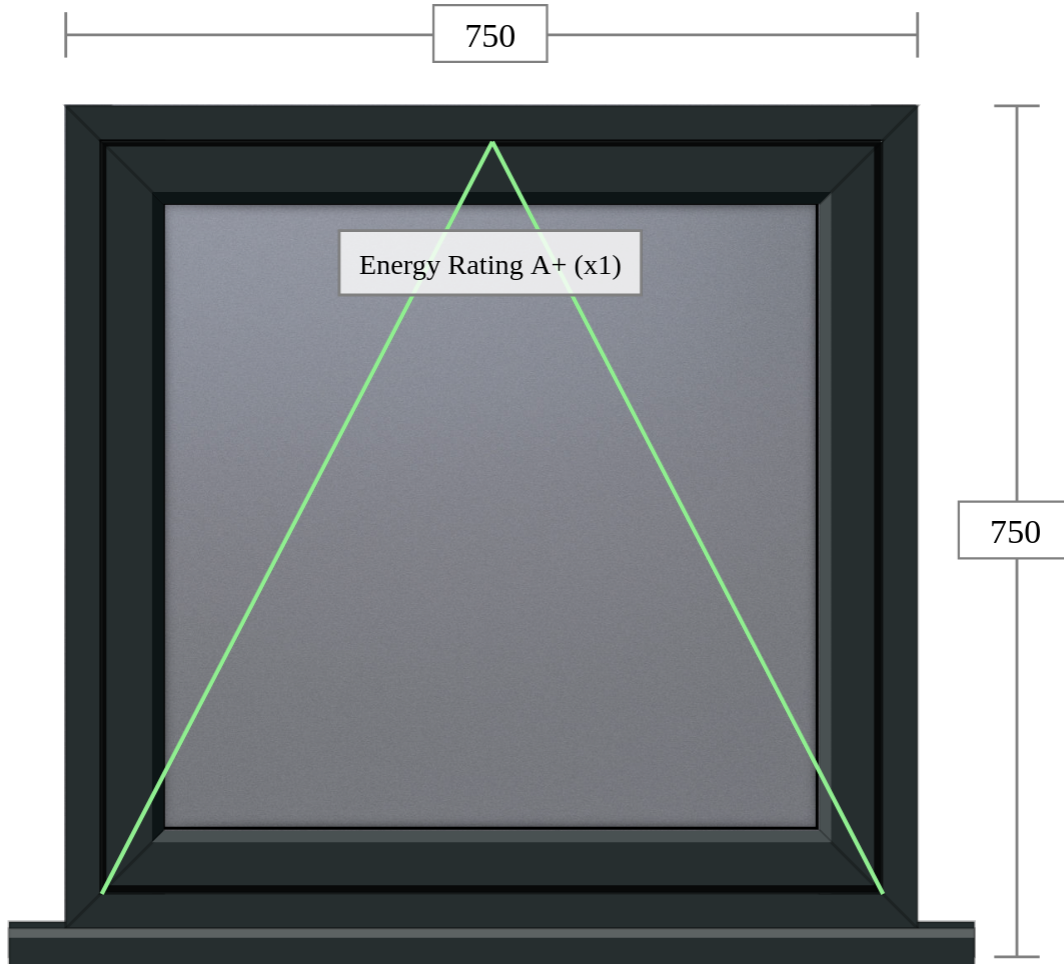

Point of arrow denotes hinge position of openers.

Origin OW-80 Window (v1) (x1)

Frame: Short Leg Square
Sash: Flush Bevel
Bead: Bevel
Cill: 155mm
Frame Joint Type: Mitred
Sash Joint Type: Mitred

Colour: Anthracite Grey

Window Handle: Brushed

Energy Rating: A+

Glass: Triple Glazed (Toughened) - 20mm Swiss Spacer Black - Clear




Please note: Images shown are for illustrative purposes.
Printers & computer screens cannot be relied upon to accurately replicate colours.

Produced using Framepoint® Technology
Copyright TommyTrinder.com Ltd

Item Spec: 13 of 22	Quantity: 1	Location: W-14 Bed 1 West Top Hung Window	Job Type: Supply & Fit - Remove & replace
----------------------------	--------------------	---	--

☀ **View from outside**

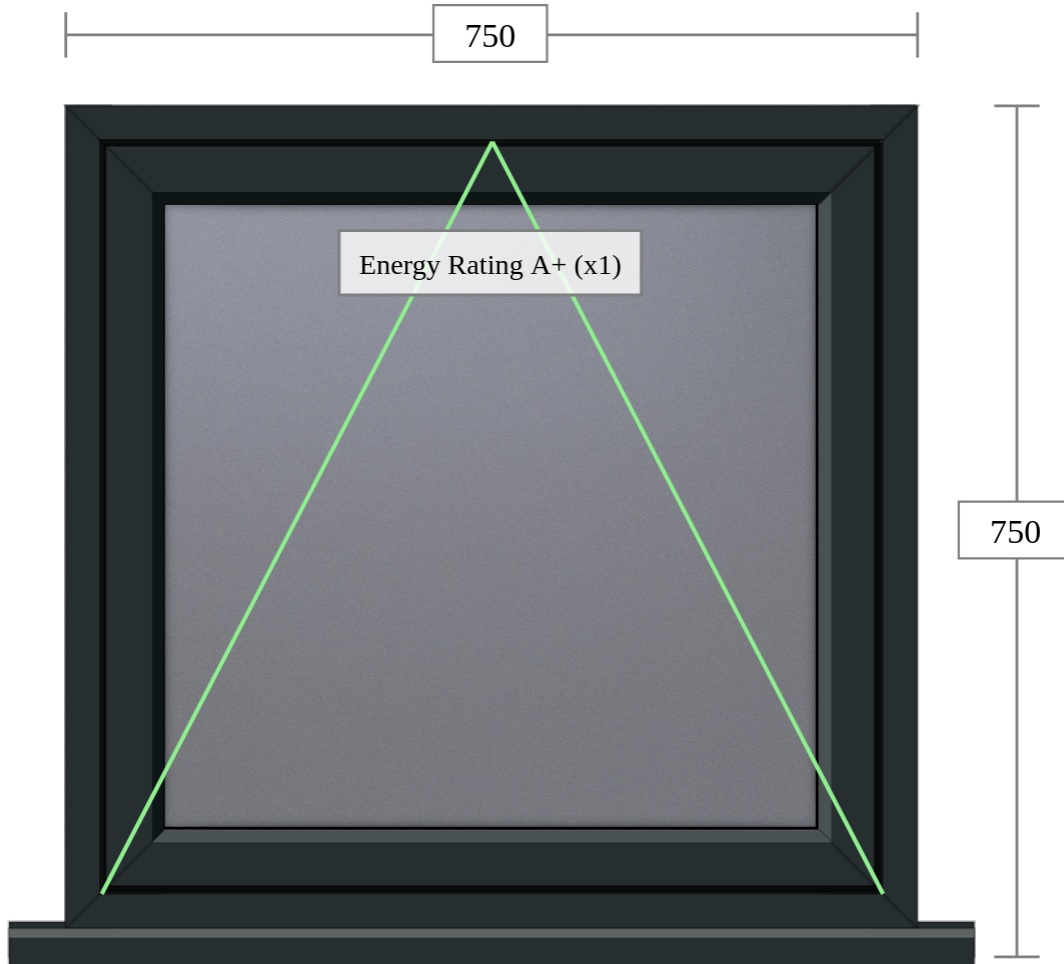

Point of arrow denotes hinge position of openers.

Origin OW-80 Window (v1) (x1)

Frame: Short Leg Square
Sash: Flush Bevel
Bead: Bevel
Cill: 155mm
Frame Joint Type: Mitred
Sash Joint Type: Mitred

Colour: Anthracite Grey

Window Handle: Brushed

Energy Rating: A+

Glass: Triple Glazed (Toughened) - 20mm Swiss Spacer Black - Clear



Please note: Images shown are for illustrative purposes.
Printers & computer screens cannot be relied upon to accurately replicate colours.

Produced using Framepoint® Technology
Copyright TommyTrinder.com Ltd

Item Spec: 14 of 22	Quantity: 1	Location: W-15 Bed 1 North Non Opening	Job Type: Supply & Fit - Remove & replace
----------------------------	--------------------	--	--

☀ **View from outside**



Point of arrow denotes hinge position of openers.

Origin OW-80 Window (v1) (x1)

Frame: Short Leg Square
Sash: Flush Bevel
Bead: Bevel
Cill: 155mm
Frame Joint Type: Mitred
Sash Joint Type: Mitred

Colour: Anthracite Grey

Energy Rating: A+

Glass: Triple Glazed (Toughened) - 20mm Swiss Spacer Black - Clear


Please note: Images shown are for illustrative purposes.
Printers & computer screens cannot be relied upon to accurately replicate colours.



Produced using Framepoint® Technology
Copyright TommyTrinder.com Ltd

Item Spec: 15 of 22	Quantity: 1	Location: W-17 Bed 1 Full Height Doors	Job Type: Supply & Fit - Remove & replace
----------------------------	--------------------	---	--

☀ View from outside

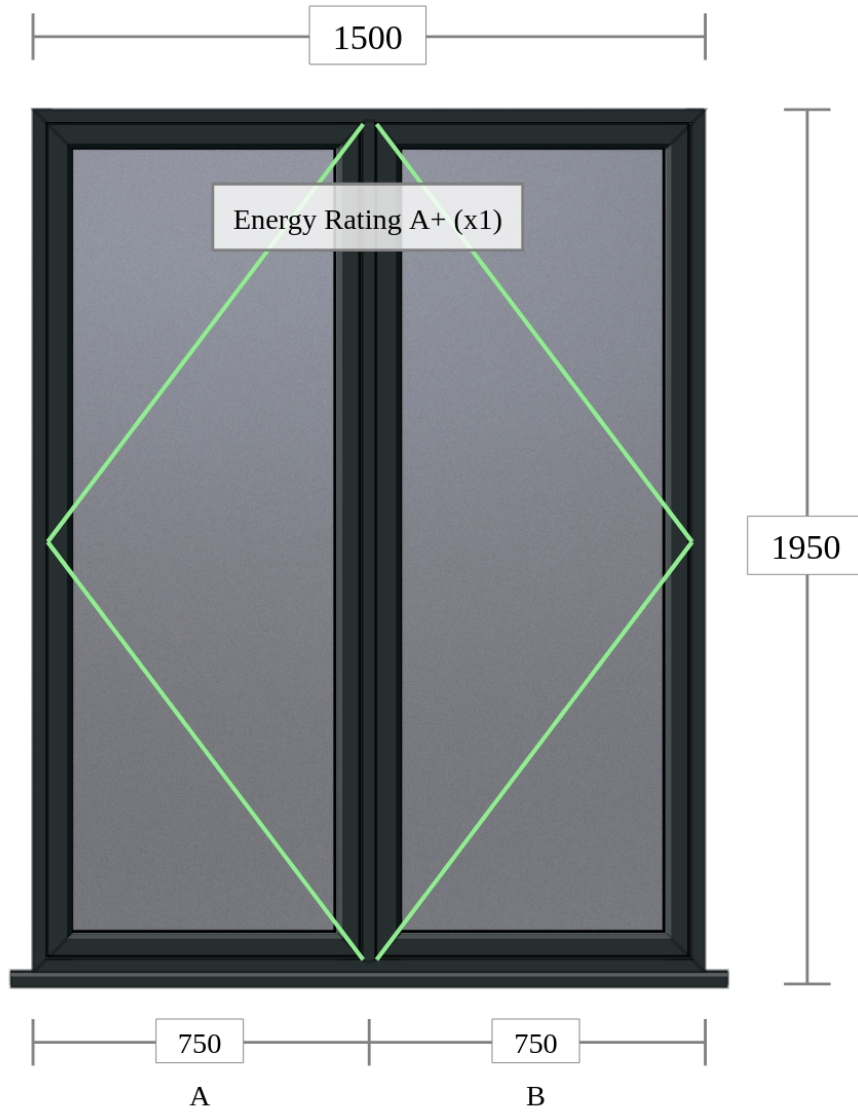

Point of arrow denotes hinge position of openers.

Origin OW-80 Window (v1) (x1)

Frame: Short Leg Square
Sash: Flush Bevel
Mullion: Standard Square
Bead: Bevel
Cill: 155mm
Frame Joint Type: Mitred
Transom/Mullion Joint Type: Square
Sash Joint Type: Mitred

Colour: Anthracite Grey

Window Handle: Brushed

Energy Rating: A+

Glass: Triple Glazed (Toughened) - 20mm Swiss Spacer Black - Clear




Please note: Images shown are for illustrative purposes.
 Printers & computer screens cannot be relied upon to accurately replicate colours.

Produced using Framepoint® Technology
 Copyright TommyTrinder.com Ltd

Item Spec: 16 of 22	Quantity: 1	Location: W-18 Ensuite East Full Height Door	Job Type: Supply & Fit - Remove & replace
----------------------------	--------------------	--	--

☀ **View from outside**

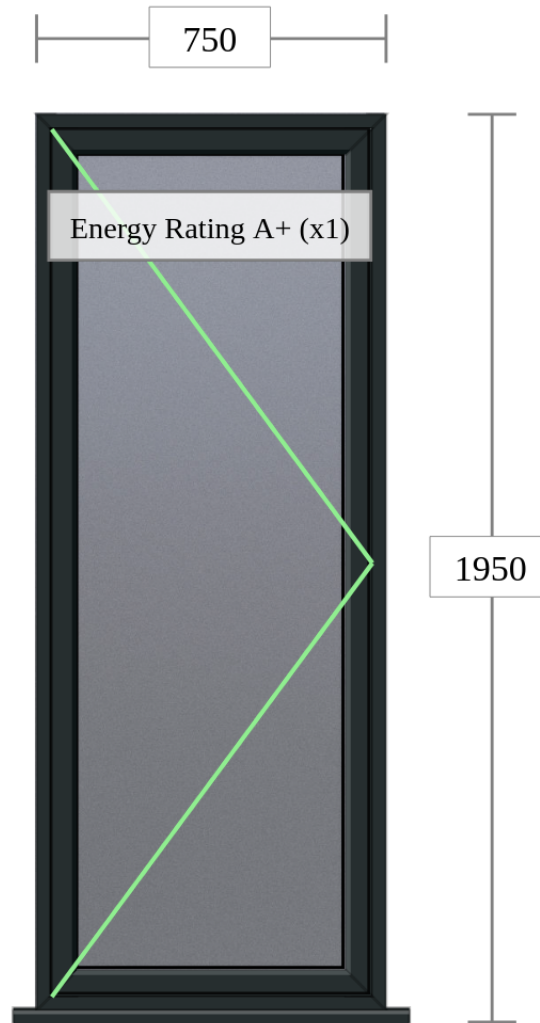

Point of arrow denotes hinge position of openers.

Origin OW-80 Window (v1) (x1)

Frame: Short Leg Square
Sash: Flush Bevel
Bead: Bevel
Cill: 155mm
Frame Joint Type: Mitred
Sash Joint Type: Mitred

Colour: Anthracite Grey

Window Handle: Brushed

Energy Rating: A+

Glass: Triple Glazed (Toughened) - 20mm Swiss Spacer Black - Clear




Please note: Images shown are for illustrative purposes.
Printers & computer screens cannot be relied upon to accurately replicate colours.

Produced using Framepoint® Technology
Copyright TommyTrinder.com Ltd

Item Spec: 17 of 22	Quantity: 1	Location: W-19 Bed 2 East Full Height Doors	Job Type: Supply & Fit - Remove & replace
----------------------------	--------------------	---	--

☀ View from outside

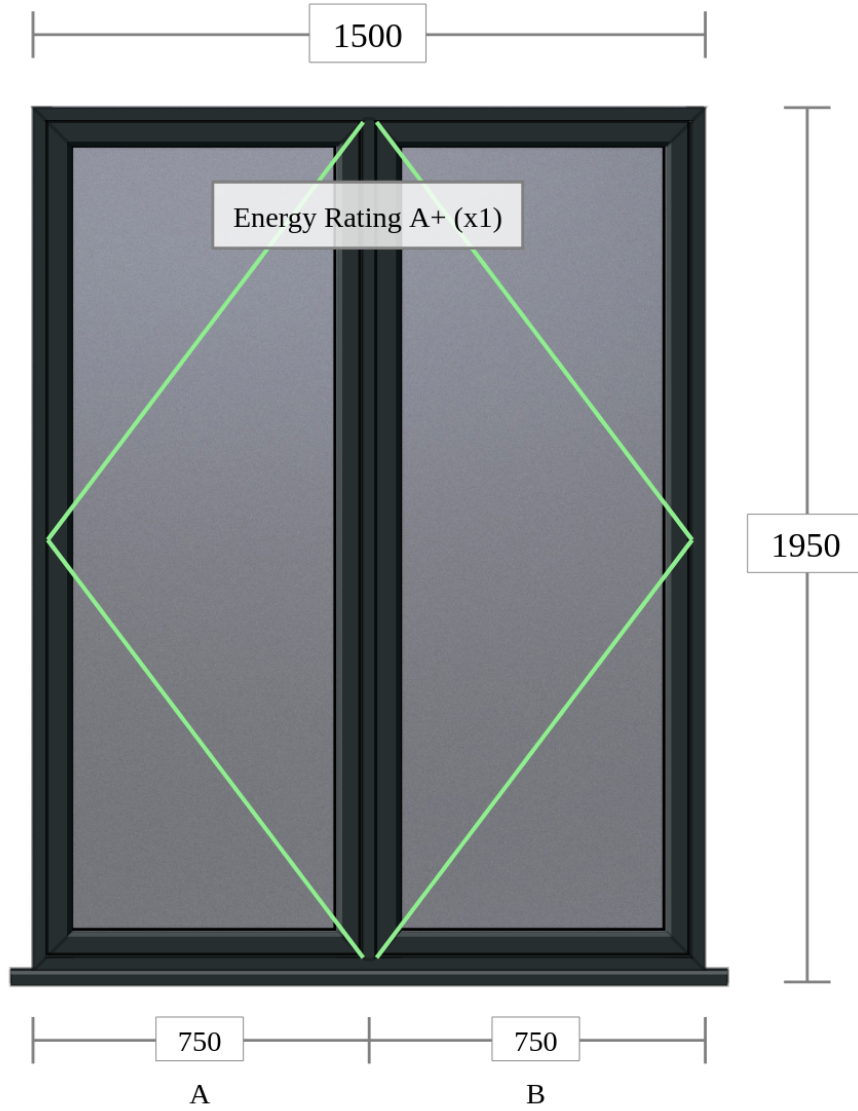

Point of arrow denotes hinge position of openers.

Origin OW-80 Window (v1) (x1)

Frame: Short Leg Square
Sash: Flush Bevel
Mullion: Standard Square
Bead: Bevel
Cill: 155mm
Frame Joint Type: Mitred
Transom/Mullion Joint Type: Square
Sash Joint Type: Mitred

Colour: Anthracite Grey

Window Handle: Brushed

Energy Rating: A+

Glass: Triple Glazed (Toughened) - 20mm Swiss Spacer Black - Clear



Please note: Images shown are for illustrative purposes.
 Printers & computer screens cannot be relied upon to accurately replicate colours.

Produced using Framepoint® Technology
 Copyright TommyTrinder.com Ltd



18. Garden Room
Quantity: 1

R-01 Fixed Flat Roof Light Notes: 1500 x 3000



19. Living North/East
Quantity: 1

W-03 Fixed Frameless Corner Window



20. Kitchen East/South
Quantity: 1

W-04 Fixed Frameless Corner Window



21. Kitchen East/South
Quantity: 1

W-06 Fixed Frameless Corner Window



22. Bed 1 North/East
Quantity: 1

W-16 Fixed Frameless Corner Window

All Frames To Be Sheerline Aluminium Flush Sash
Glass Sealed Units - 1.1 UValue - Tripled Glazed
Patio Doors - Double Glazed - 1.1 UValue

Heat Reflective Glass For Patio Doors And The Corner Windows Either Side

