


**SP103**  
INTERMEDIATE FLUSH OUTER FRAME

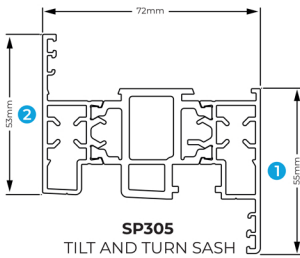

**SP305**  
TILT AND TURN SASH