

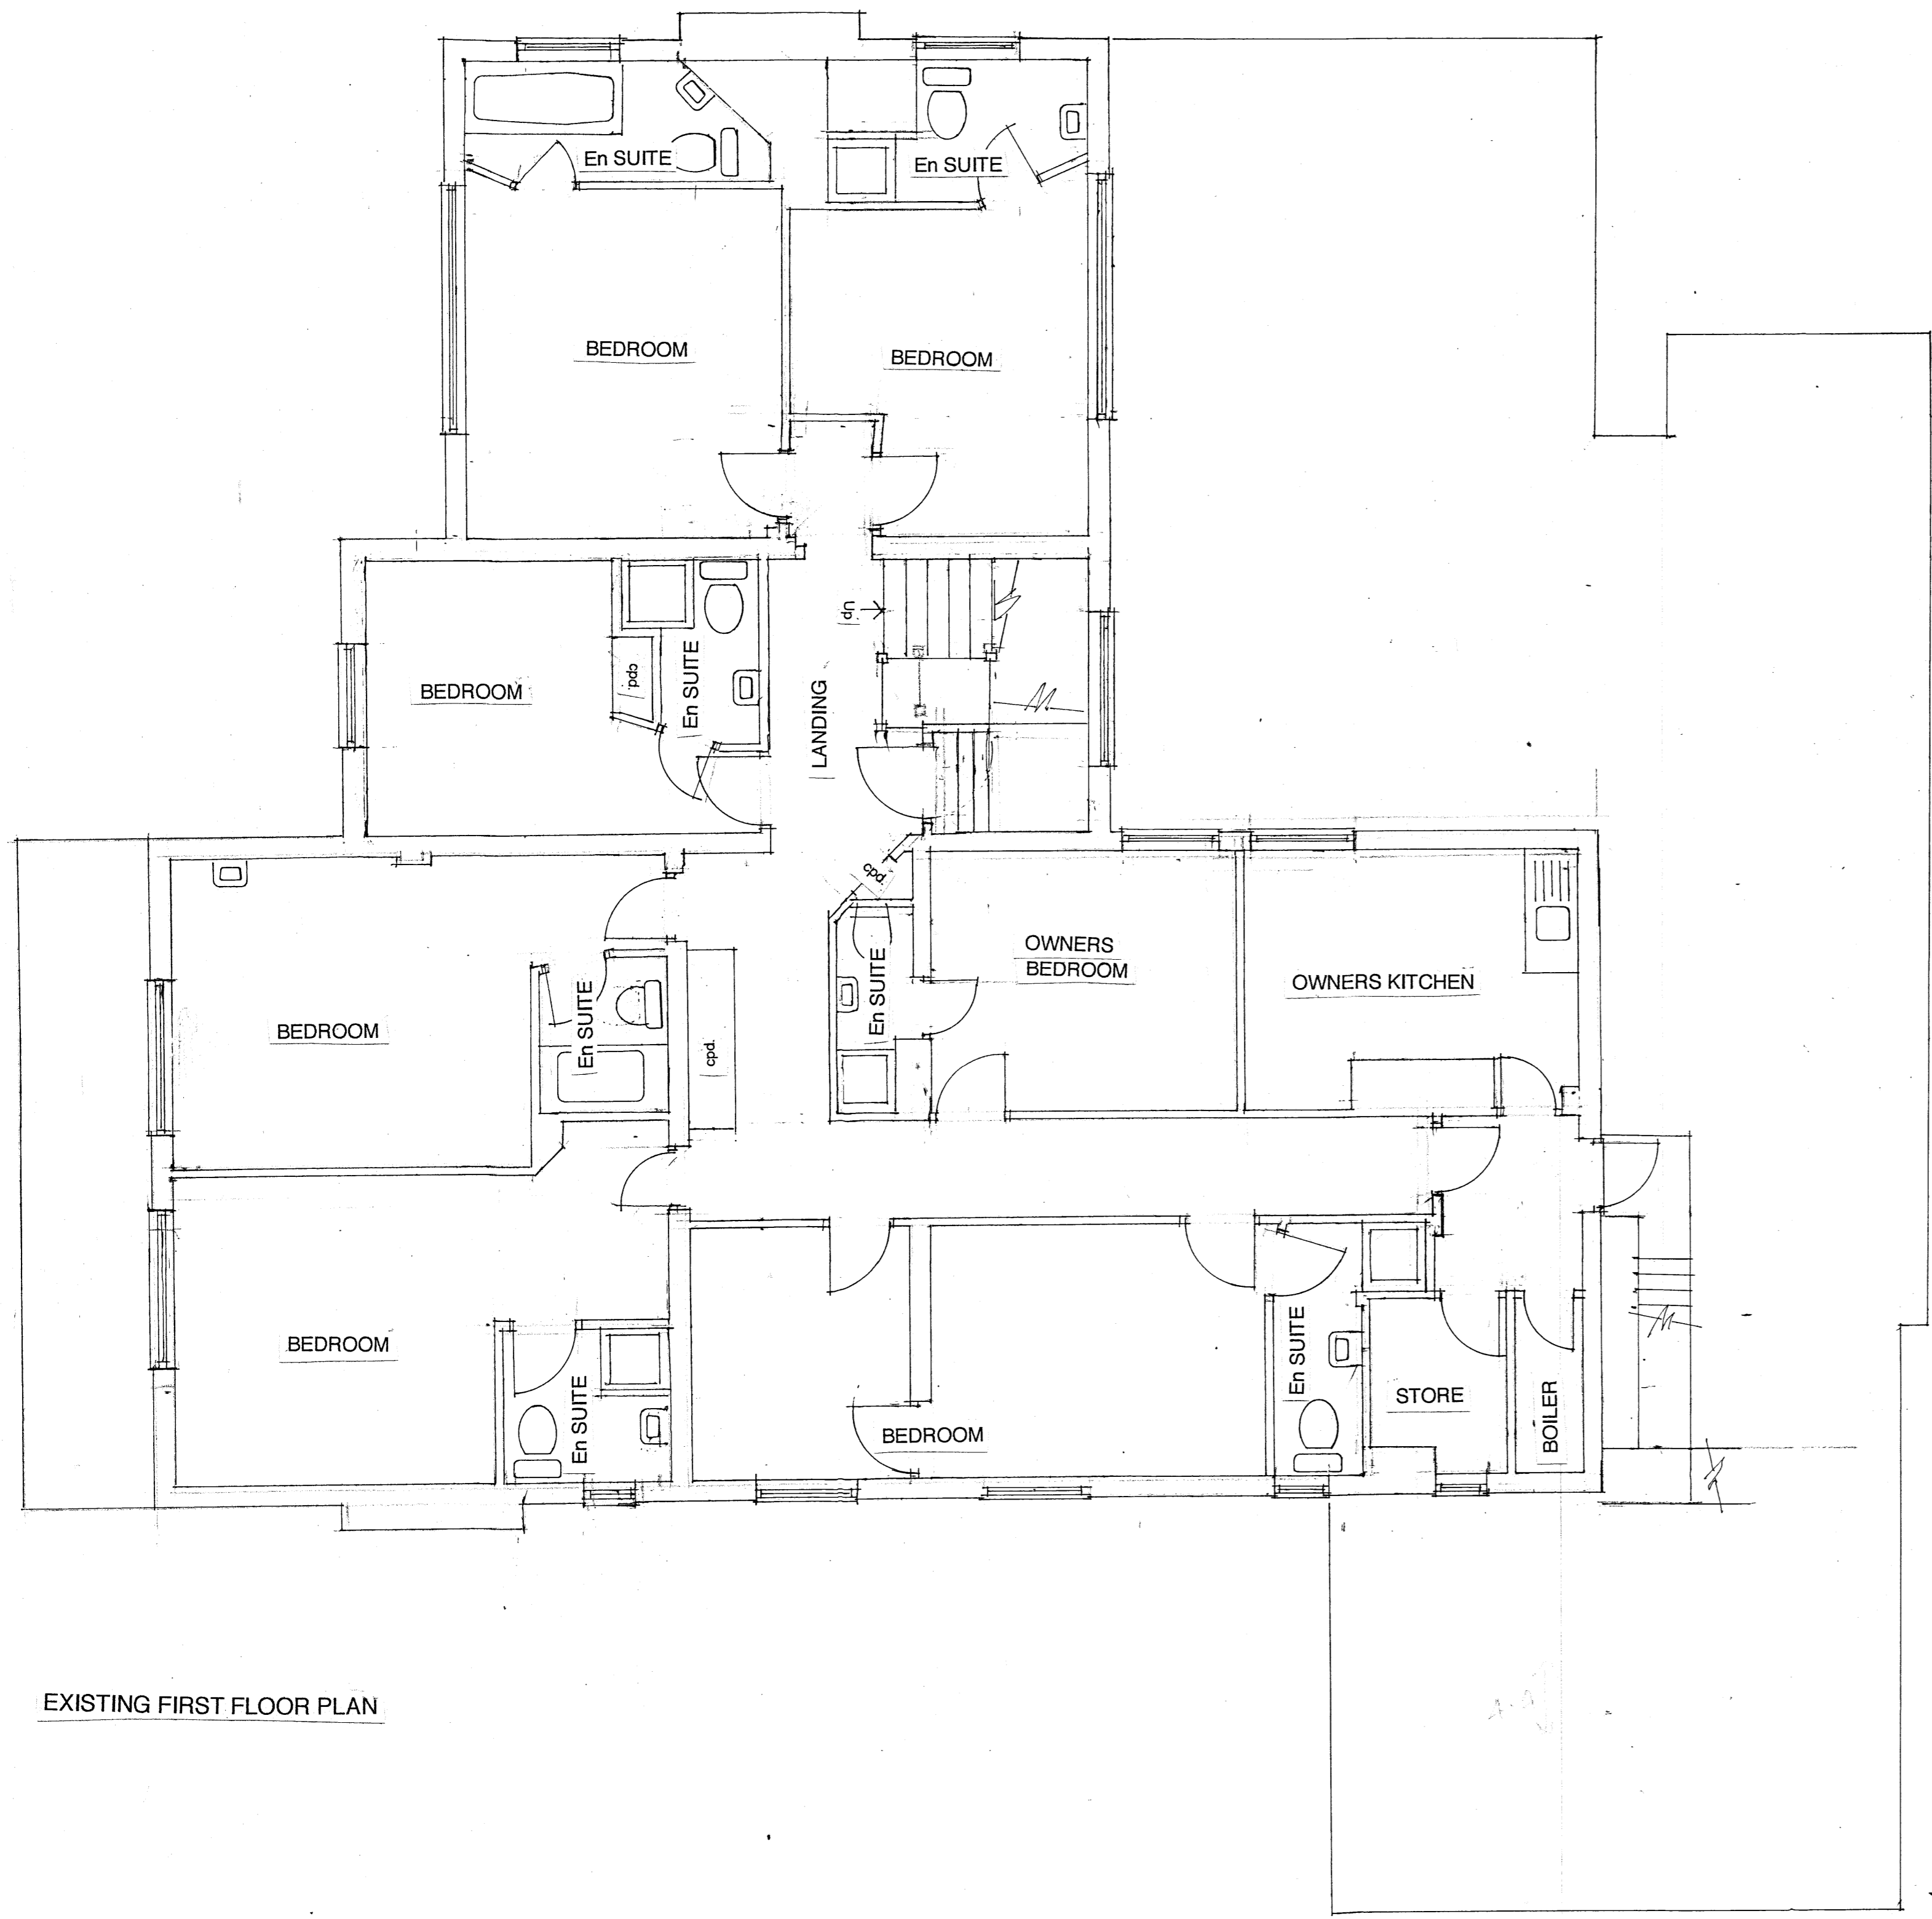


Existing -  
 1st + 2nd Floors

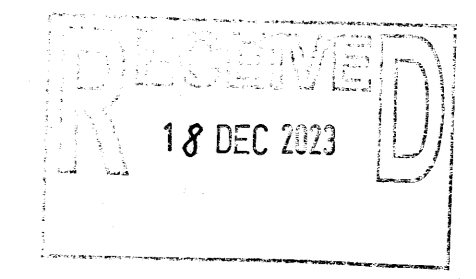

EXISTING FIRST FLOOR PLAN

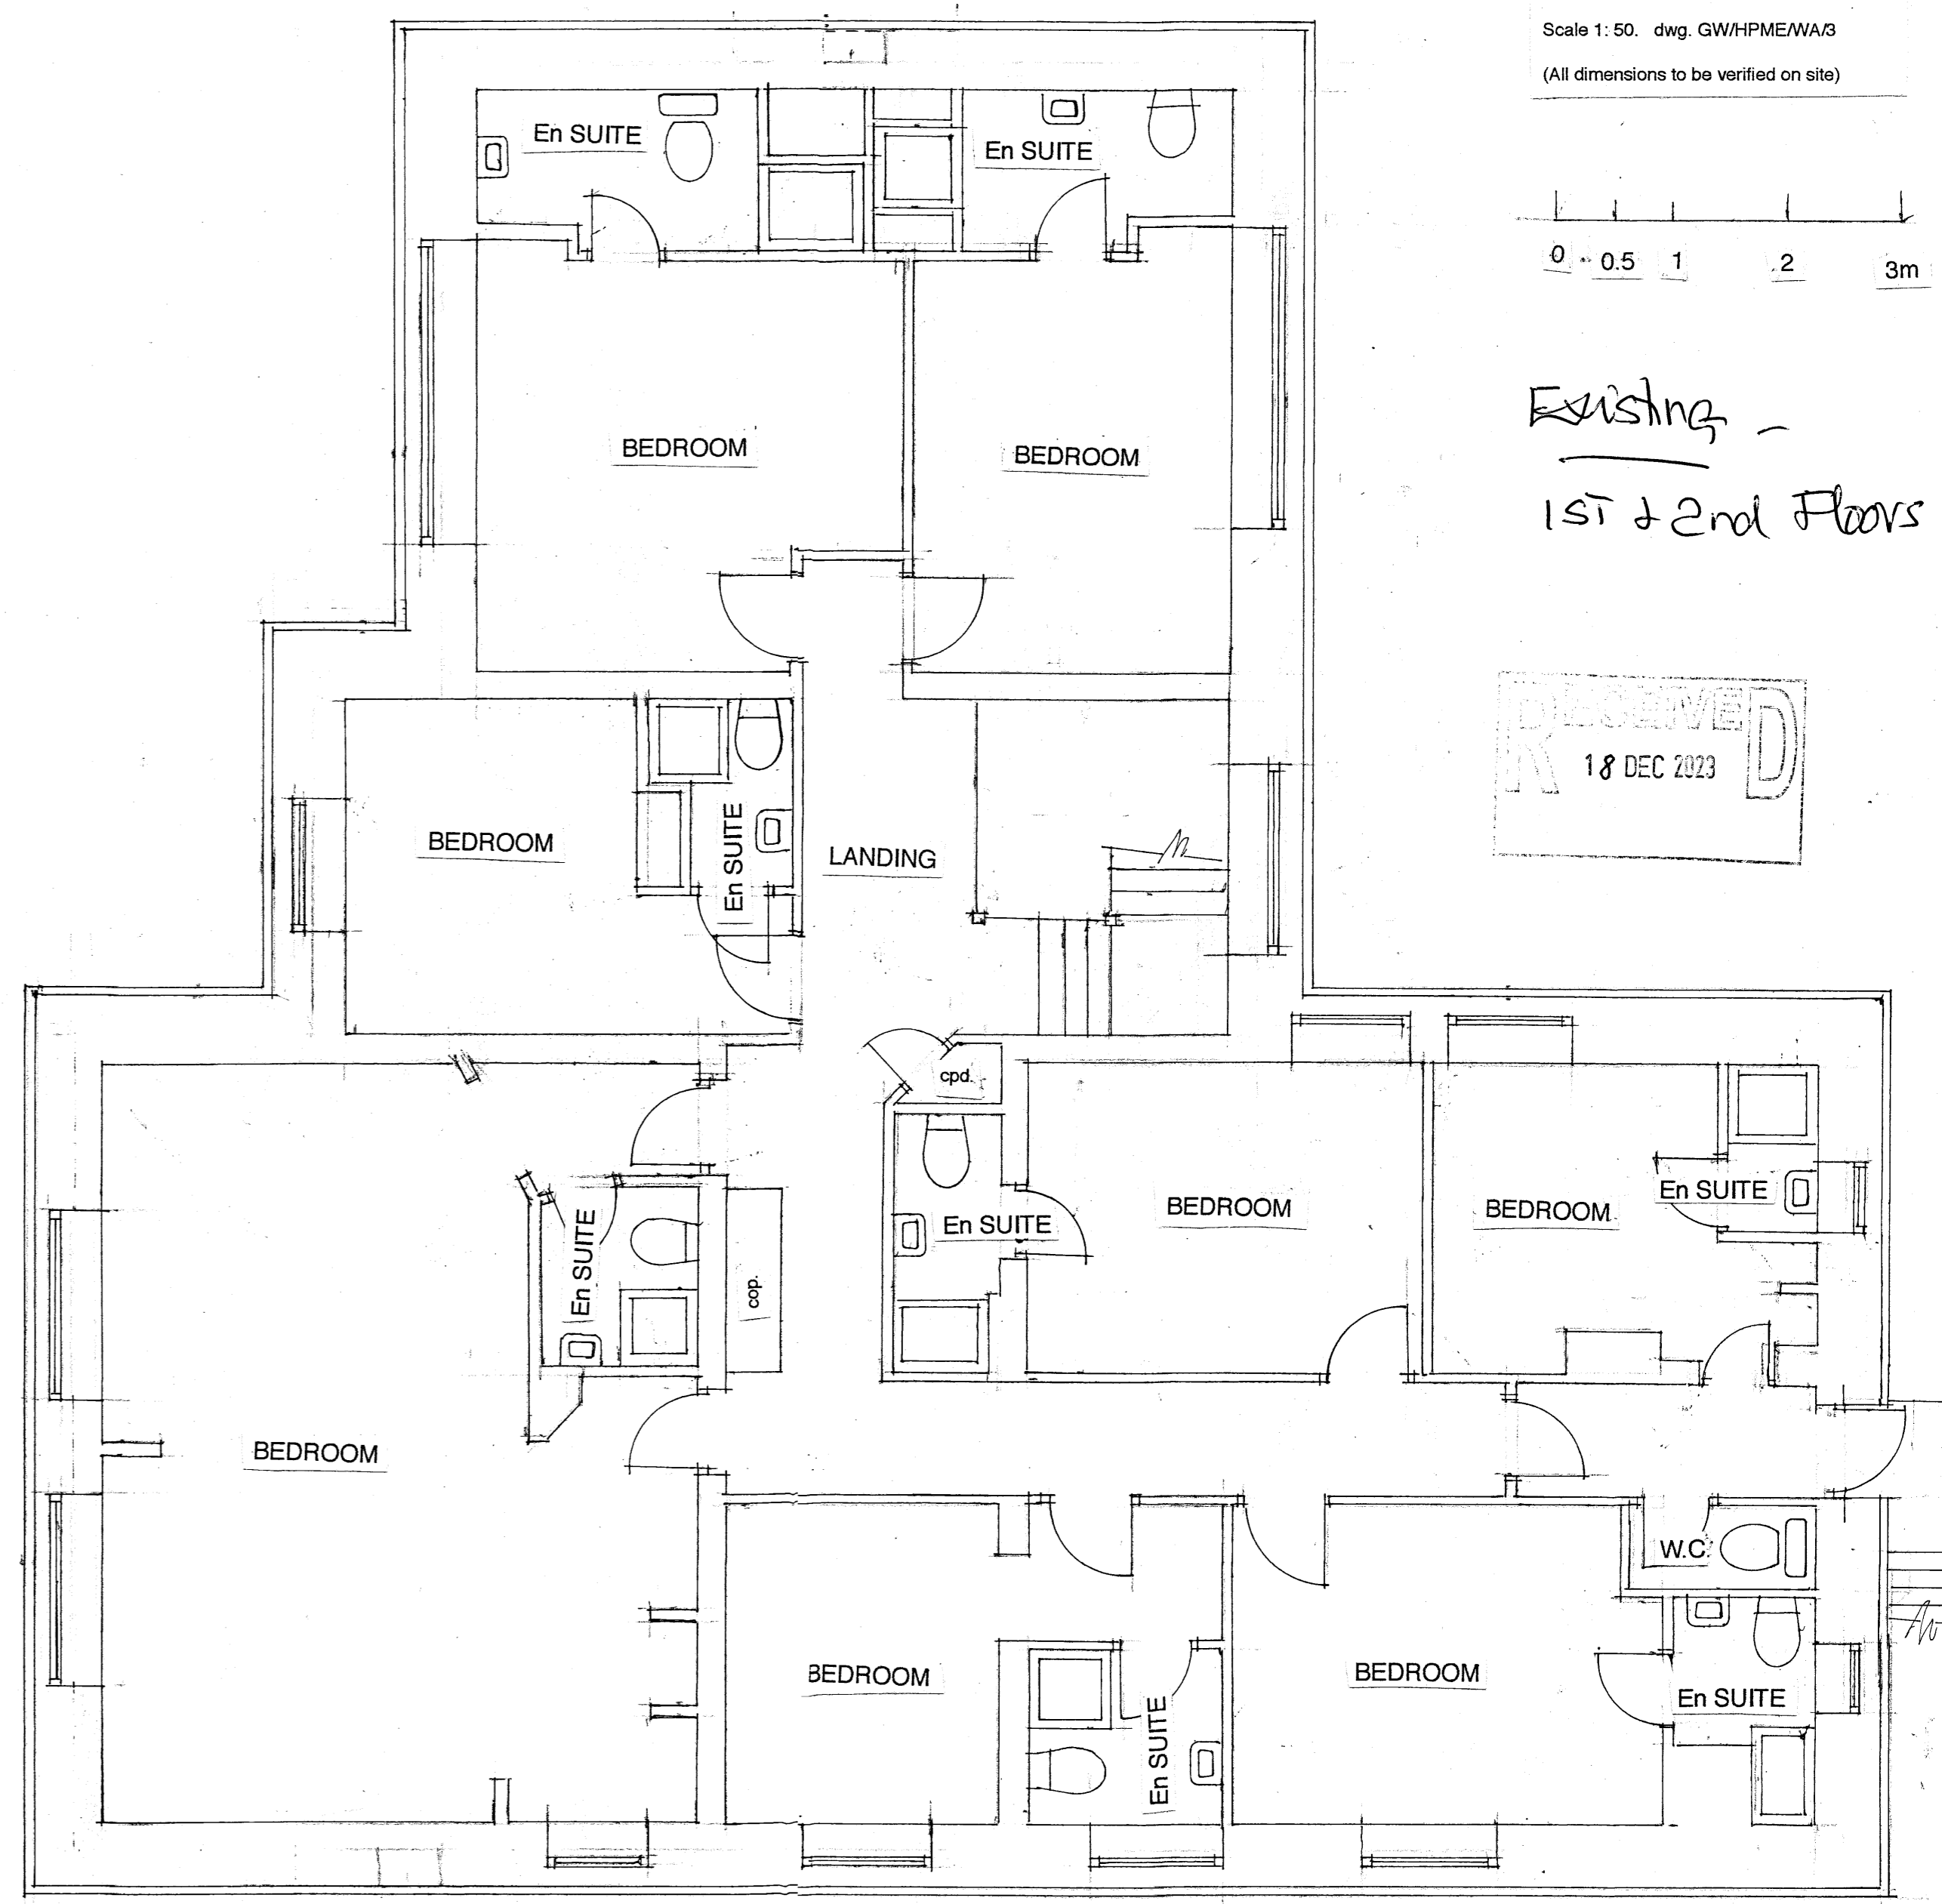

EXISTING SECOND FLOOR PLAN