


PROPOSED FIRST FLOOR PLAN

Proposed -
1st + 2nd floors

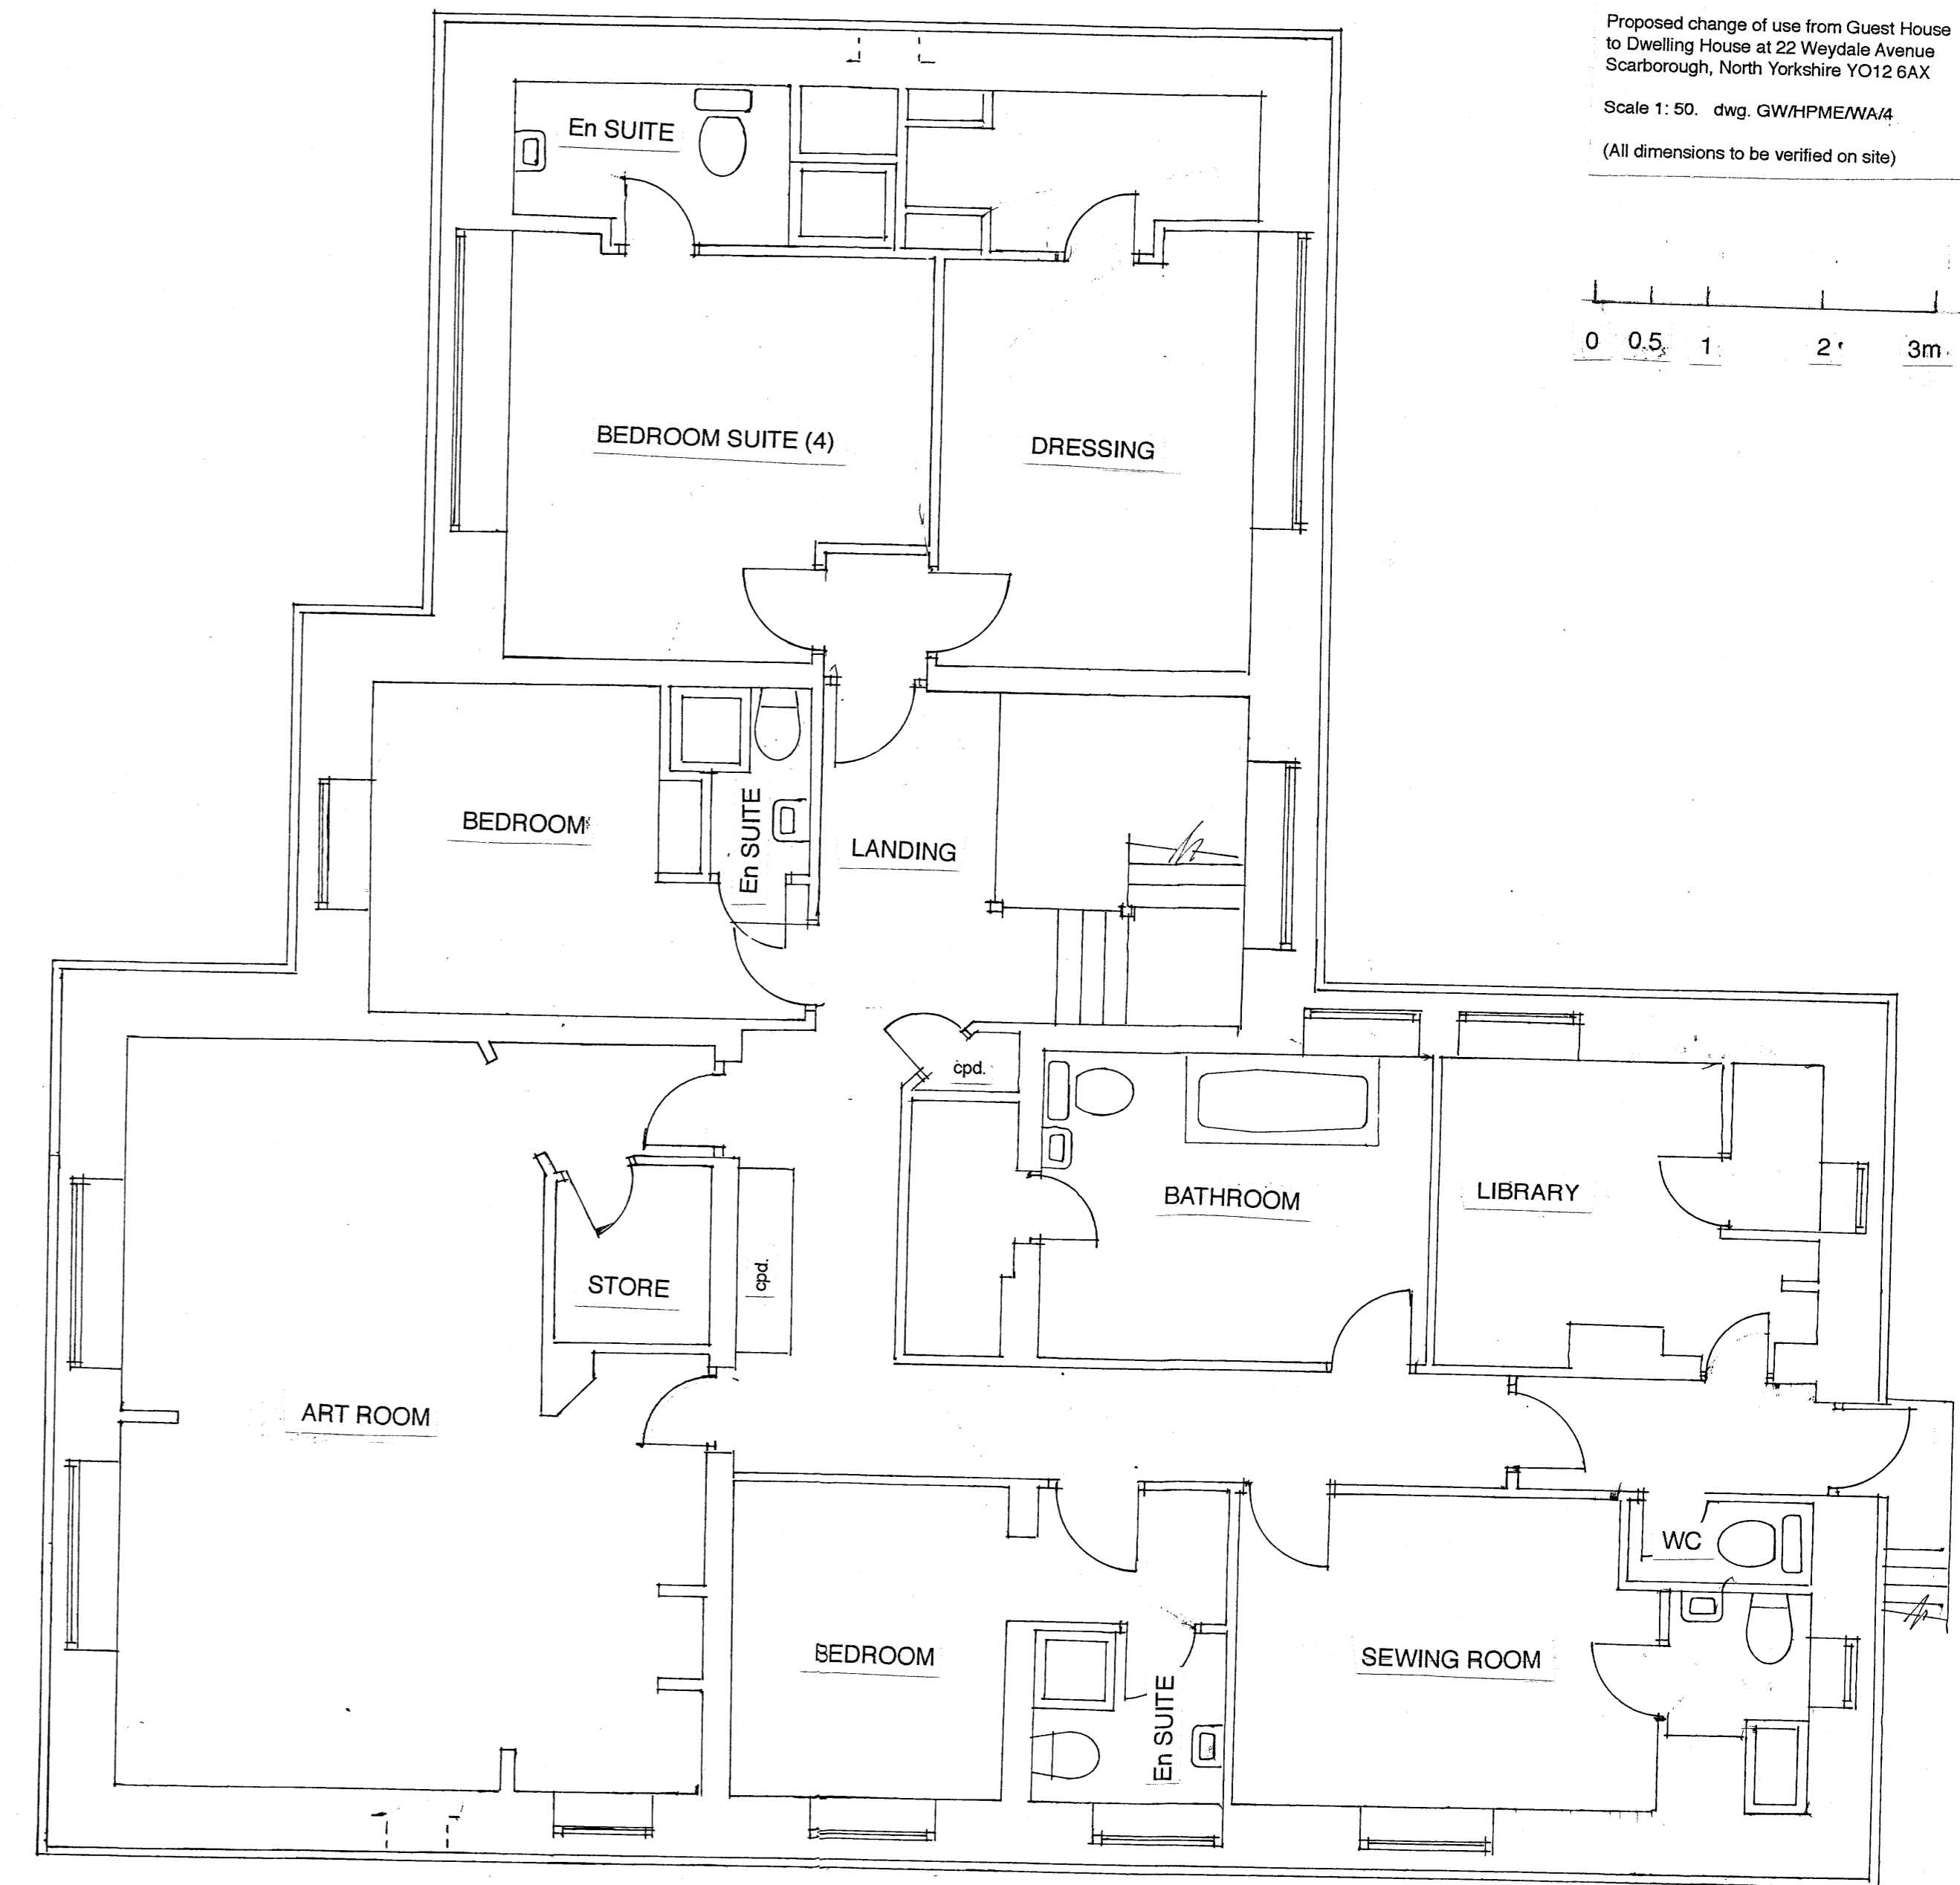

PROPOSED SECOND FLOOR PLAN