



Existing Ground Floor Plan

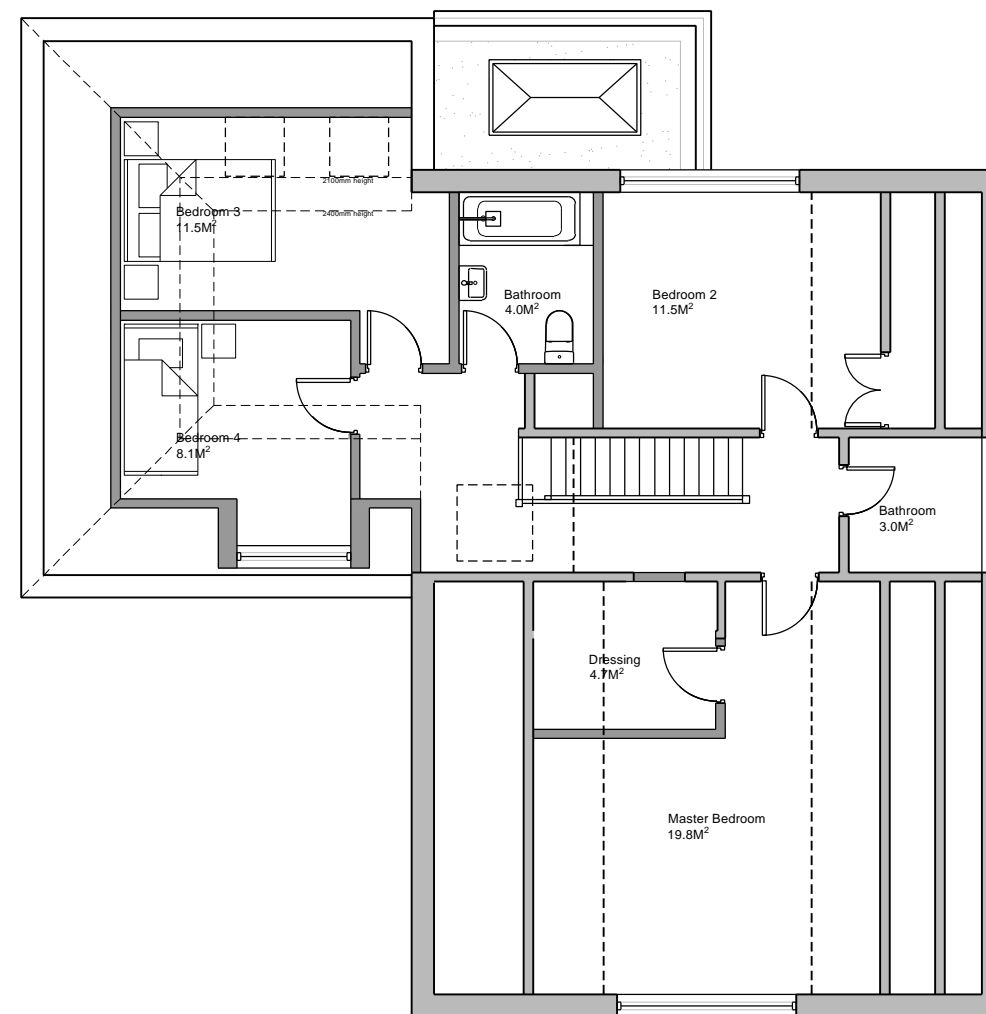

Existing First Floor Plan

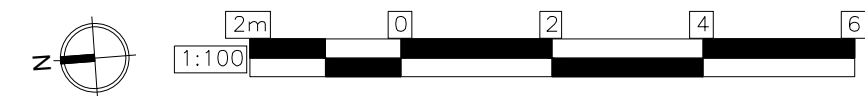

DRAWING: -  
Existing Floor Plans

CLIENT: -  
Mr. and Mrs. Kesavalu  
5 Norstead Gardens,  
Royal Tunbridge Wells, TN4 0DE

PROJECT&TITLE: -  
Single storey rear extension  
and first floor extension to  
5 Norstead Gardens.

SCALE: -  
1:100@A3  
DWG NO: -  
PL02

DATE: -  
Dec 2023  
REVISION: -  
P2

**CLArchitects**  
Unit 6 Triumph Park, Ross Way  
Folkestone, Kent, CT20 3TX  
[www.clarchitects.co.uk](http://www.clarchitects.co.uk)