

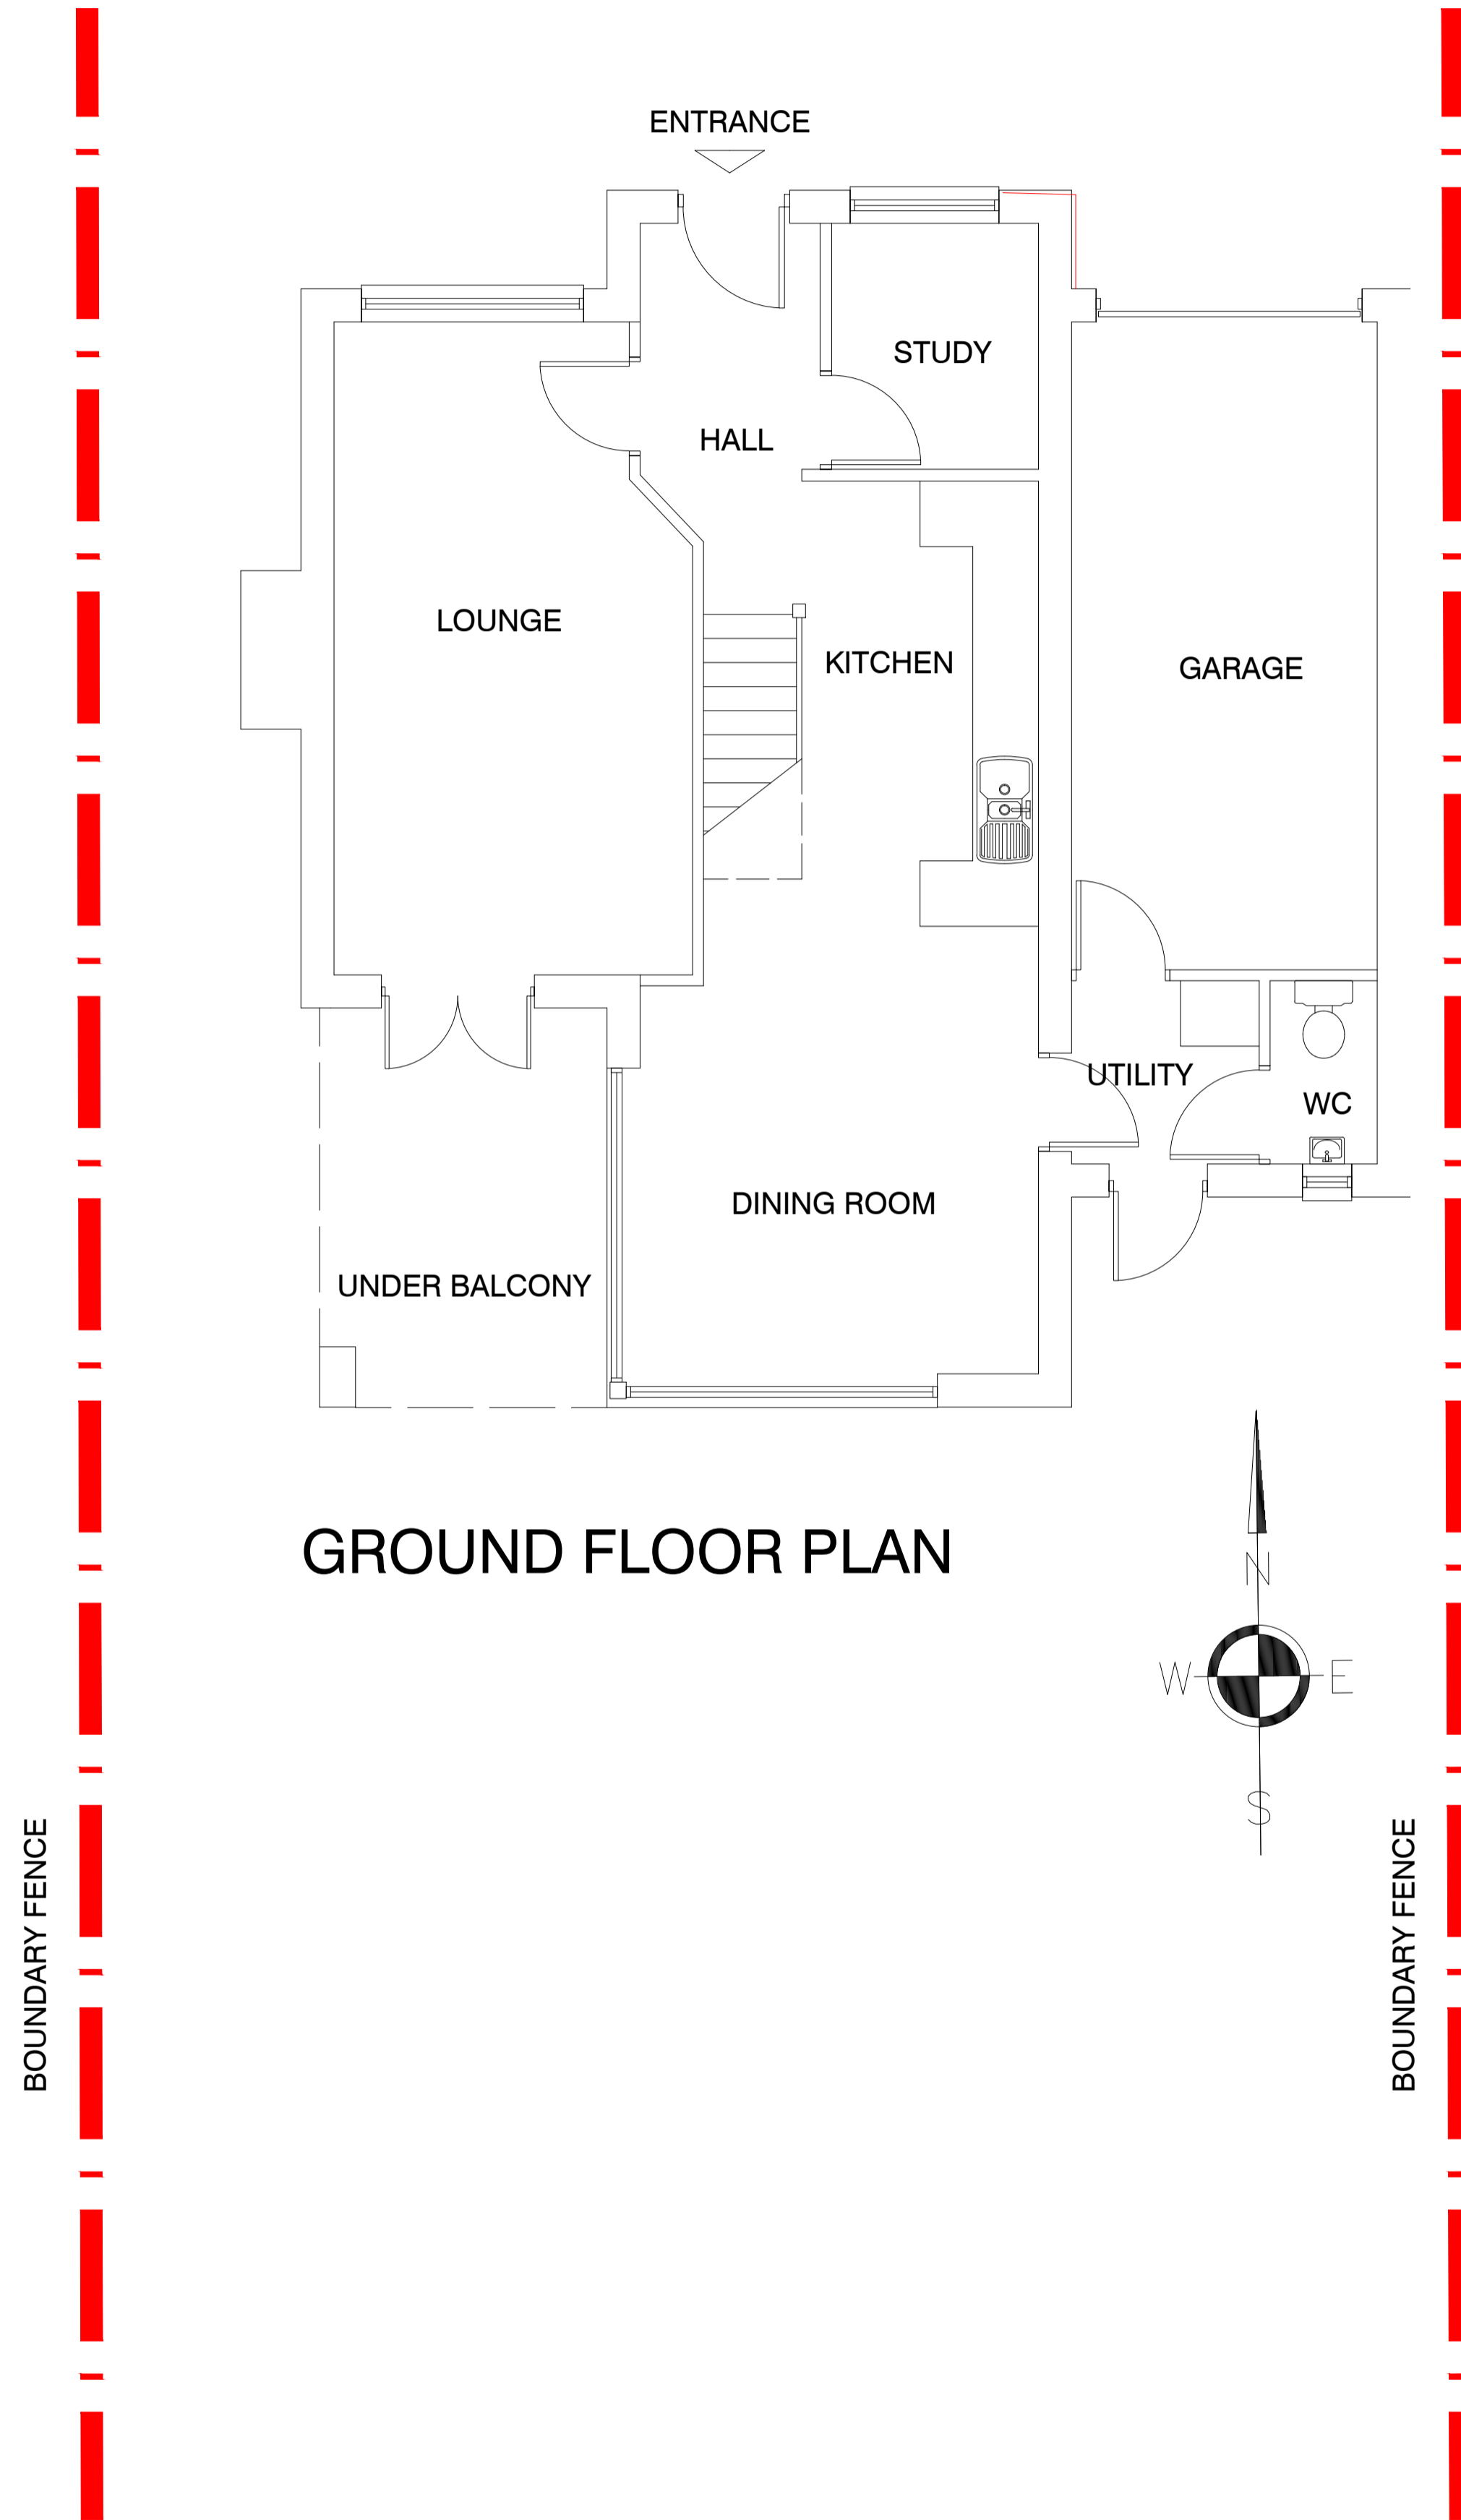
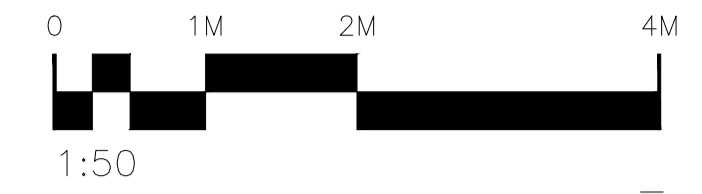


EXISTING PLANS

1:50 @ A1

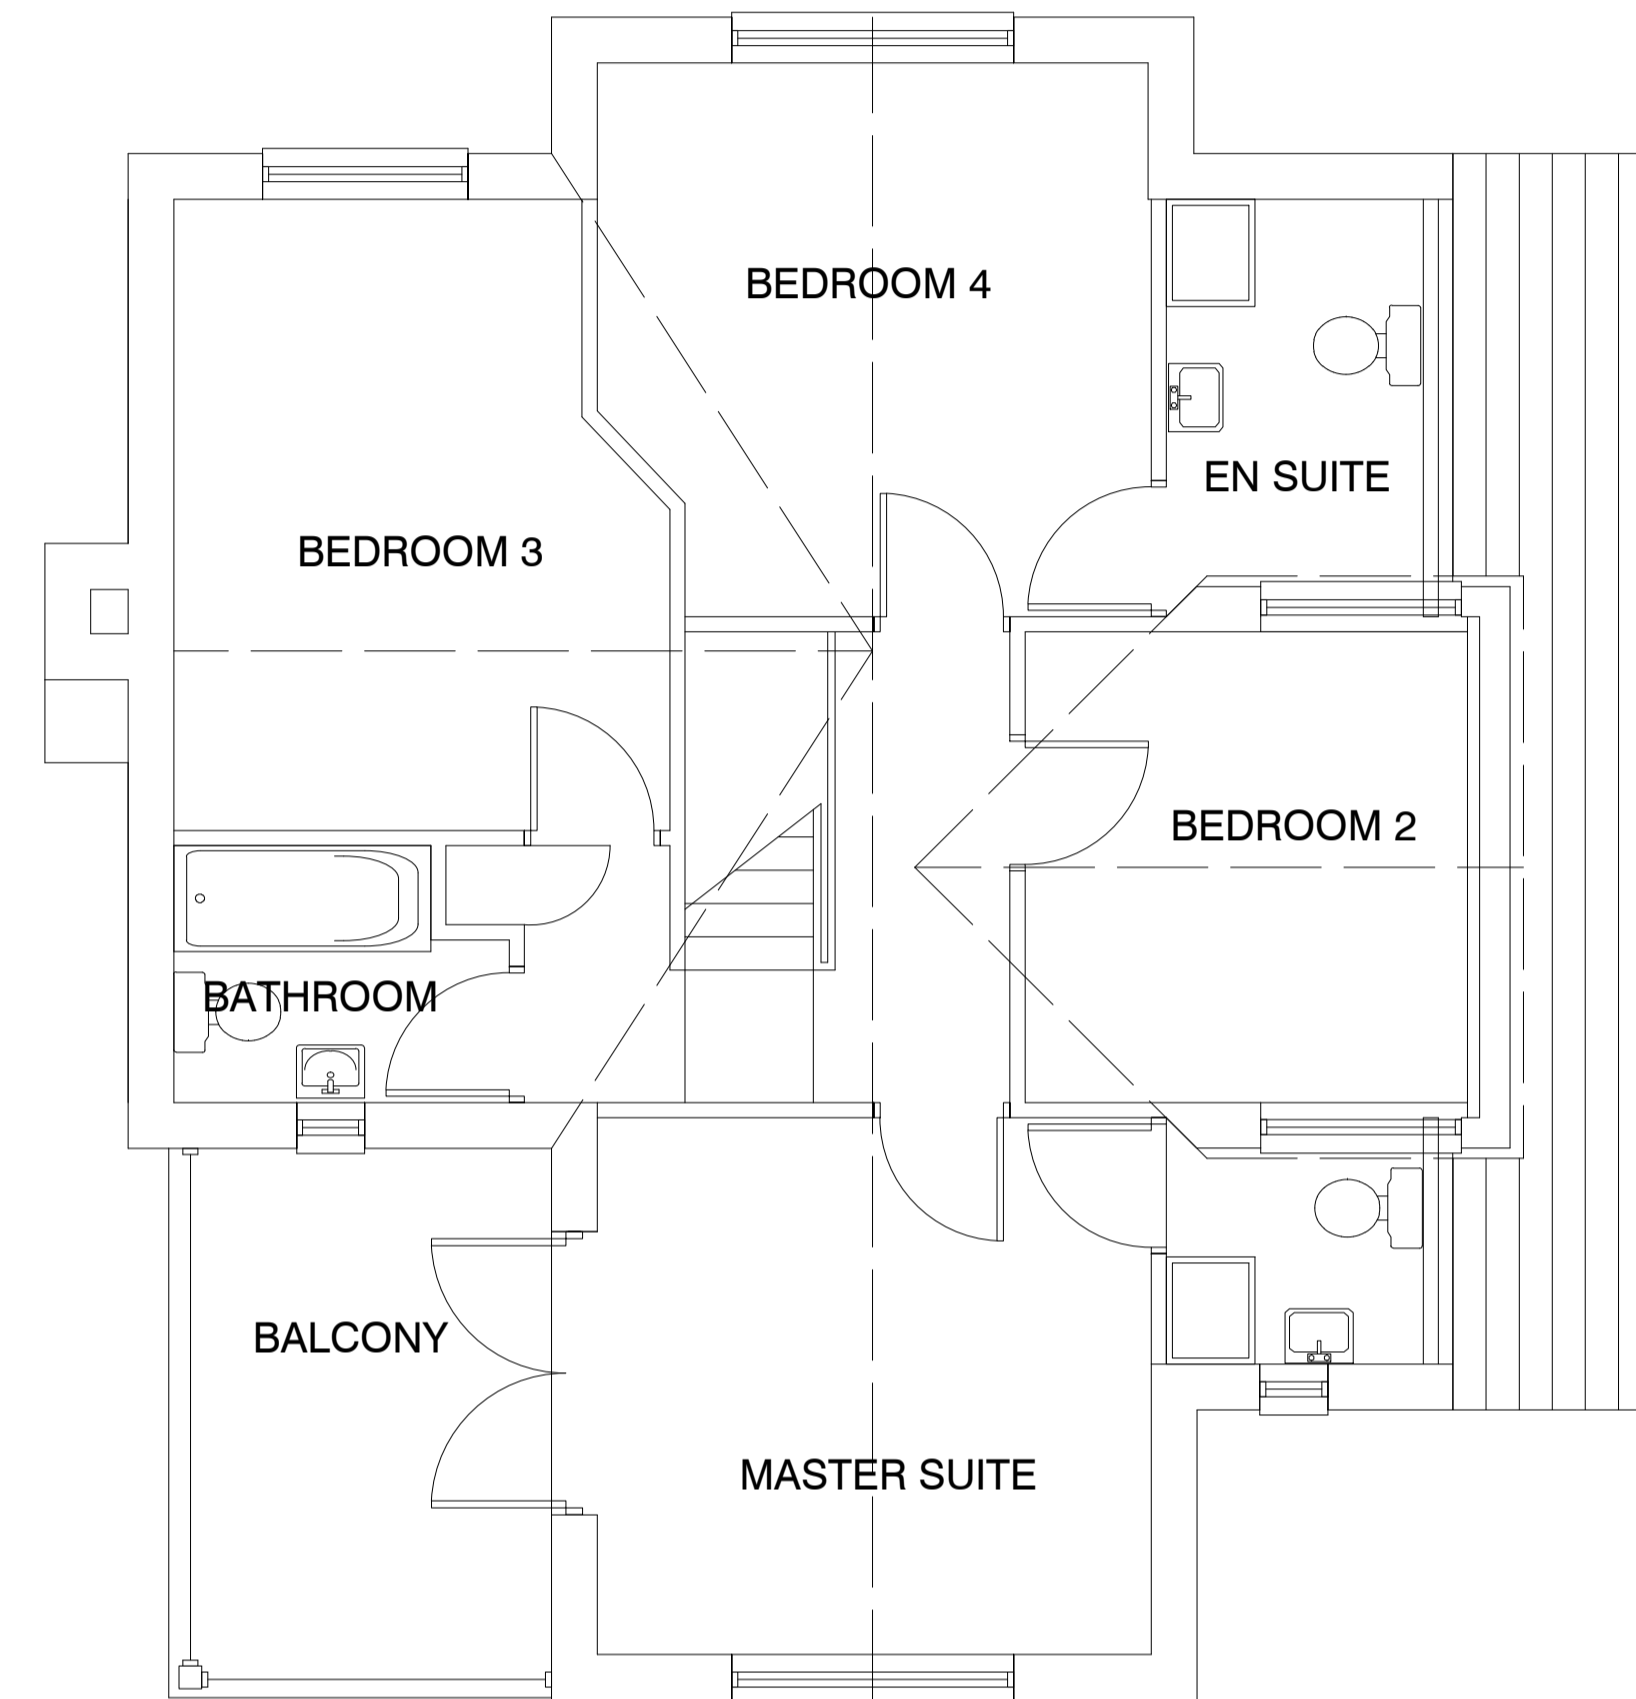

GROUND FLOOR PLAN

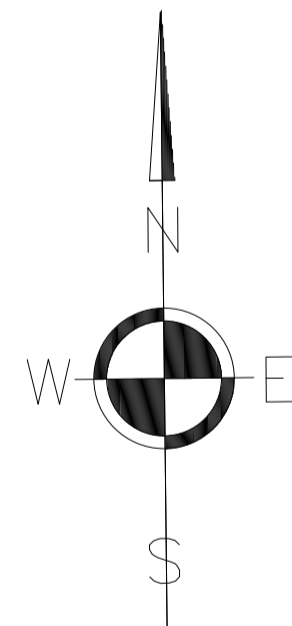


FIRST FLOOR PLAN

REV | DATE

Bespoke design architects

E-MAIL: info@bespokearchitect.co.uk
TEL: 01257 424779

Mike Sherrington RIBA
7 Gidlow Houses, Gidlow Lane,
Wigan, Lancs. WN6 8RU

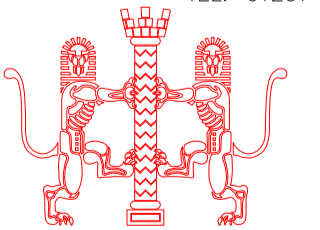

- 100 BECCONSALL LANE, HESKETH BANK, PR4 6RR
- MR P.BAXTER
- EXISTING PLANS
- NOVEMBER 2023 1:50 A1

2023-145-P02	A
---------------------	----------