




ground

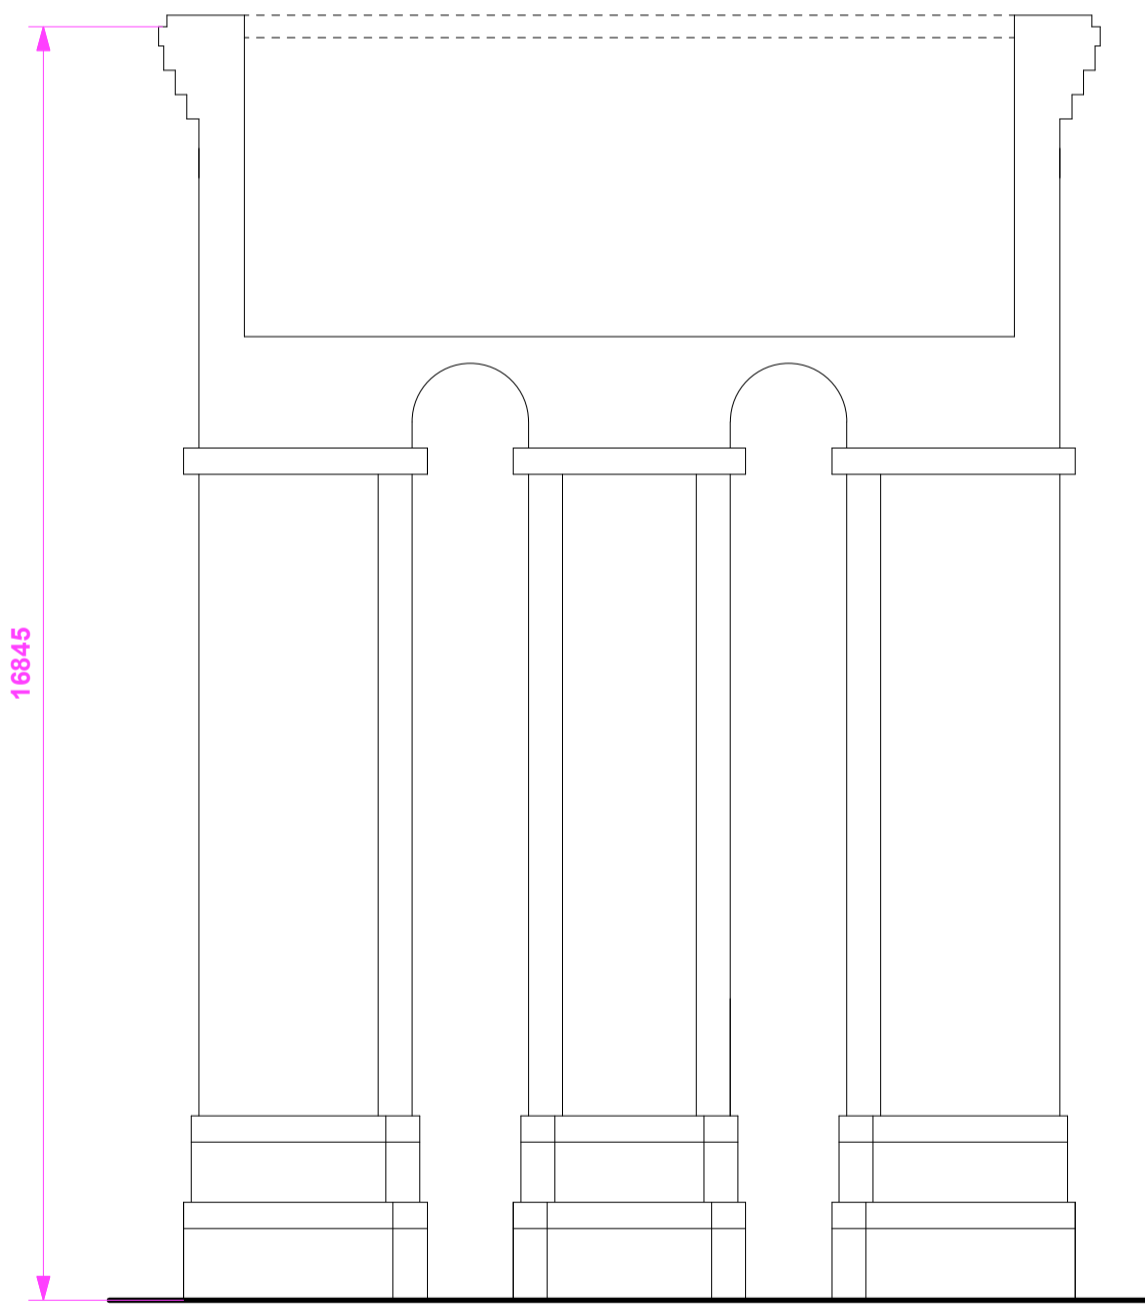


section aa

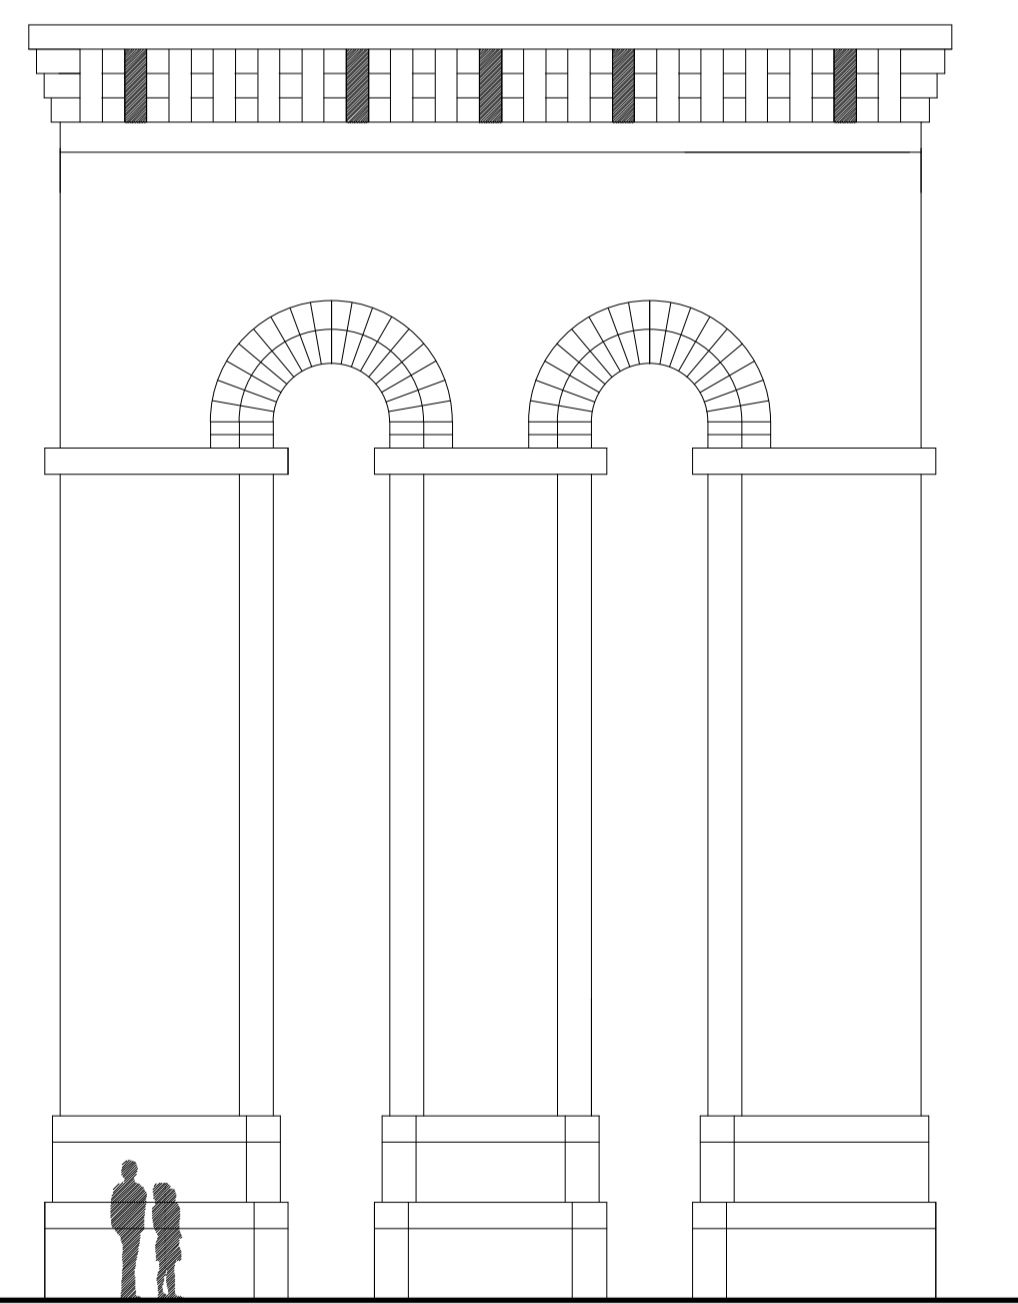


front / west elevation

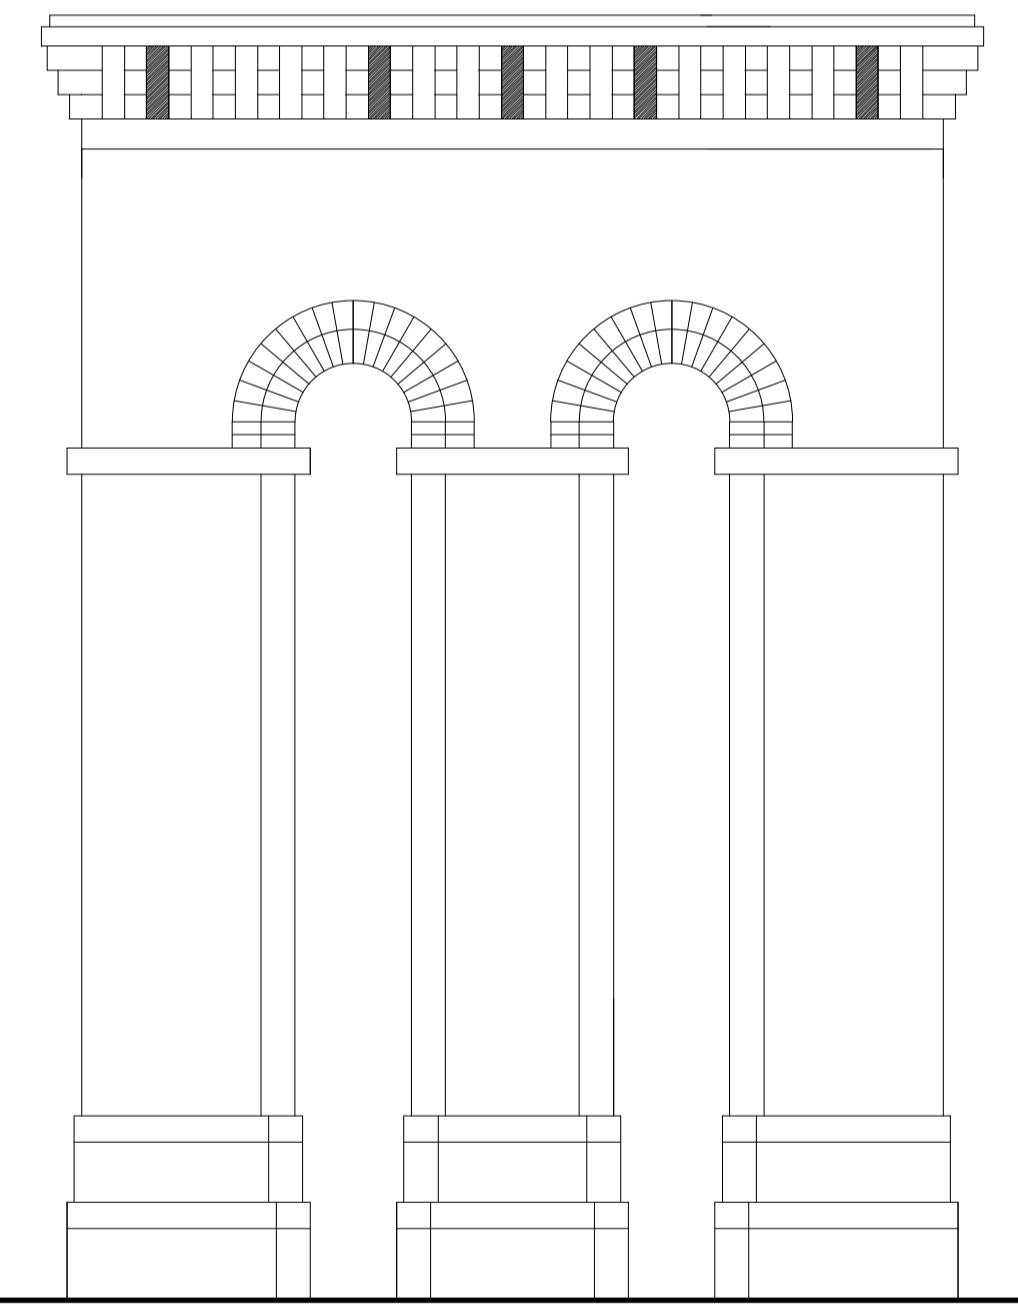


side / north elevation

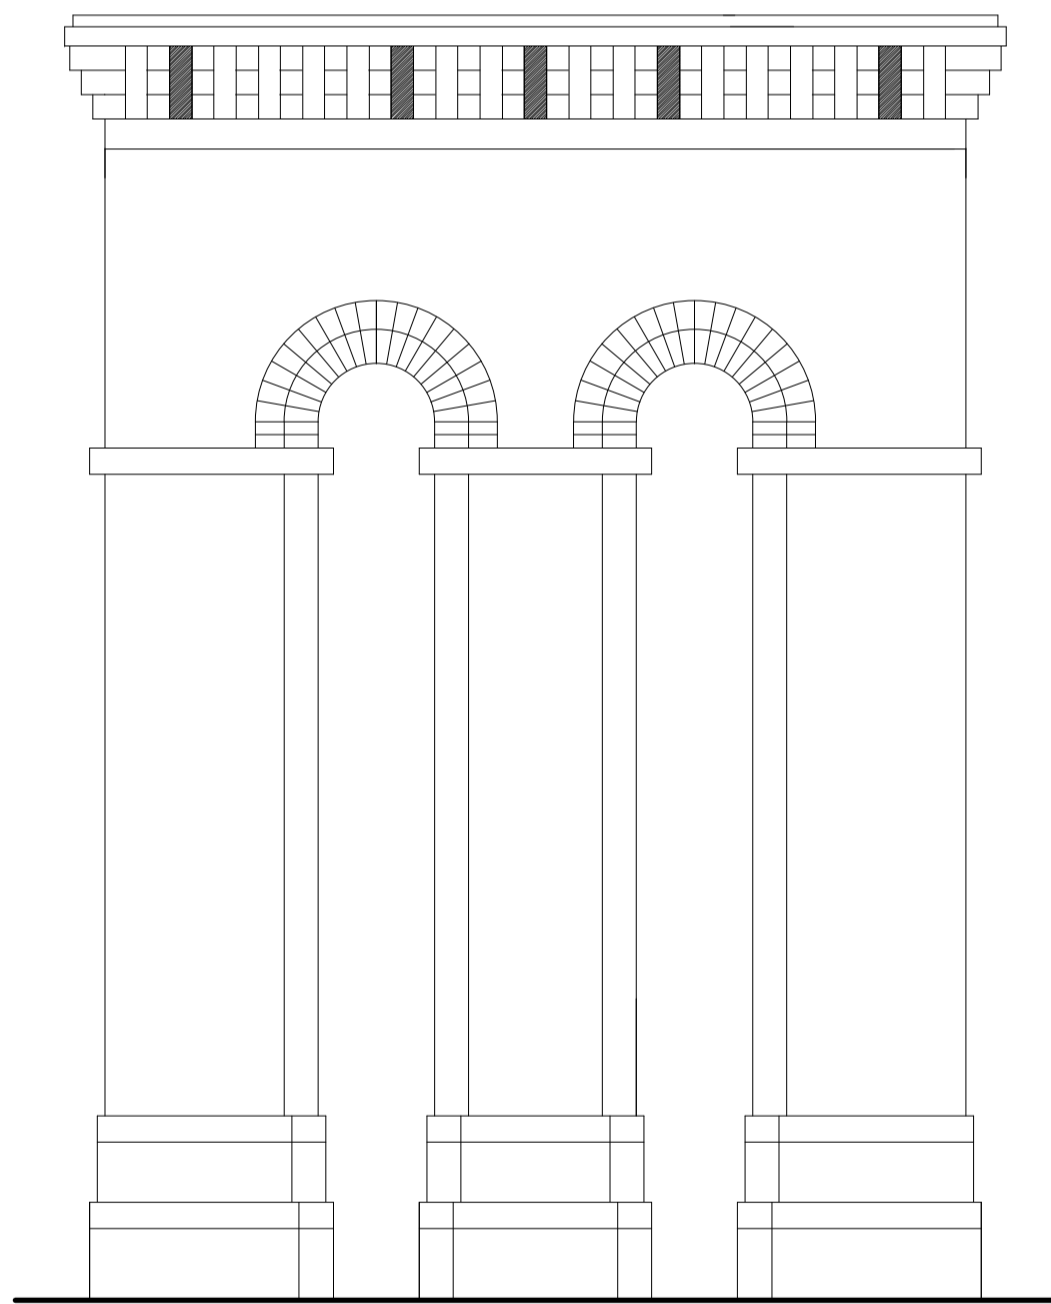

rear / east elevation

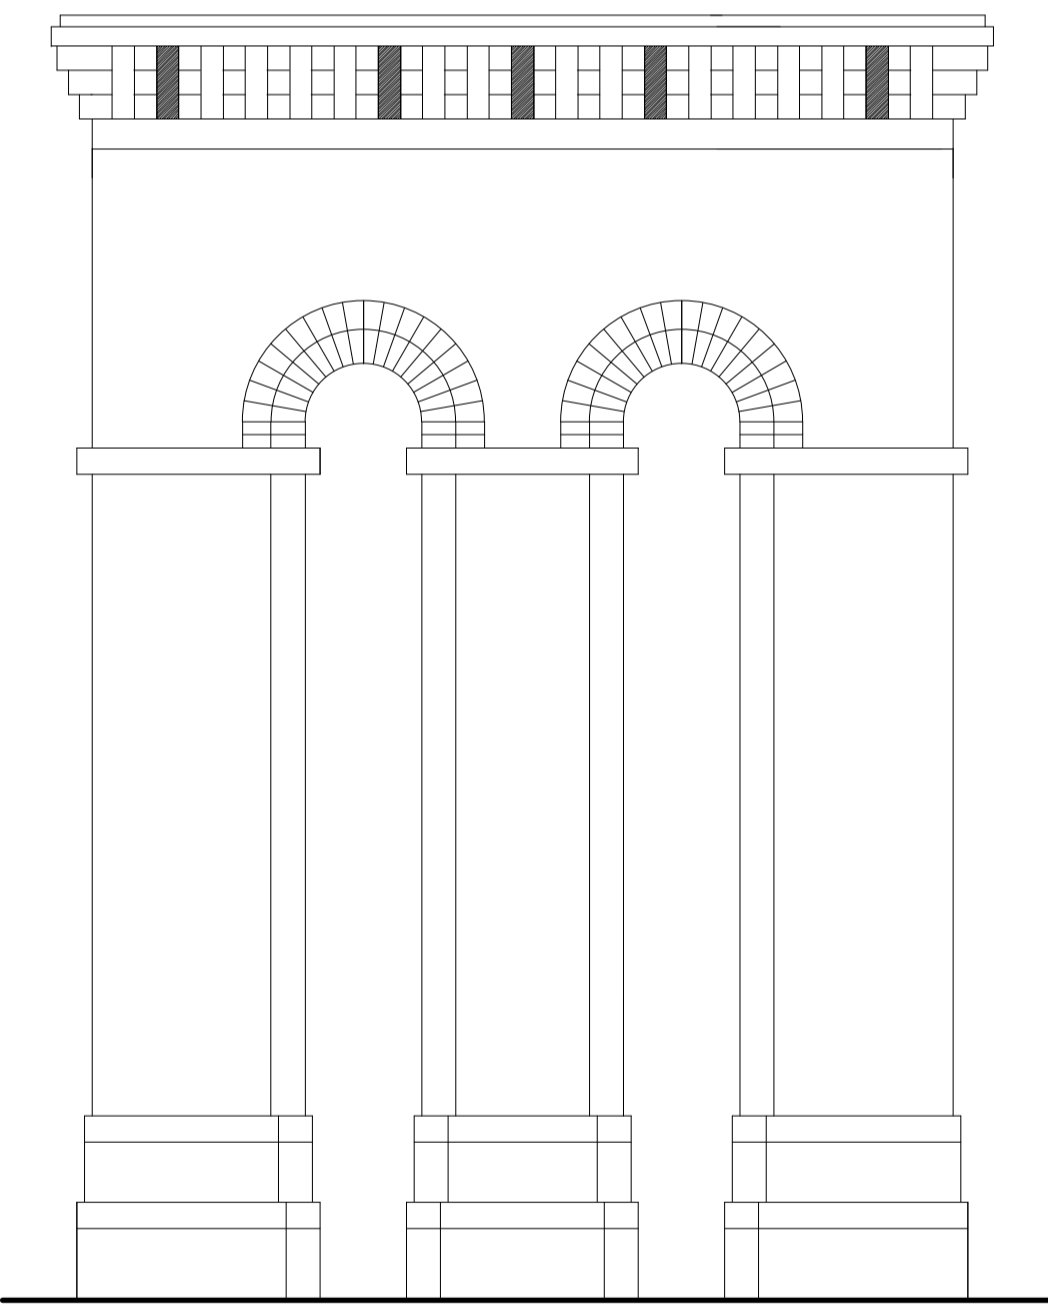

side / south elevation

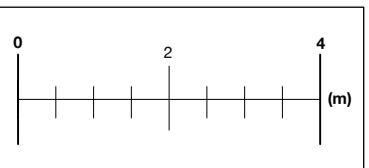

Do not scale from this drawing
 All dimensions are to be checked on site prior to commencing works on site. Discrepancy found between information given on this drawing and that given elsewhere or recorded on site shall be notified immediately to the project architect in writing.

PRELIMINARY ISSUE



snookarchitects
 Unit 256
 5-9 Slater Street
 Liverpool
 L1 4BW
 t: 0151 707 0100

project: **watertower ormskirk**
 dwg no: **002**
 dwg: **existing floor plan / ele**
 scale: **1:100 @ A1**