

HOUSE 7

HOUSE 5

CLUBHOUSE

WALL MOUNTED AT 2000MM FROM GROUND LEVEL

WALL MOUNTED AT 1700MM FROM GROUND LEVEL

City 12

Proposed wall mounted luminaire  
 Luminaire: Gemma Lighting Porchester Hood  
 Mounting Type: Wall mounted  
 See drawing notes for mounting height  
 Manufacturer Ref: P15 A3N 00B  
 Lumen Output: 1.78klm  
 Charge Code: 42 0015 0000 100  
 Luminaire Wattage: 15w  
 Colour Temperature: Neutral White (4000k)  
 Luminous Intensity: G2  
 Control Gear: Titanium LED driver  
 Control Type: Group switched using external photocell with manual override  
 Supply: To be confirmed by others

**UNIT IDENTIFICATION KEY:**  
 WM\*\* Proposed lighting column identification number

**ISOLUX CONTOUR KEY:**  
 Isolux contour line

**LIGHT READING KEY:**  
 Measurement of light (in lux) at ground level

The details provided on this drawing are subject to comments by all the relevant approving authorities or overseeing organisation. No construction works shall take place until technical approval has been obtained by the approving authority or overseeing organisation. It is to be understood that these drawings and the information shown are preliminary only and shall not be used for construction. Should the contractor commence work on site prior to obtaining technical approval, then it is entirely at their own risk and no liability shall be accepted by SHD Lighting Consultancy Ltd.


RO	INITIAL DESIGN FOR REVIEW AND COMMENT	20/08/2022	SRH
REV	DESCRIPTION	DATE	BY



info@shdlighting.co.uk 07834 490 192 www.shdlighting.co.uk

SCHEME:	ROOKERY SPORTS CLUB, SOUTHPORT		
DRAWING:	LIGHT SPILL DRAWING		
CLIENT:	RICHARD EVERY ARCHITECTS LTD		
DRAWING NUMBER:	SHD1036-SHD-FG-R-ROOK-CLUB-LED-Lighting Layout-R0	DRAWN:	SRH
	SHEET 1 OF 1	CHECKED:	SRH
CONTRACT NUMBER:	SHD1036	DATE:	20/08/2023
		SCALE @ A1	1:250
		REVISION:	R0

PRELIMINARY DESIGN - NOT FOR CONSTRUCTION

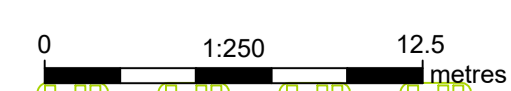

20/08/2023 16:13:00, SHD Plotstamp