


Vehicle Used in the Swept Path Analysis

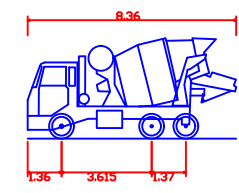

Concrete Mixer	
Overall Length	8.360m
Overall Width	2.390m
Overall Body Height	4.027m
Min Body Ground Clearance	0.358m
Max Track Width	2.413m
Lock to lock time	6.00s
Kerb to Kerb Turning Radius	8.210m

Revisions

Client
RE Architect



Scheme
Rookery Sports Club

Title
**Swept Paths Construction Vehicle
Concrete Mixer**

Drawn	Scale	Date
M.Peet	1:500 @ A3	31.8.2023
Project	Drawing No	
397-23	397-23-2	