

Rev	Description	Date

Client Number	
PURPOSE OF ISSUE	
STATUS	

<b>Richard Every Architect Ltd.</b> Architecture & Project Management Cheapside Liverpool Road Solihull PR4 6HP Tel: 01772 811137 Mob: 07590850521 e-mail: richard@re-architect.co.uk Richard Every Architect Ltd Registered in England and Wales Company No. 6824976	
--	--

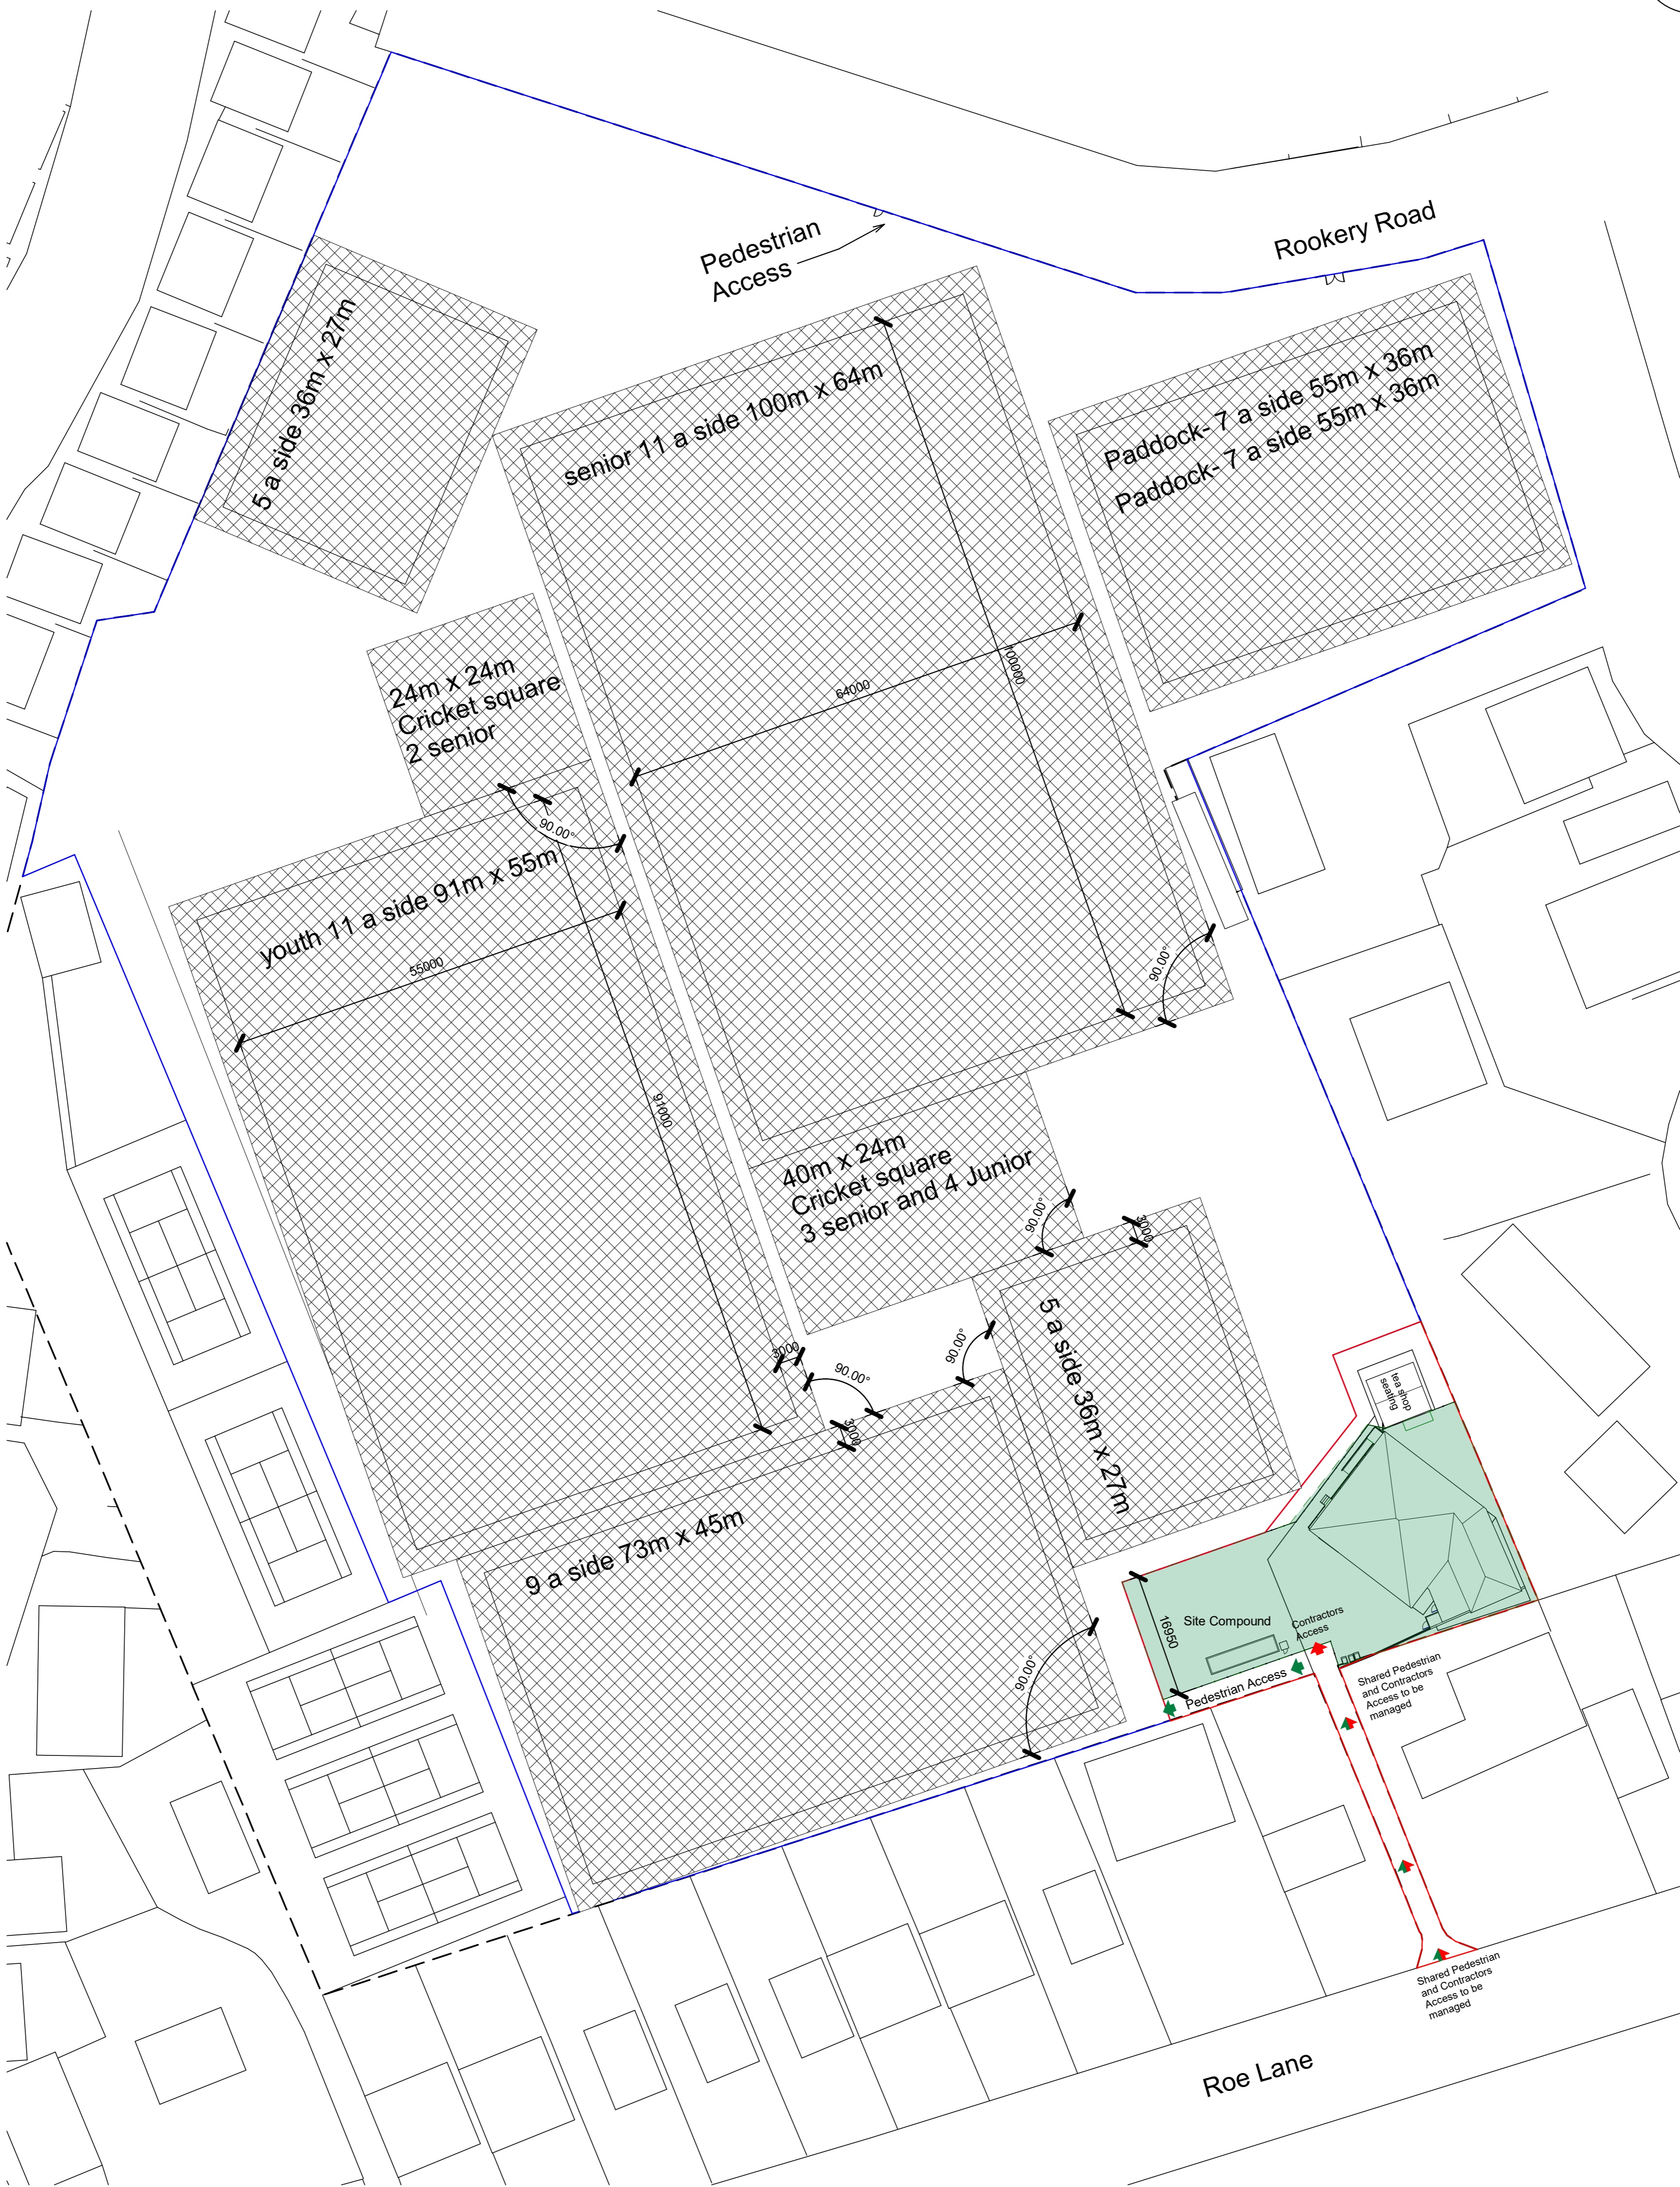
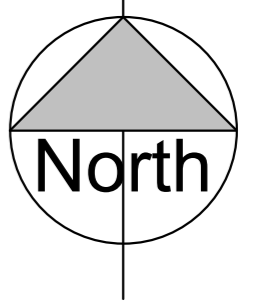
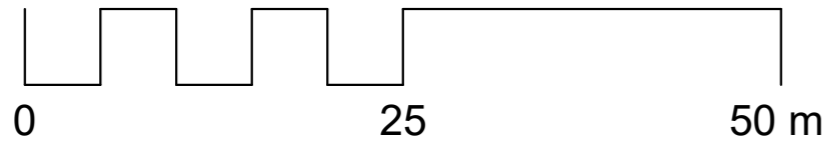
PROJECT	<b>New Sports Pavilion- The Rookery</b>
---------	---

TITLE	<b>Contractors Compound</b>
-------	-----------------------------

CLIENT	<b>Southport Holy Trinity Recreation Ground</b>
DRAWN BY	GRE
CHECKED BY	GRE
DATE	11/07/18
SCALE (@ A1)	1 : 500
PROJECT NUMBER	9059.001
DRAWING NUMBER	X 11
REV	



1 Site Compound 1 : 500