

--

--

Rev	Description	Date

--




--

--

--

--

--

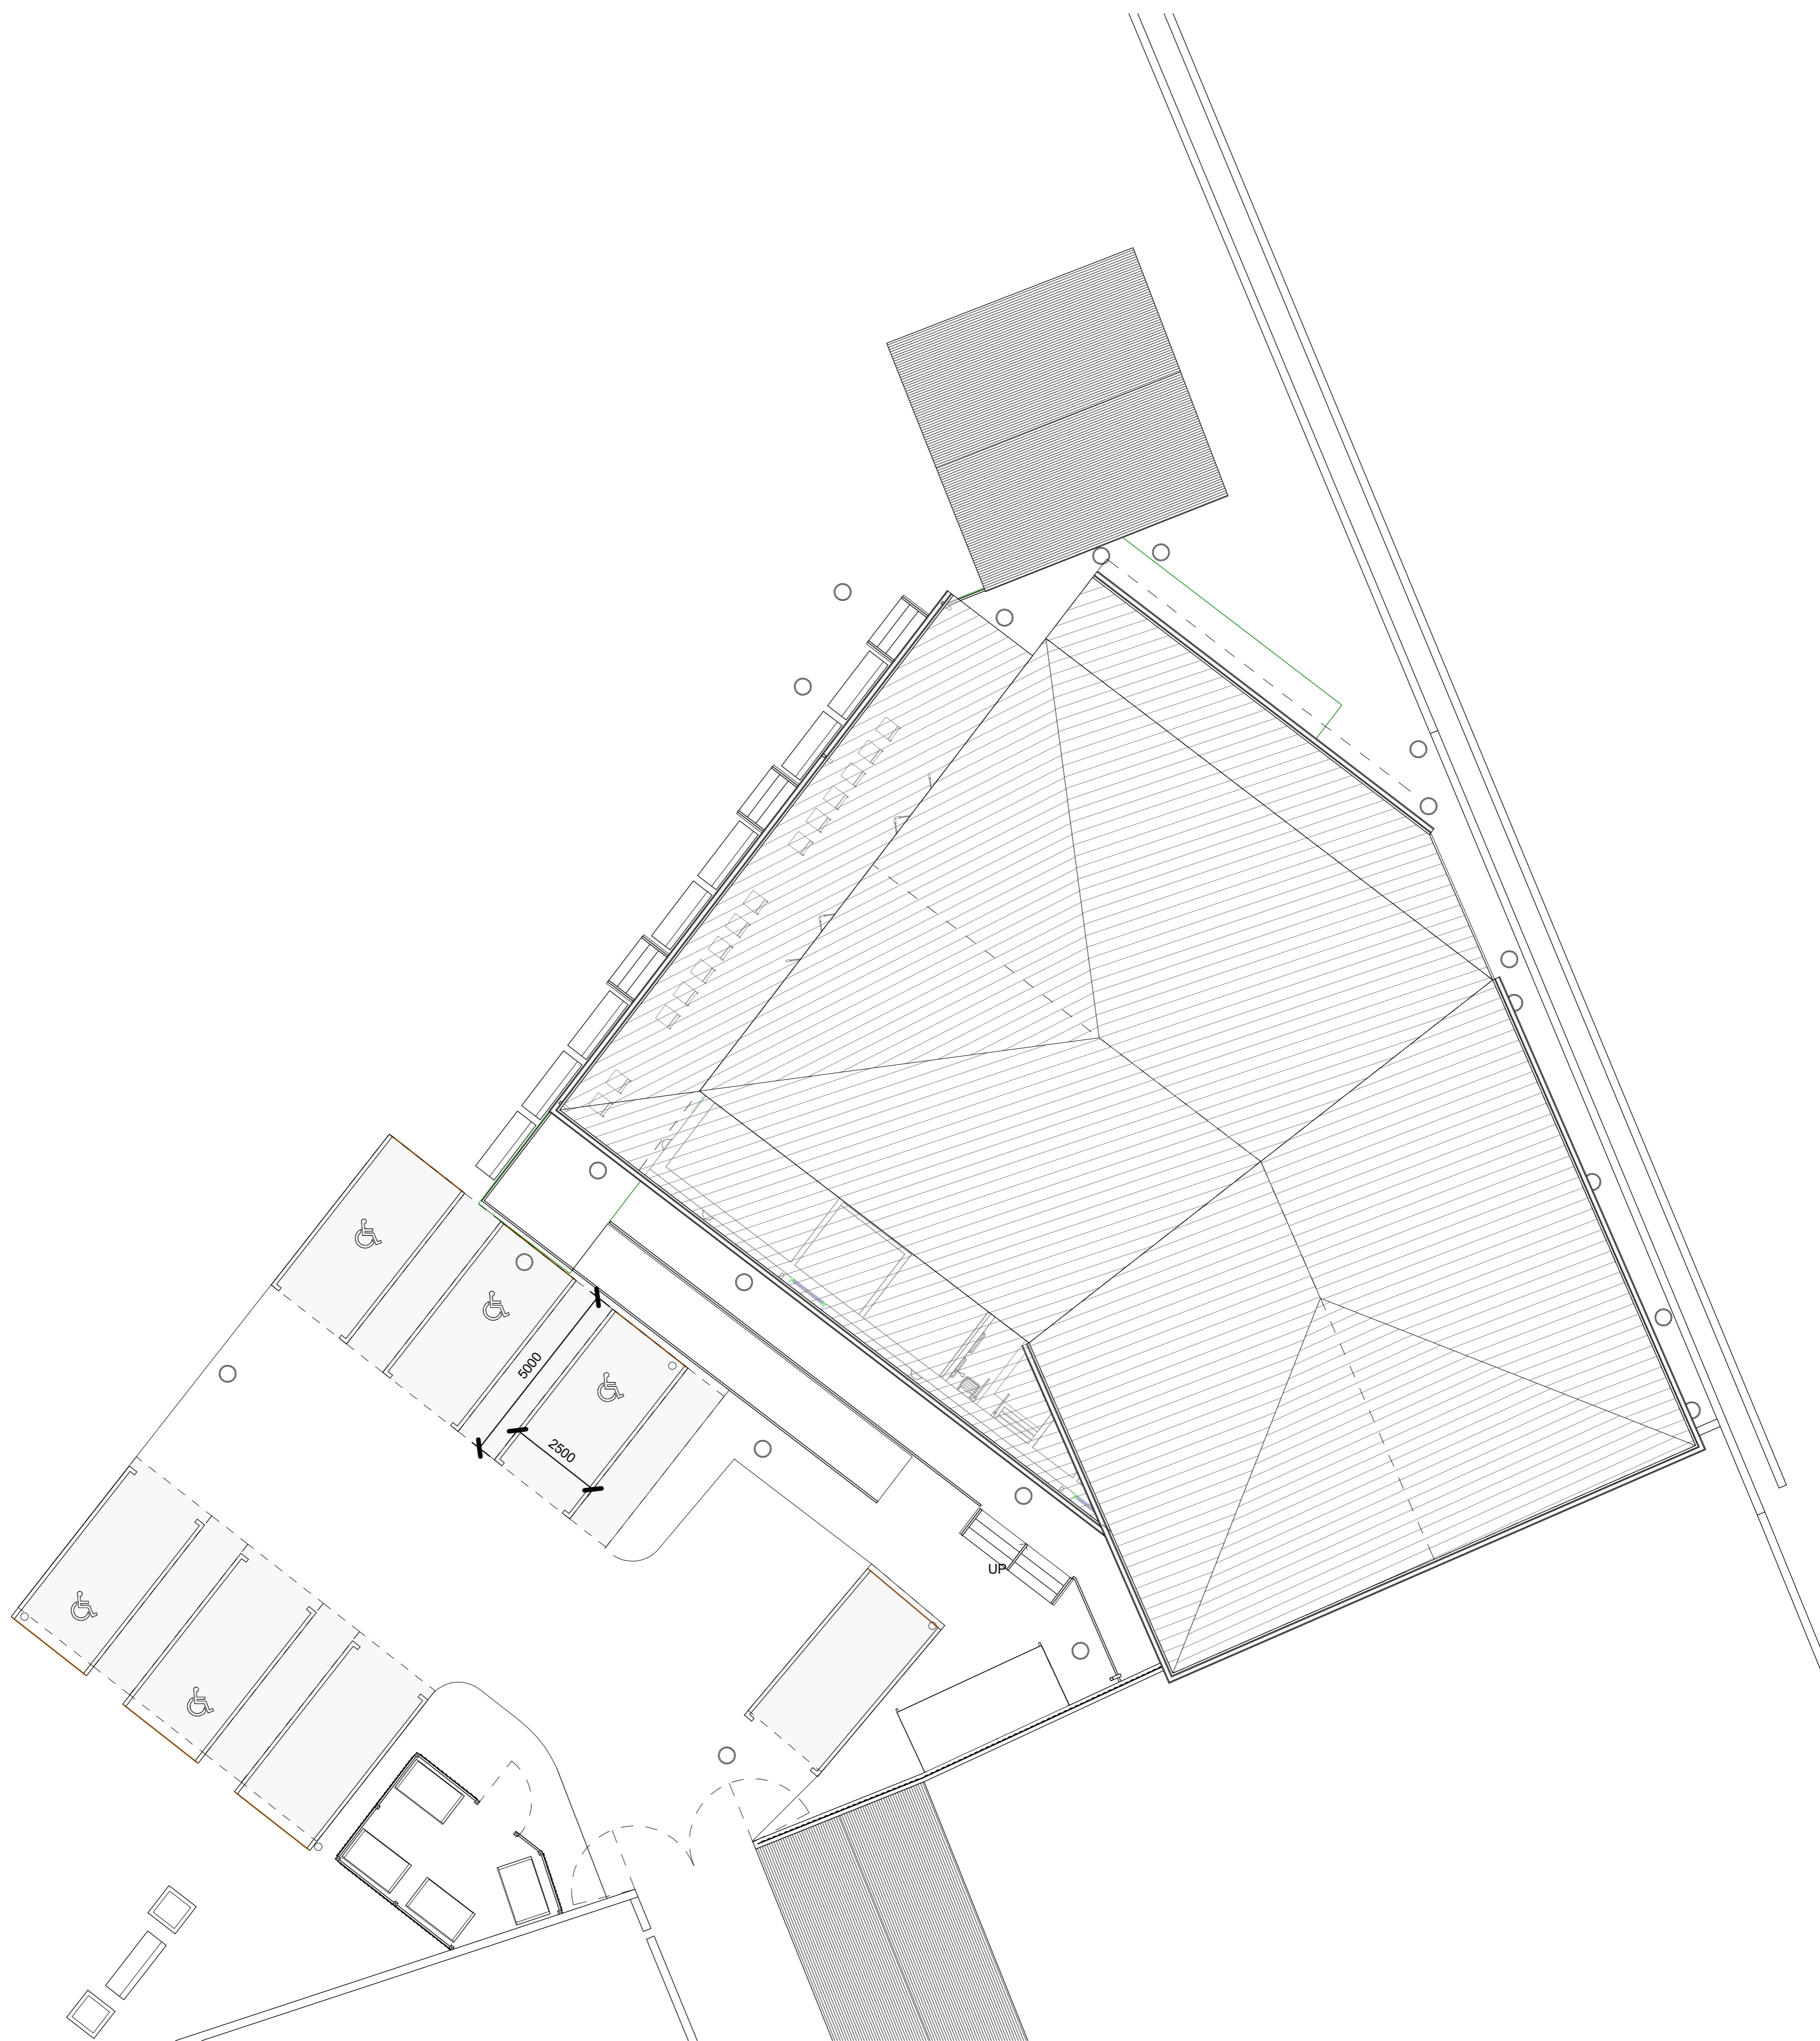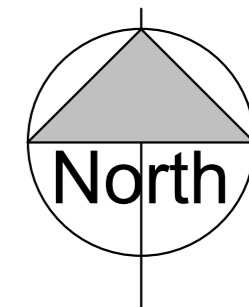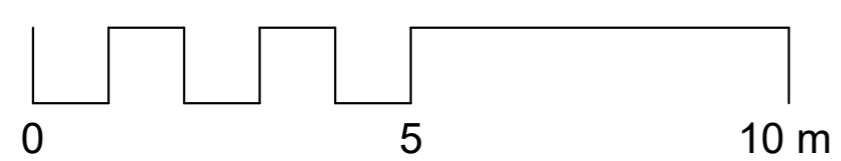

1 Roof
1 : 100