


Vehicle Used in the Swept Path Analysis

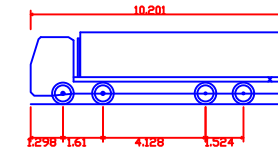

Large Tipper
 Overall Length 10.201m
 Overall Width 4.95m
 Overall Body Height 2.890m
 Min Body Ground Clearance 0.341m
 Track Width 2.471m
 Lock to lock time 6.00s
 Kerb to Kerb Turning Radius 11.550m

Revisions

Client
RE Architect



Scheme
Rookery Sports Club

Title
Swept Paths Construction Vehicle

Drawn	Scale	Date
M.Peet	1:500 @ A3	31.8.2023
Project	Drawing No	
397-23	397-23-3	