


Vehicle Used in the Swept Path Analysis

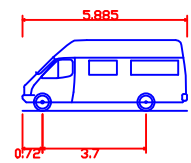

4.6t Light Van	
Overall Length	5.885m
Overall Width	2.000m
Overall Body Height	2.526m
Min Body Ground Clearance	0.299m
Track Width	1.765m
Lock to lock time	4.00s
Kerb to Kerb Turning Radius	6.000m

Revisions

Client
RE Architect



Scheme
Rookery Sports Club

Title
Swept Paths Minibus

Drawn	Scale	Date
M.Peet	1:500 @ A3	31.8.2023
Project	Drawing No	
397-23	397-23-1	