




CONCEPT			
	REVISION	DATE	DRAWN
	<small>©Copyright of JAKESVILLE STUDIOS®. All rights reserved. Do Not scale this drawing. All dimensions are in millimetres unless stated otherwise. All dimensions must be checked on site prior to construction and any discrepancies reported to the architect.</small>		

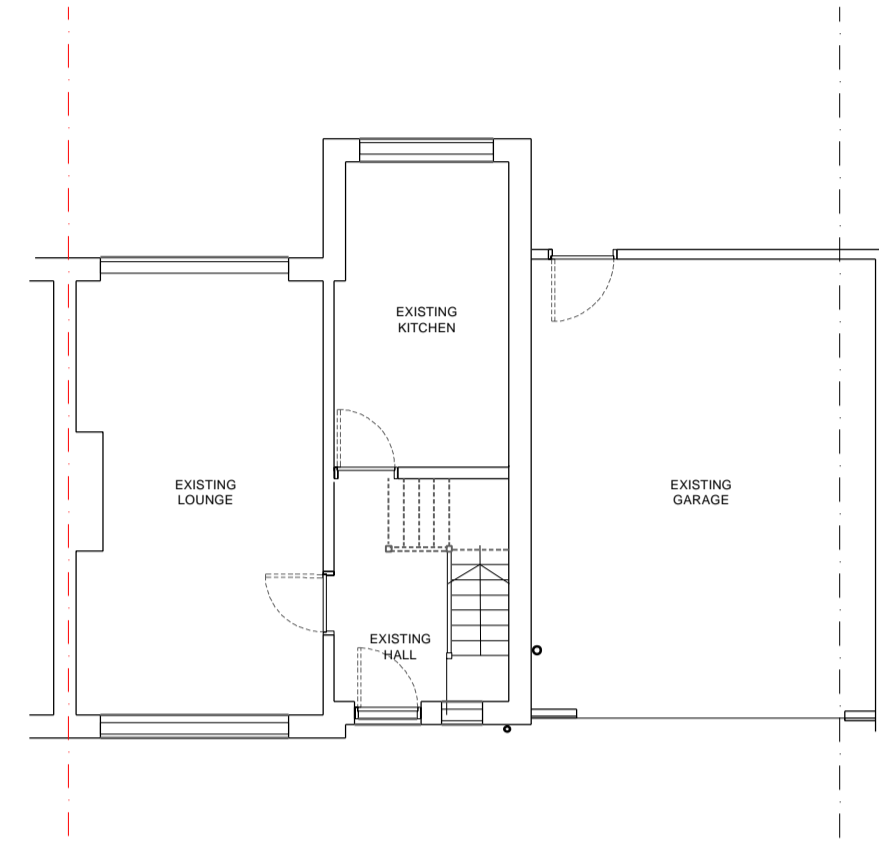

EXISTING GROUND FLOOR PLAN | 6 FD 0H

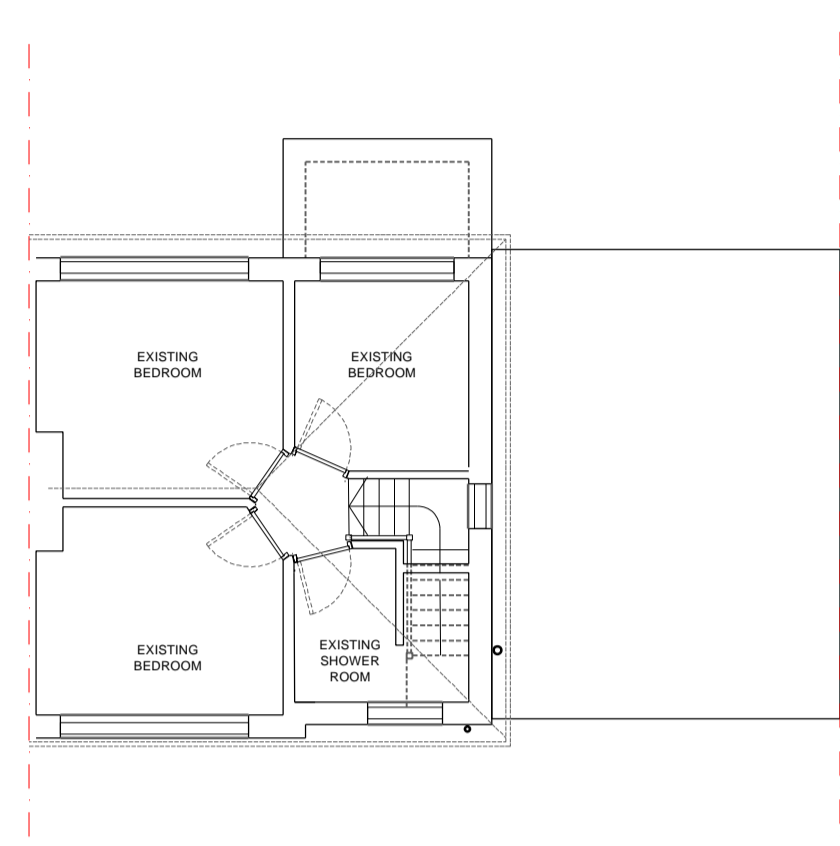


EXISTING FIRST FLOOR PLAN | 6 FD 0H

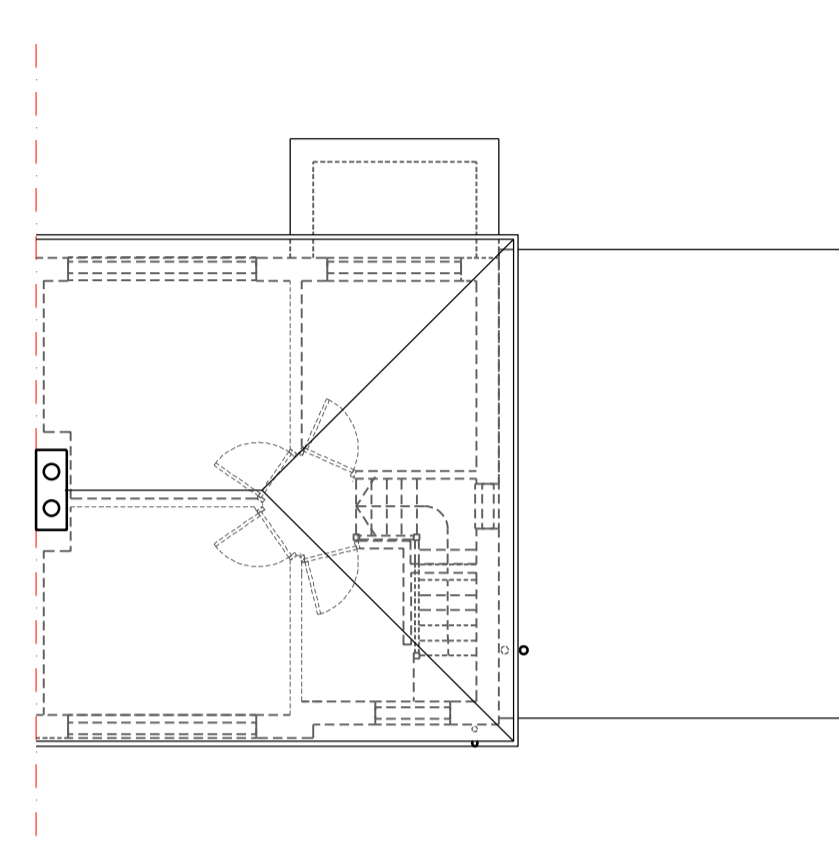


EXISTING ROOF PLAN | 6 FD 0H




EXISTING FRONT ELEVATION | 6 FD 0H

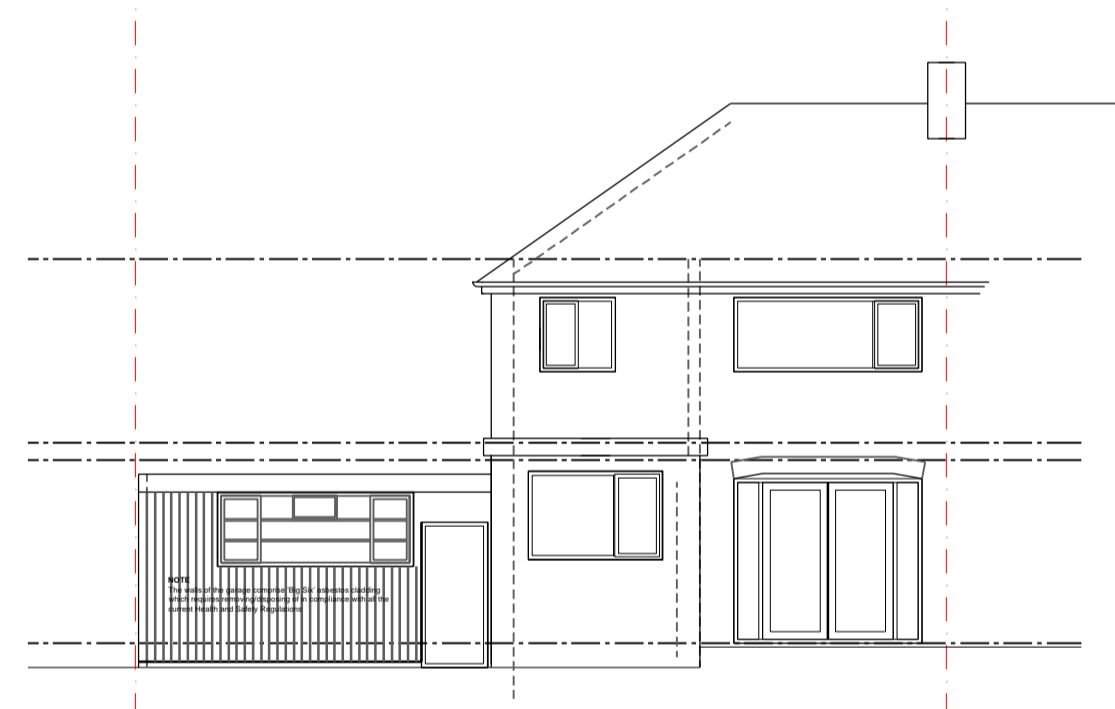

EXISTING REAR ELEVATION | 6 FD 0H

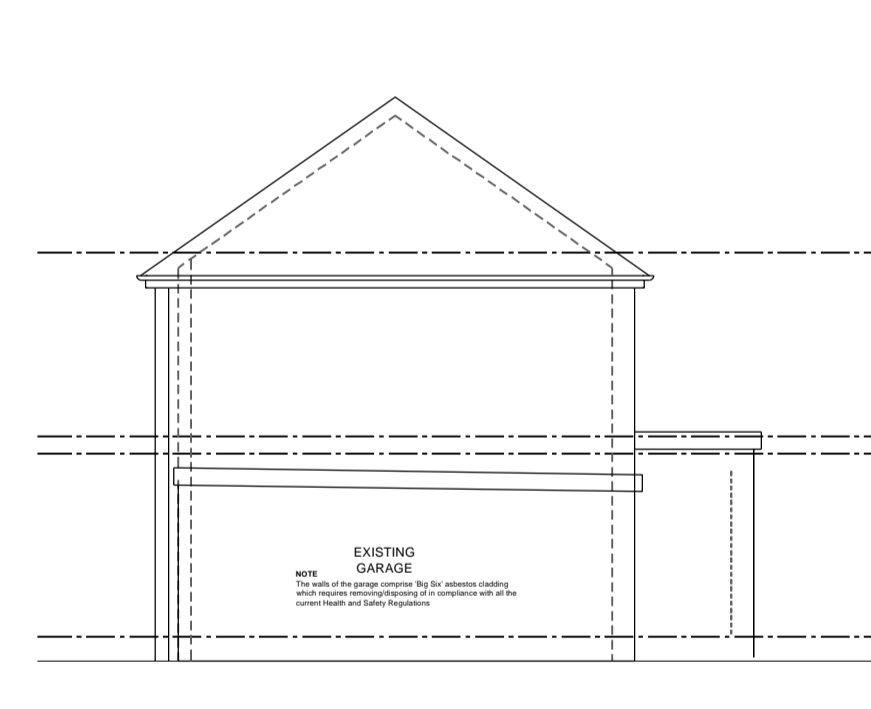

EXISTING SIDE ELEVATION 01 | 6 FD 0H

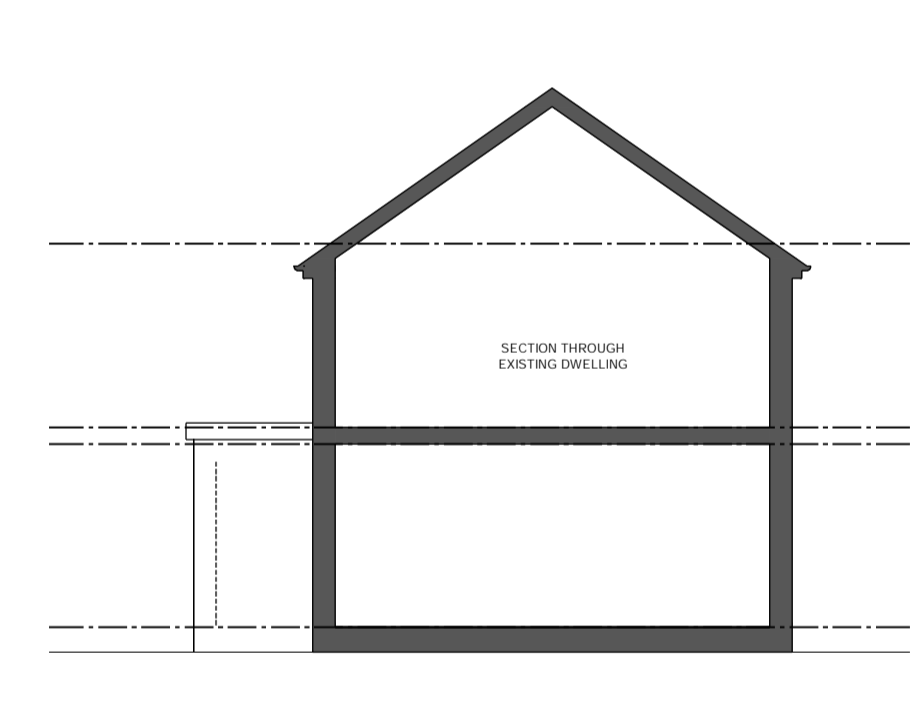

EXISTING SIDE ELEVATION (attached) 02 | 6 FD 0H



Client: MR & MRS POWELL
 Project: 19 HARTDALE ROAD, CROSBY
 Title: PROPOSED REAR & SIDE EXTENSION
 EXISTING PLANS AND ELEVATIONS
 Scale: VARIES@A1 Project No: 6213 Dwg No: PLO2 Rev: -