


EXISTING ROOF PLAN

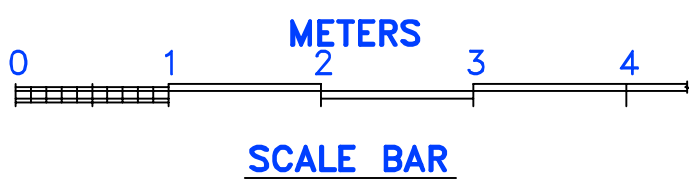

<i>FV CONSULTANT LTD.</i>		EXISTING ROOF PLAN			
		28 HORSENDEN LN SOUTH, PERIVALE GREENFORD. UB6 8AD			
DRAWN	KM	DATE	12/'23		
CHECKED	KM		SIZE	A3	DWG NO. VC/252/LE-P-1/02
DESIGN	KM		SCALE	1:50 @ A3	REV
			SHEET	02 OF 08	