



EXISTING REAR ELEVATION

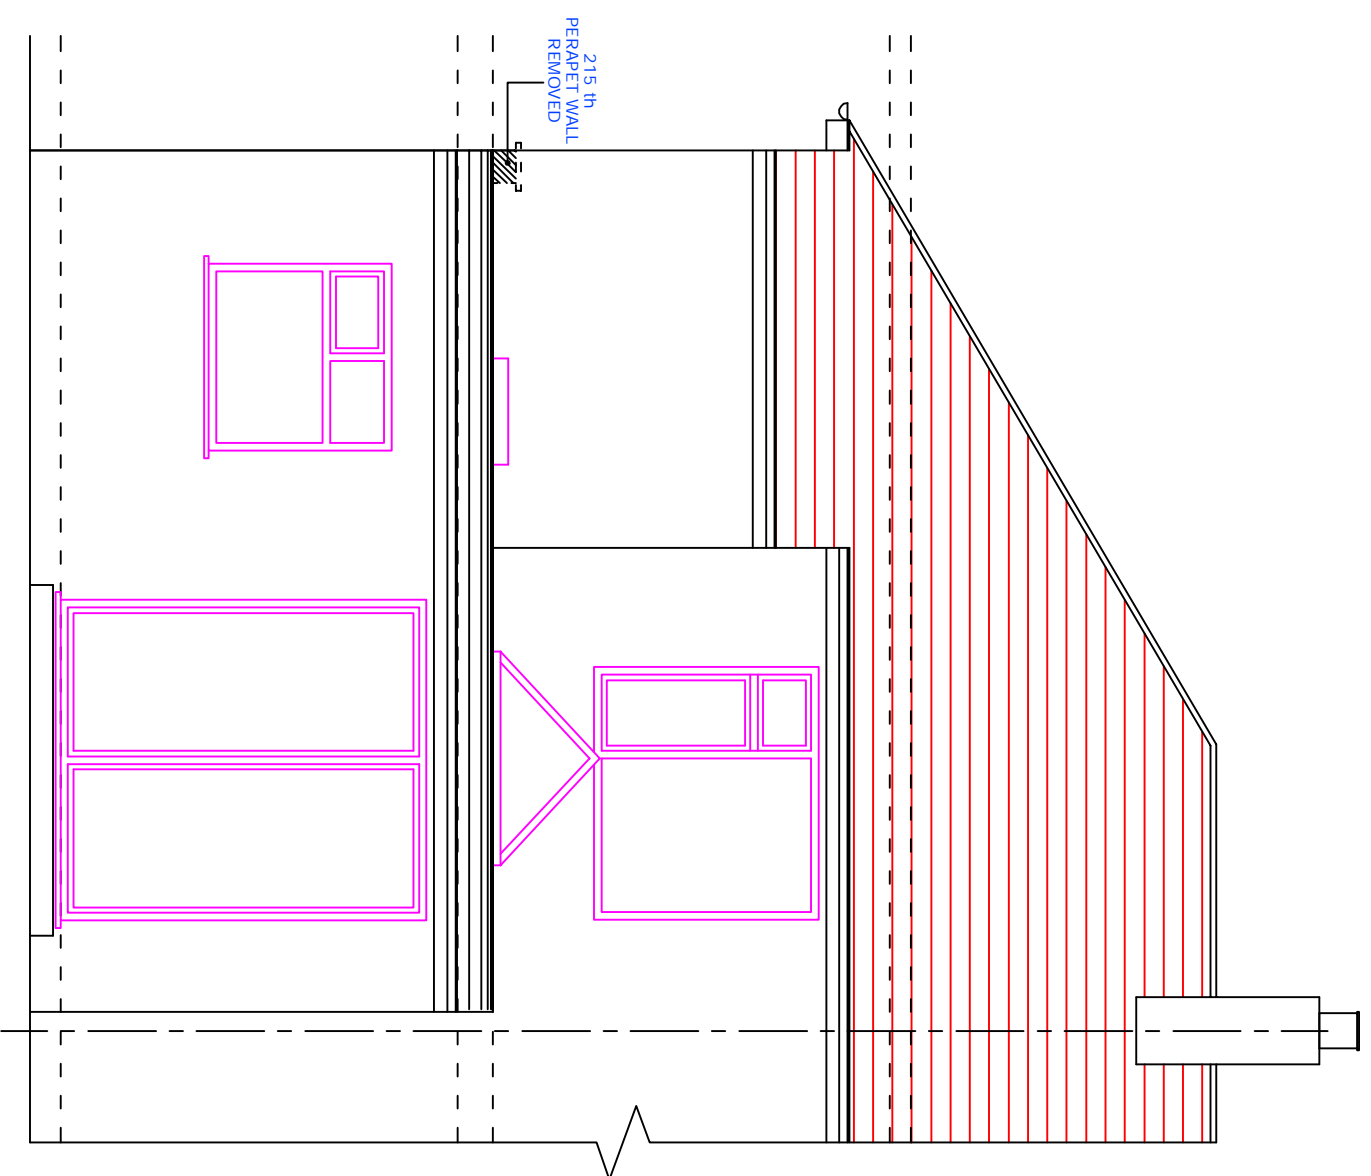

PROPOSED REAR ELEVATION

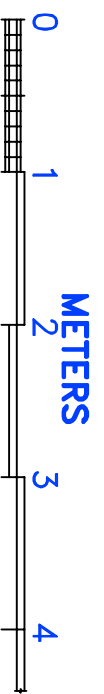

SCALE BAR

<b>FV CONSULTANT LTD.</b>		EXISTING & PROPOSED REAR ELEVATIONS			
DRAWN	KM	DATE	28 HORSENDEN LN SOUTH, PERIVALE		
CHECKED	KM	12/23	GREENFORD. UB6 8AD		
DESIGN	KM		SIZE	DWG NO.	REV
			A3	VC/252/LE-P-1/03	
			SCALE	1:50 @ A3	SHEET 03 OF 08