


FLAT ROOF BELOW

PROPOSED ROOF PLAN

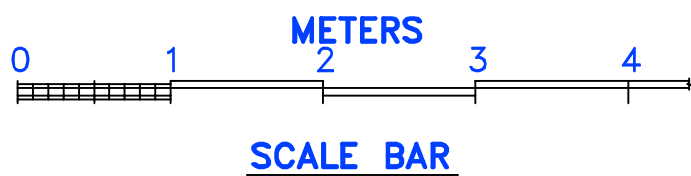

<i>FV CONSULTANT LTD.</i>		PROPOSED ROOF PLAN		
		28 HORSENDEN LN SOUTH, PERIVALE GREENFORD. UB6 8AD		
DRAWN	KM	DATE	12/'23	
CHECKED	KM	SIZE	A3	DWG NO. VC/252/LE-P-1/06
DESIGN	KM	SCALE	1:50 @ A3	REV
		SHEET 06 OF 08		