



LOCATION PLAN

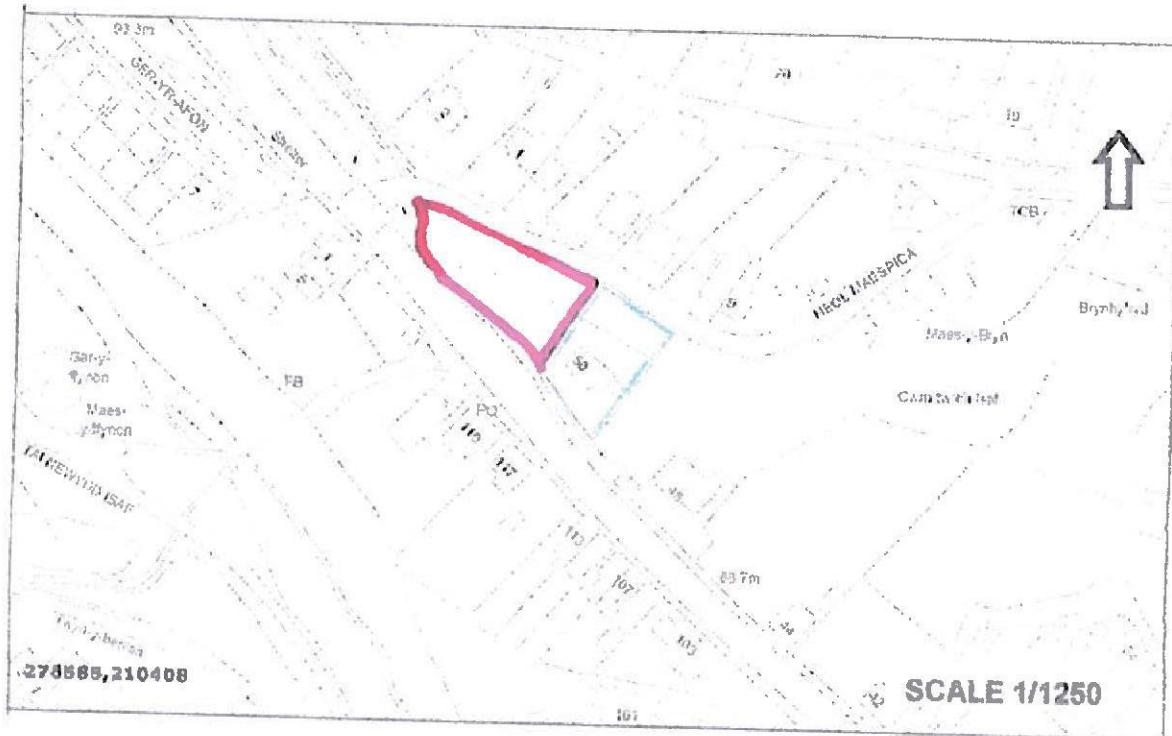

BLOCK PLAN

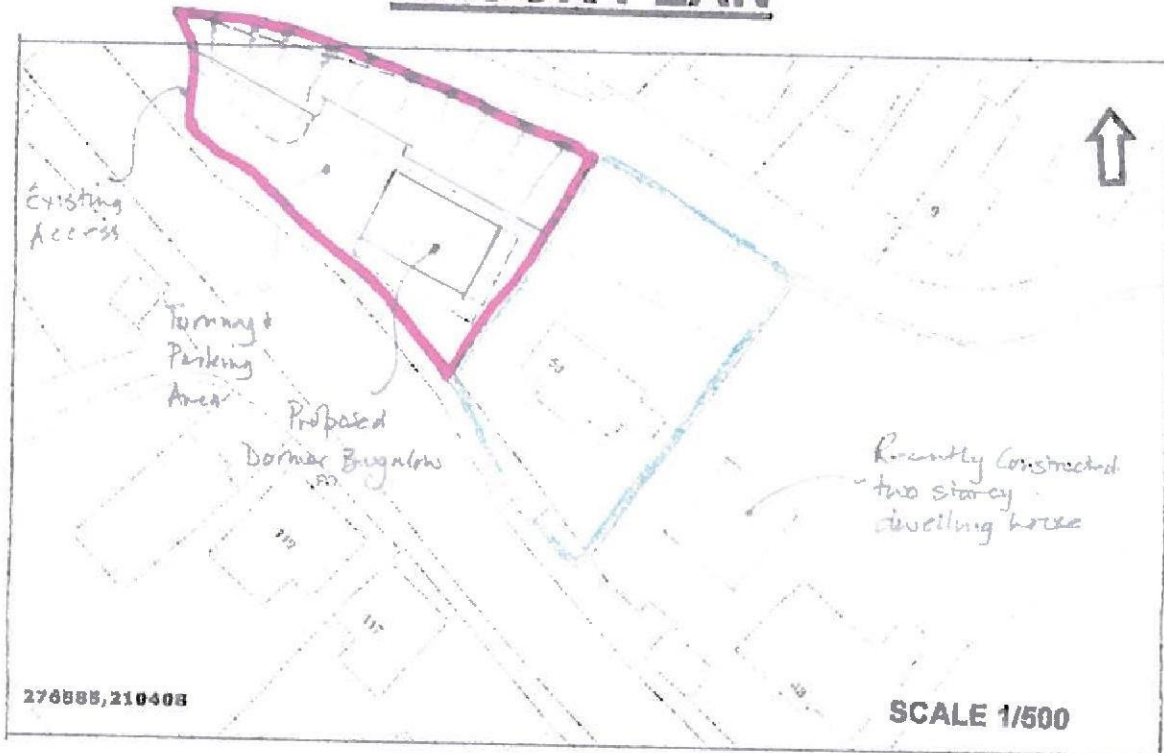

BUILDING PARAMETERS.

Length	8m. min - 9.5m. max.
Width	5m. min - 6m. max.
Ht. to Eaves	2.5m. min - 2.8m. max above finished floor level
Ht. to Ridge	5.5m. min - 6m. max above finished floor level.