



ED0.02
 Wooden door - Open out
 Window fixed
 Level access stone threshold running through to window
 Timber Head
 Hold open required
 Glass Opaque TBC

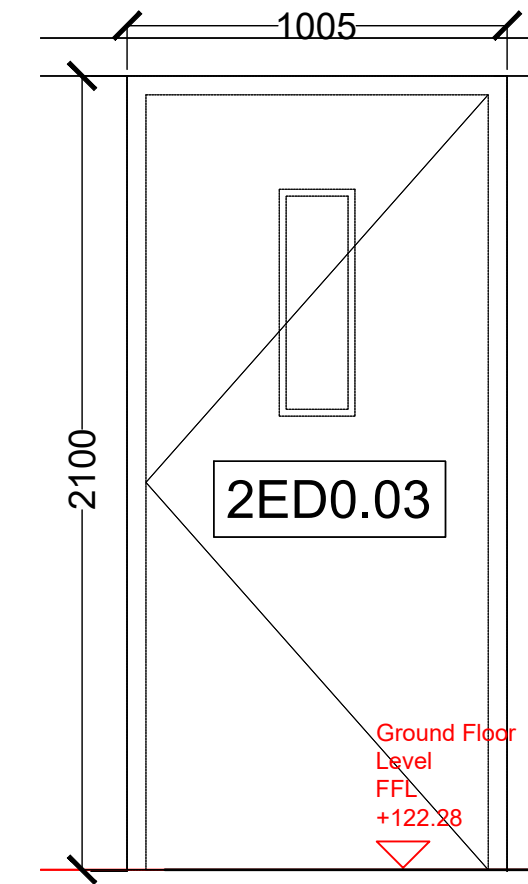

ED0.03
 Wooden door - Open out
 Level access stone threshold
 Timber Head
 Hold open required
 Glass Opaque TBC

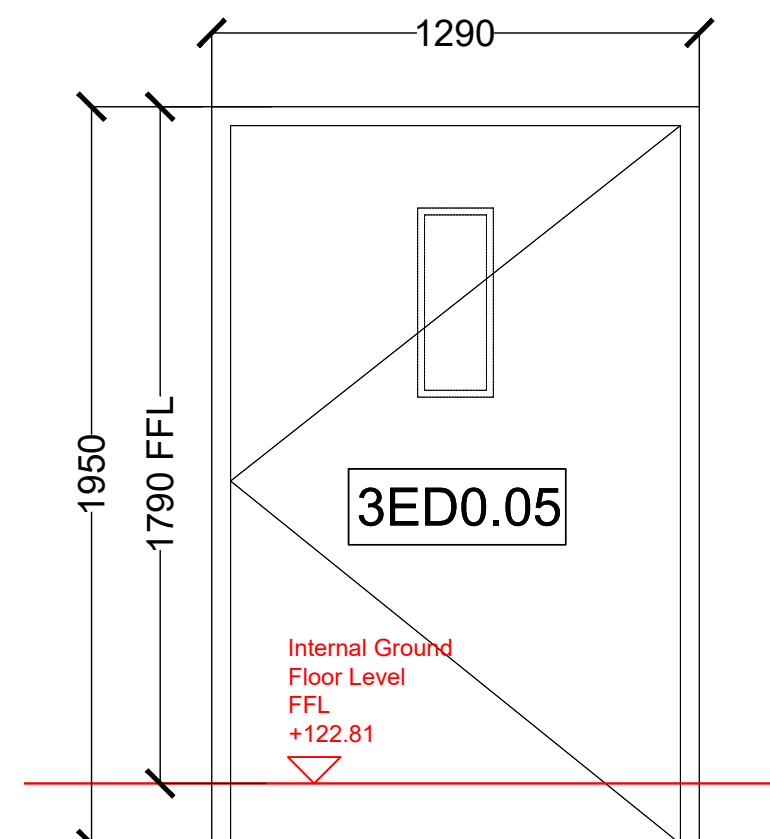

ED0.05
 Wooden door - Open out
 Level access stone threshold
 Timber Head
 Hold open required
 Glass Opaque TBC



IMAGE OF DOOR TO BE PAINTED GREEN TO MATCH WINDOWS



- NOTES:
1. ALL PROPOSALS ARE DRAWN AS HAND.
 2. ALL DRAWINGS AT 1:50 SCALE UNLESS STATED OTHERWISE.
 3. DO NOT SCALE DRAWINGS - USE FIGURED DIMENSIONS ONLY.
 4. ALL DIMENSIONS ARE IN MILLIMETERS UNLESS OTHERWISE STATED.
 5. ALL DIMENSIONS TO BE CHECKED ON SITE.
 6. DRAWING TO BE READ IN ACCORDANCE WITH ALL CURRENT SCHEDULE, SPECIFICATIONS, STANDARD CONSTRUCTION DETAILS & PLUS ALL BESPOKE CONSTRUCTION DETAILS RELEVANT TO THE PROJECT.
 7. ANY INACCURACIES FOUND ON THE DRAWINGS OR SPECIFICATIONS ARE TO BE REPORTED TO THE ARCHITECT IMMEDIATELY.
 8. IF IN DOUBT ASK!

Rev	Date	Details	Drawn/Check
Issued for: CONSTRUCTION			
Project/Client:	Project No:	1492009	
LEY FARM	Dwg No:	FD ONLY	
YARCOMBE	Rev:	-	
	Scale:	1:20 @A1	
Drawn:	Drawn:	HB	
EXTERNAL FRONT DOORS	Date:	10/02/22	
SCHEDULE - BARN 1+2	Checked:	FD	
RIBA Work Stage:	Date:	10/02/23	
PLANNING			