




Notes:
 The copyright of this drawing is retained by Alan Leather Associates Ltd. This drawing is not to be used in whole or part other than for the intended purposes and is to be read in conjunction with all associated drawings, Consultants details and specifications. Do not scale (electronically or by hand) for construction purposes only.

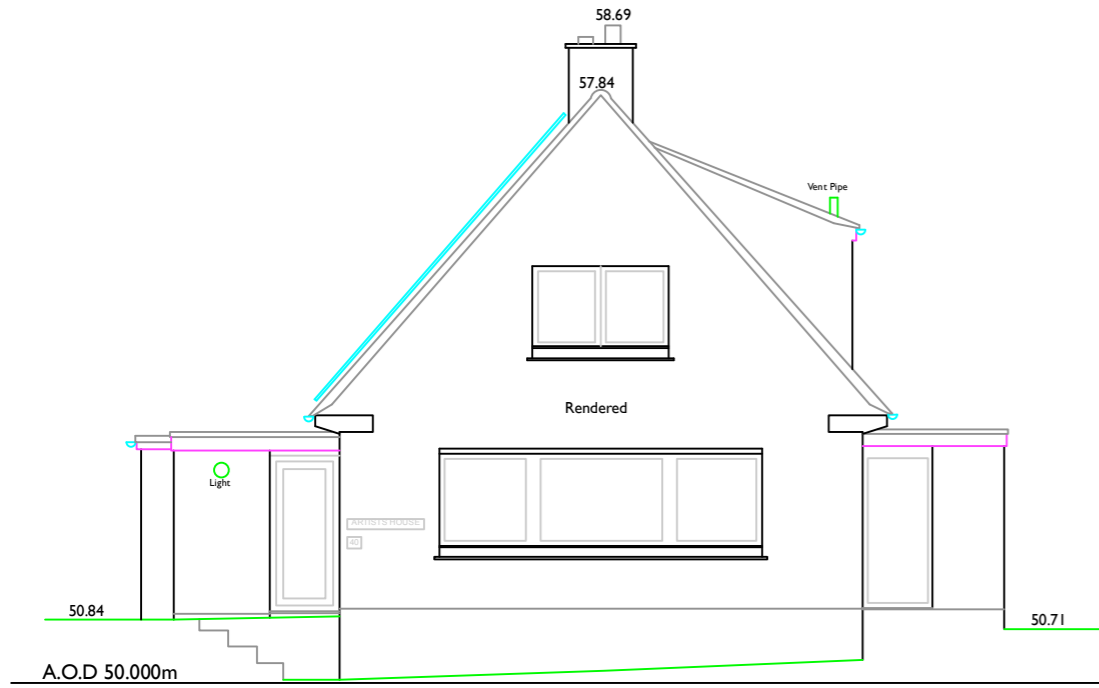


EXISTING SOUTH EAST/ FRONT ELEVATION 1

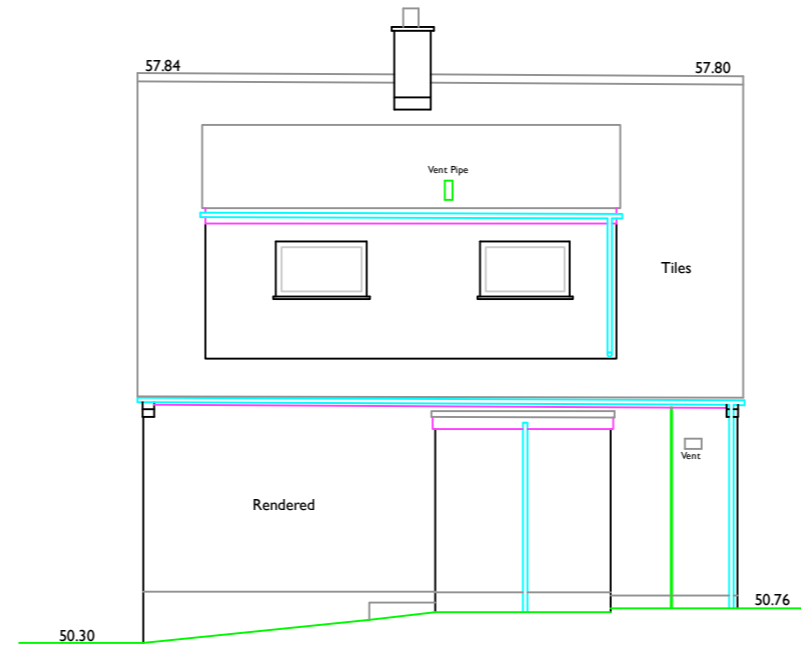


EXISTING NORTH EAST/ SIDE ELEVATION 2

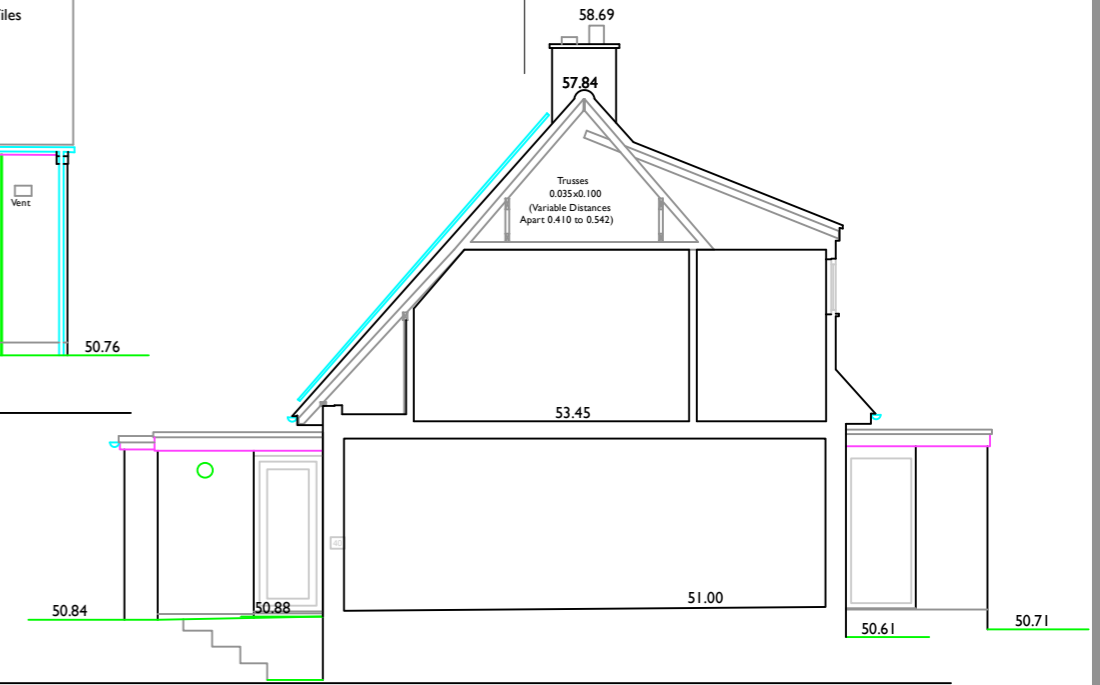

SECTION AA

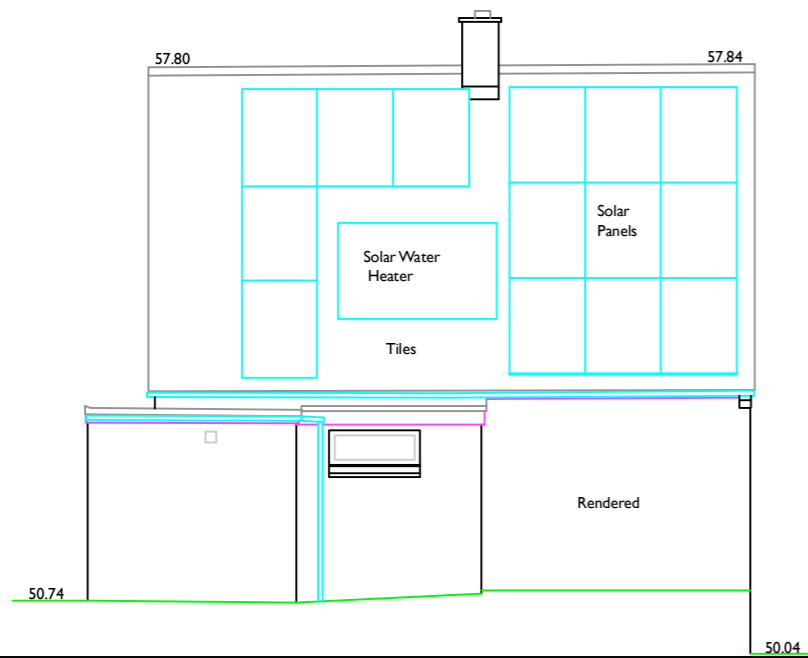

EXISTING SOUTH WEST/ SIDE ELEVATION 4

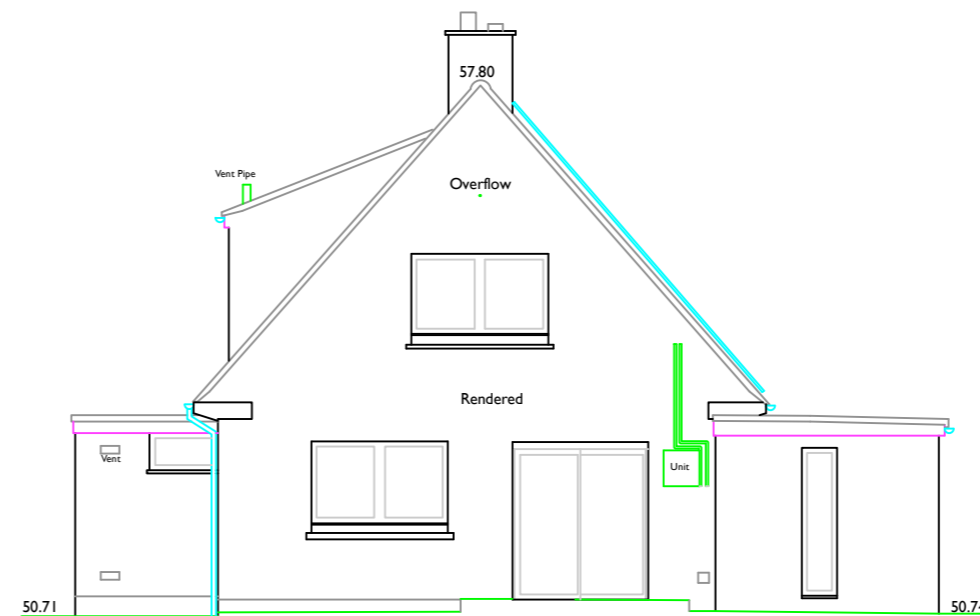

EXISTING NORTH WEST/ GARDEN ELEVATION 3

Revisions:

ALA ARCHITECTS | RIBA Chartered Practice

Alan Leather Associates Ltd Chartered Architects
 45 Charlestown Road, Charlestown
 St Austell, Cornwall, PL25 3NJ

Tel: 01726 65924/67325
 Fax: 01726 61480
 E-Mail: ala@alanleatherassociates.co.uk

Job: **40 VICARAGE MEADOW
 FOWEY
 CORNWALL
 PL23 1EA**

**REPLACEMENT DWELLING
 EXISTING ELEVATIONS**

Date: **MAY 2023** Scale: **1:100** Paper size: **A3**

Drawn By: **TL** Drawing Number: **DS 1826 SU 03**

